
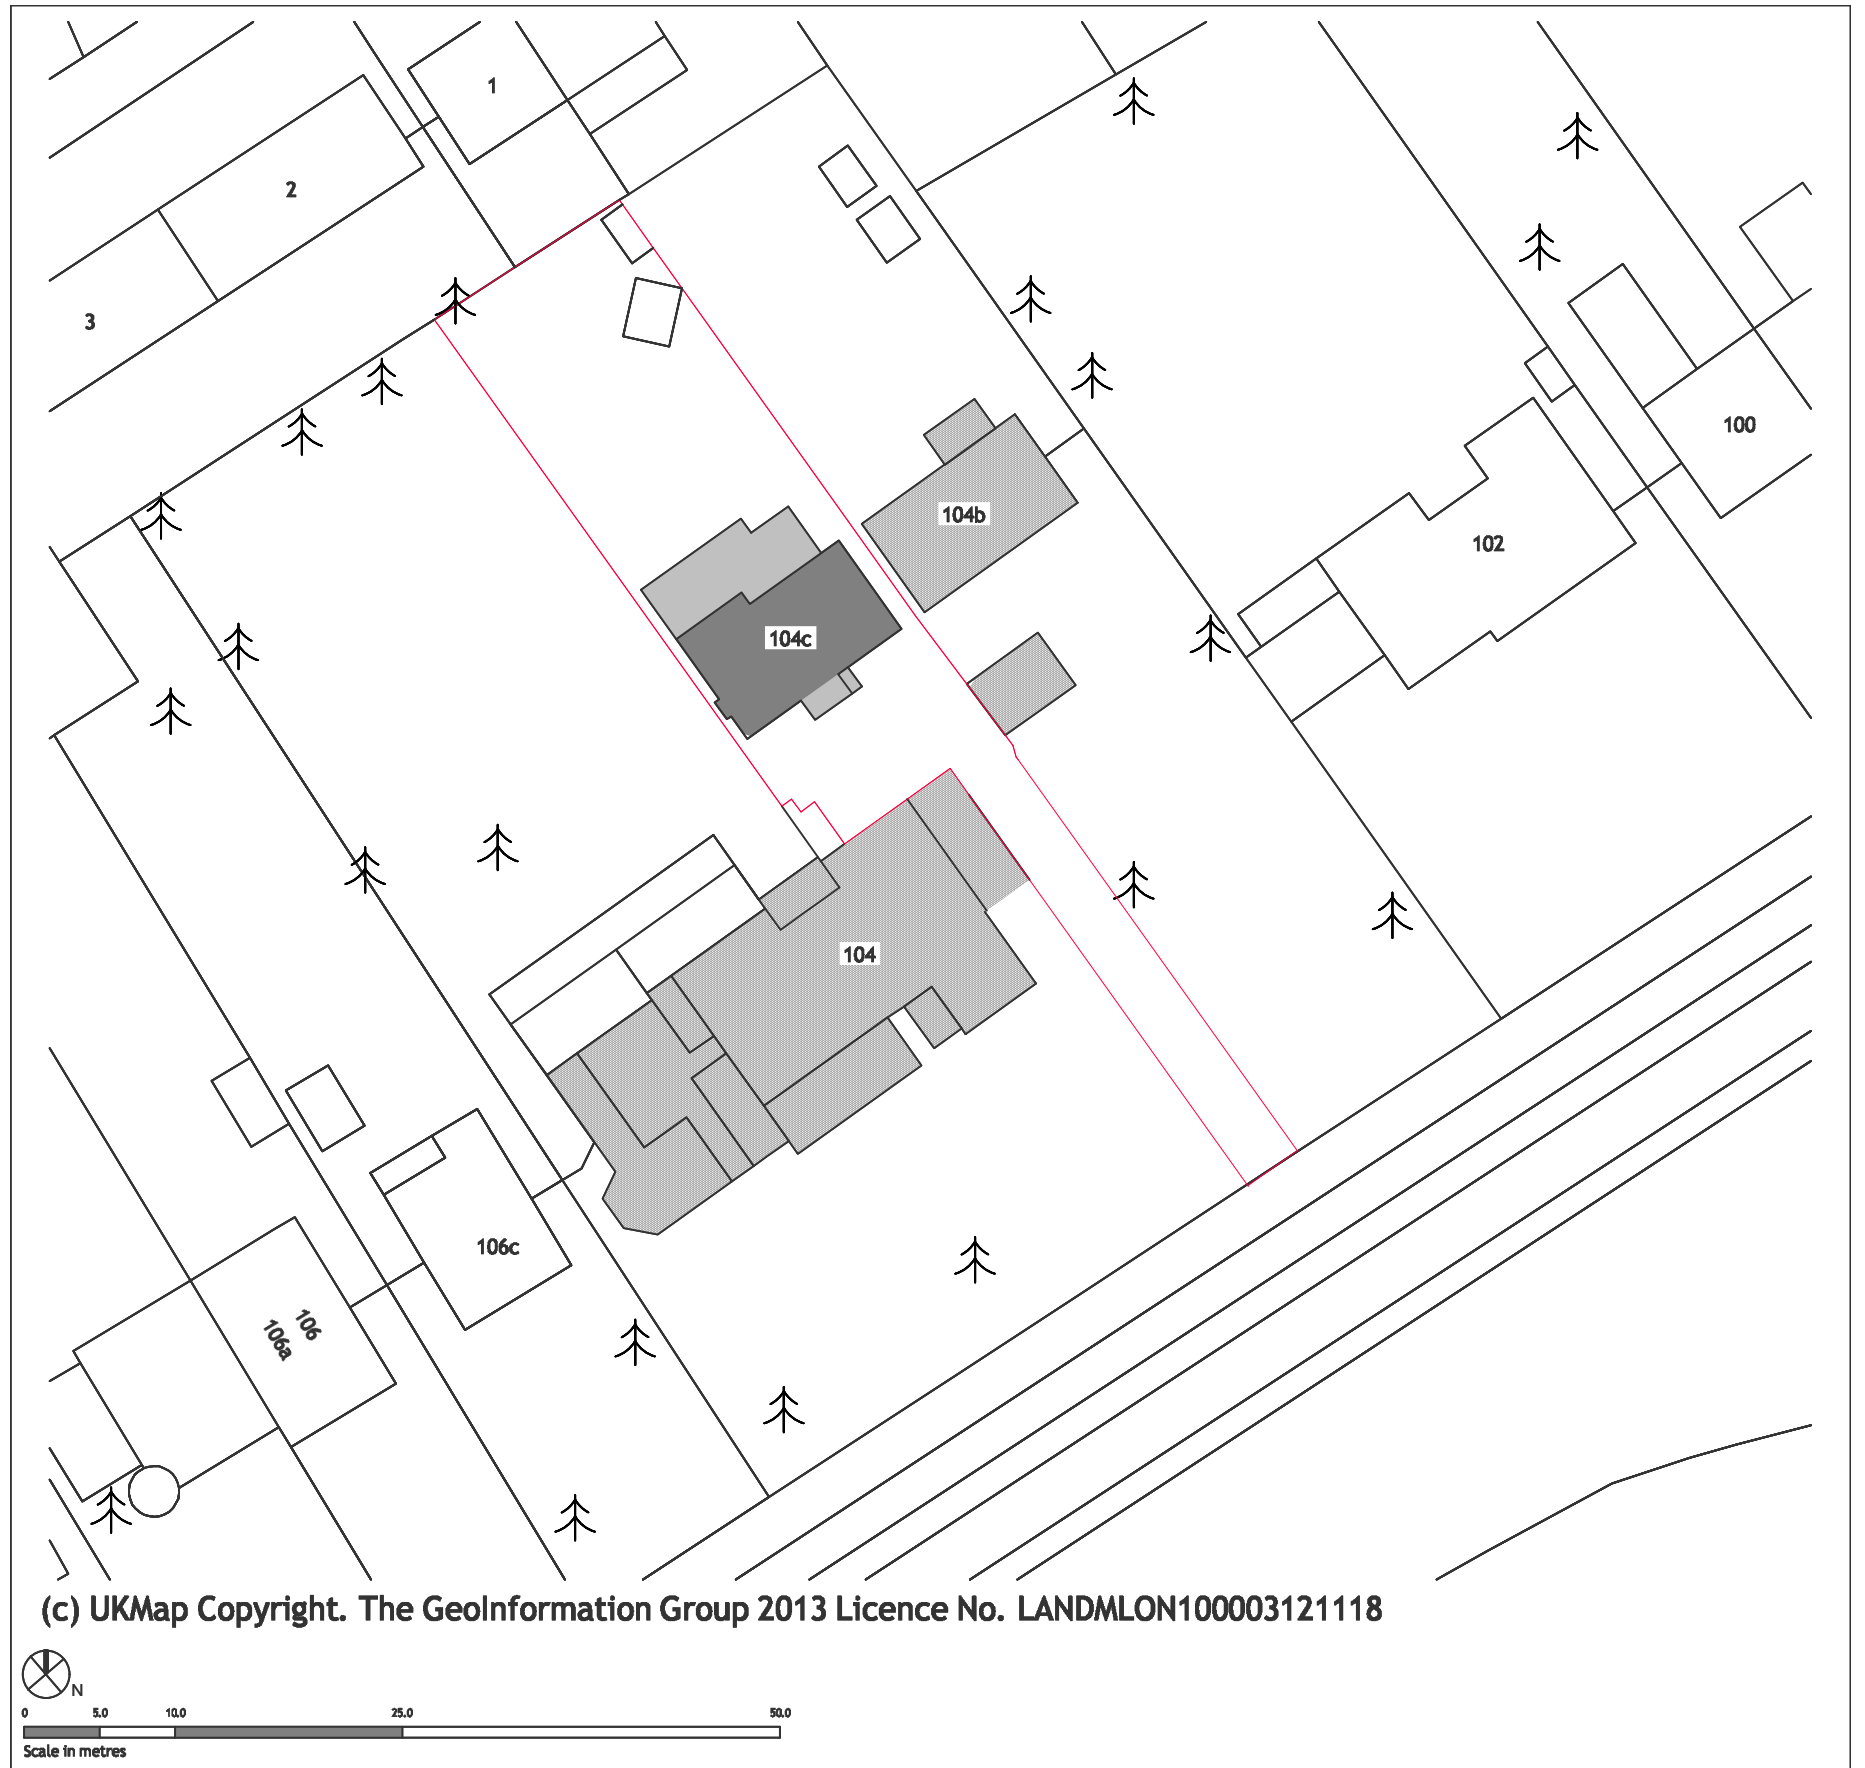


Site Location Plan
Scale 1:1250 @ A3

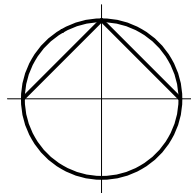

Site Block Plan
Scale 1:500 @ A3

Proposed Site Location and Block Plan

PROJECT NAME:
NICHOLSON HOUSE
104C Ditton Road, Surbiton, KT6 6RH

toutlemonde design

All dimensions are in millimetres
All dimensions to be checked on site.
© toutlemonde design

DATE:
2023-11-06

SCALE:
as shown @A3

DWG NO:
106

REV:
A

TLM