



Block PLAN
 1.500 AT A3.
 GROUND FLOOR SIDE AND REAR EXTENSION AT
 76. GANSTANG ROAD EAST.

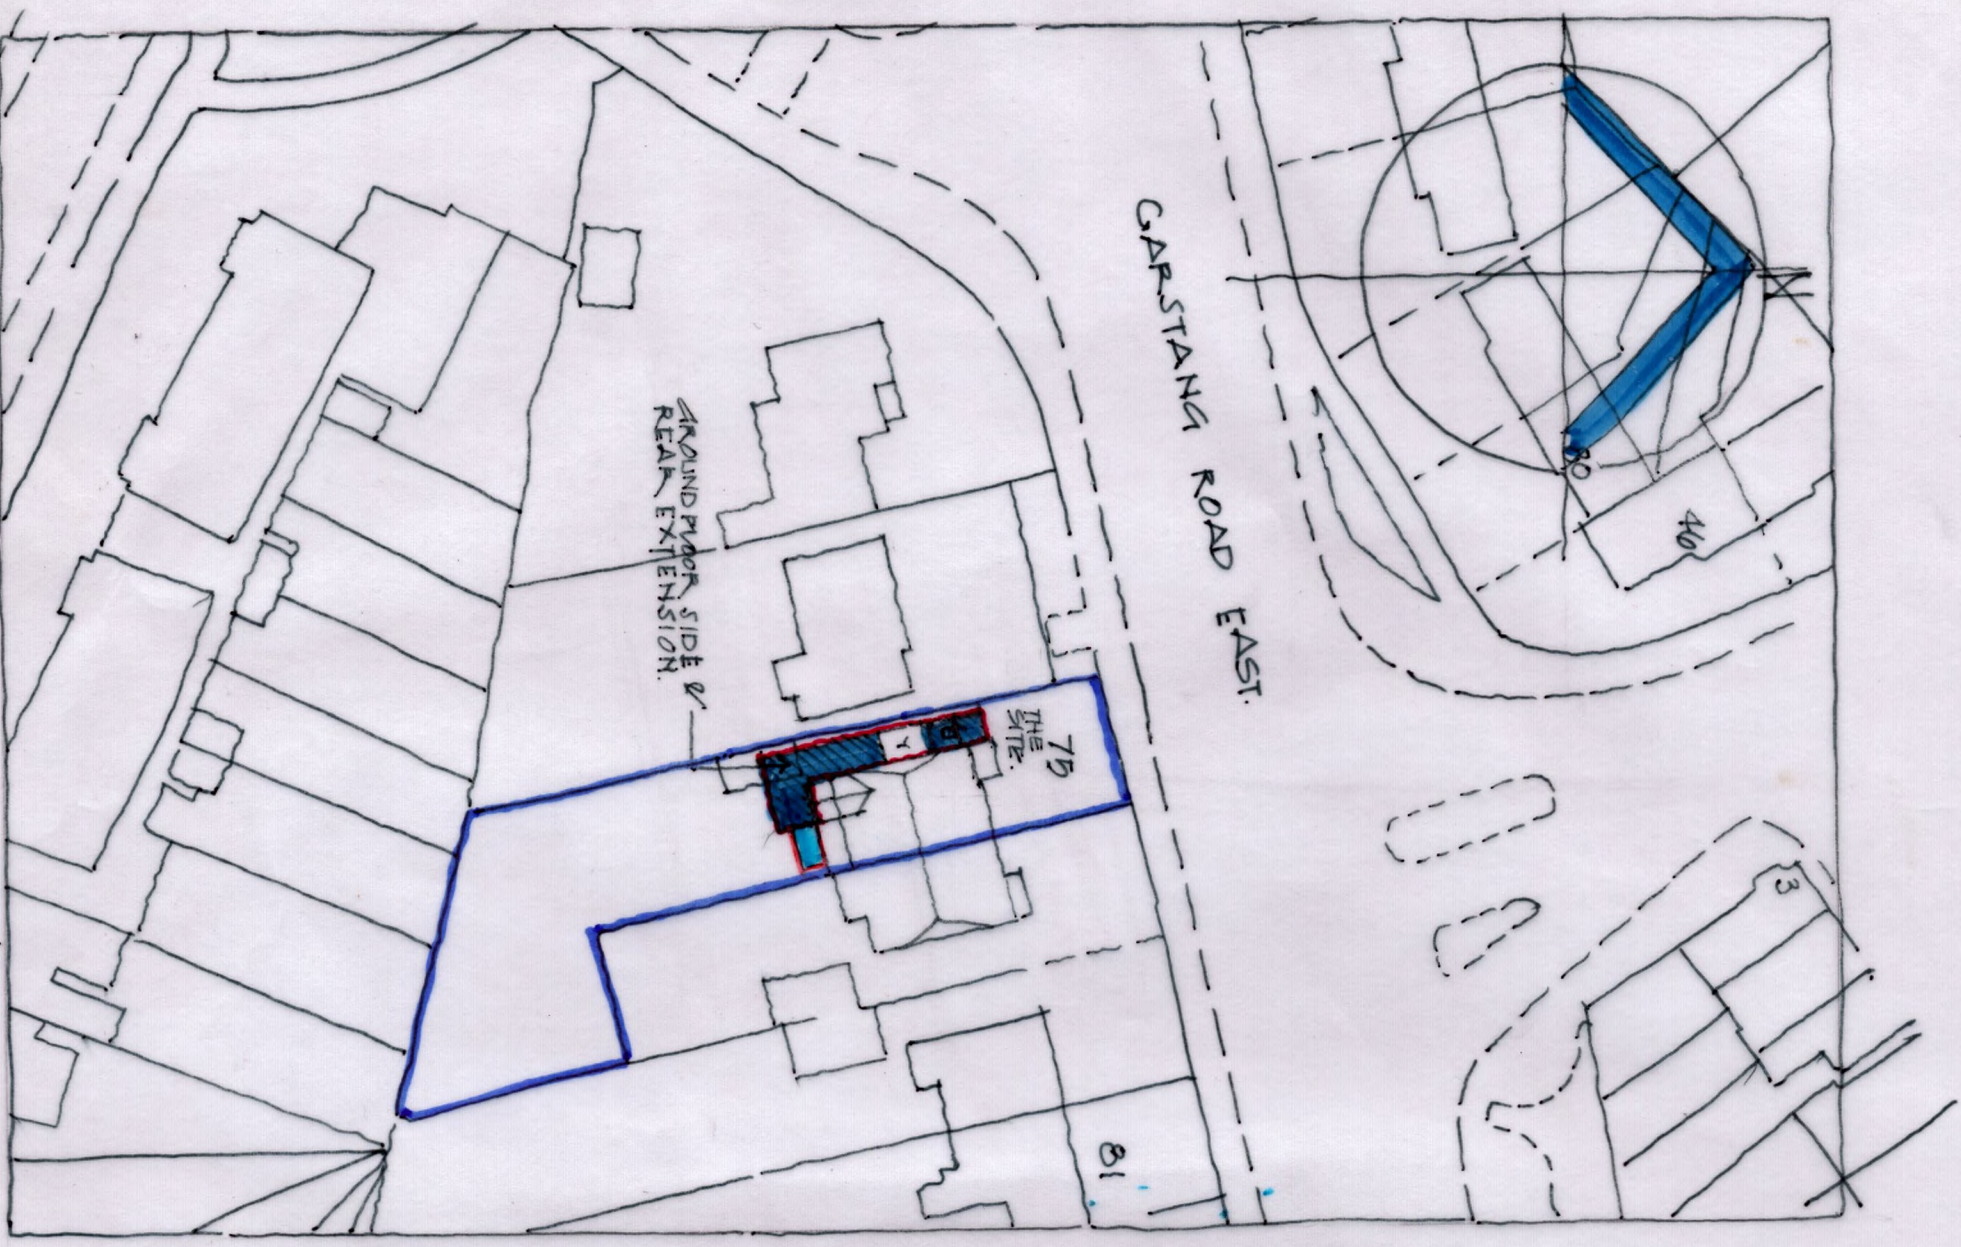

LOCATION PLAN 1.2500. AT A3.

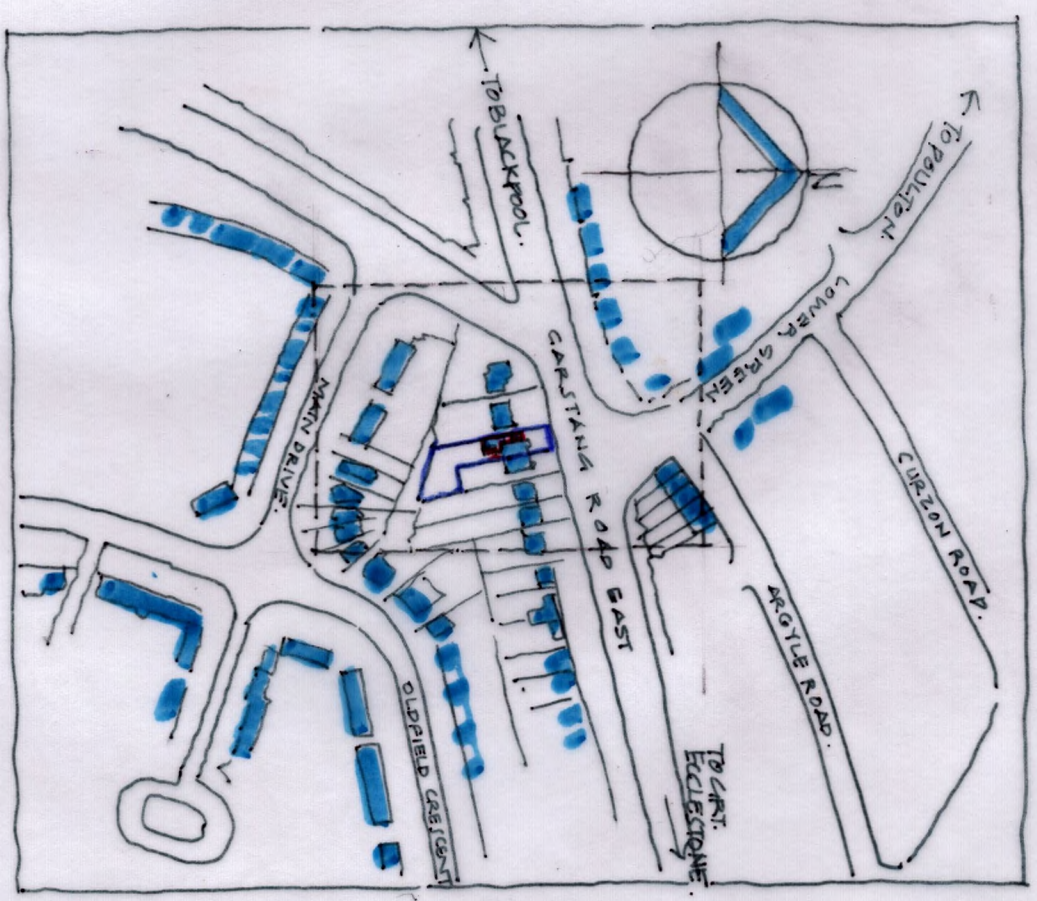

GRE/JF/01.REV A2.