
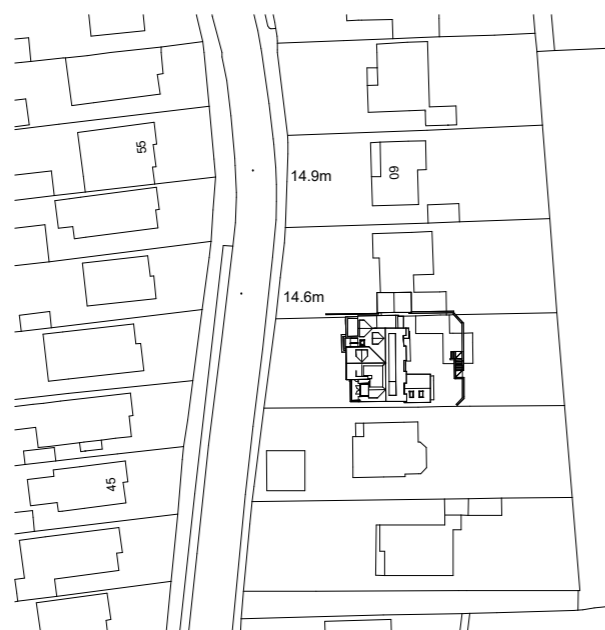


EXISTING SITE CONDITIONS:


- Drawings based on Samways Surveying Ltd drawings. All subject to detailed dimensional survey.
- Existing Site conditions subject to detailed topographical survey.
- *Levels - Are approximate.

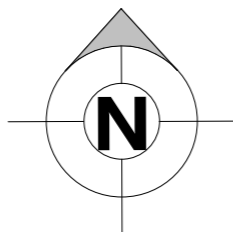

Location Plan

1 : 1250

Ordnance Survey, (c) Crown Copyright 2021. All rights reserved. Licence number 100022432

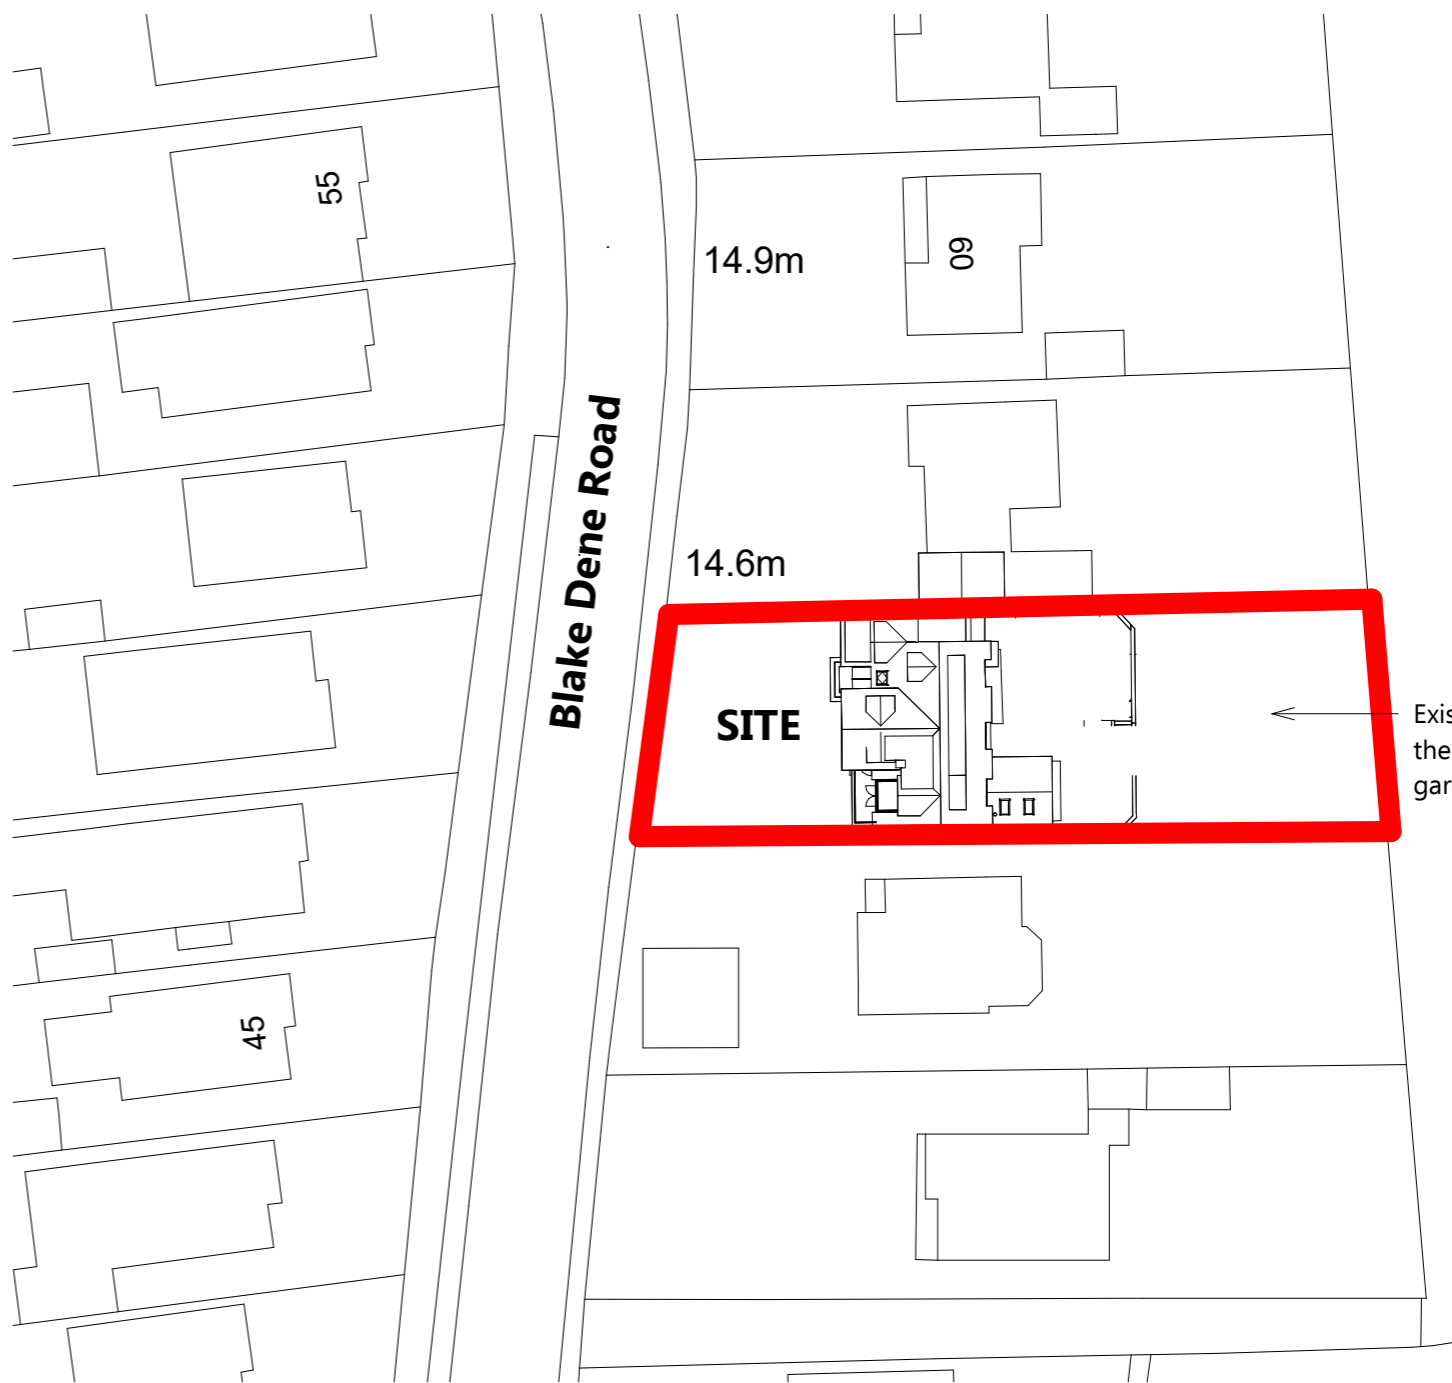

Proposed Site Location

1 : 500

16.01.2024

Variation of Condition Submission

Planning Approval

APP.21.00486.F 07.07.2021

PLANNING

Copyright, ©CAN11, 2020

*Scale achieved when printed @ A3.

*Do not scale from this drawing.

D 16.01.2024 IG Approval APP/21/0486/F - Variation of Condition Submission C 09.06.2021 IG Front dormas reduced in size. B 27.05.2021 IG Rear balcony removed , garage moved back & 1st floor over garage removed A 13.05.2021 IG Front dorma adjusted * 24.03.2021 IG Planning Submission * 23.03.2021 IG For Client Approval Detail		Project 56 BlakeDene Rd, BH14 8HH		Drawing Title Proposed Site Location				Drawing Number 1962 PL210	
Client Mr & Mrs Lamb		Enter address here		Drawing Status Preliminary	Sheet Size A3	Scale As indicated	Revision D		

