


NOTE
FOOTED DIMENSIONS MUST BE TAKEN IN PREFERENCE
TO SCALED DIMENSIONS AND SITE DIMENSIONS ARE TO
BE CHECKED BEFORE WORK IS PUT IN HAND

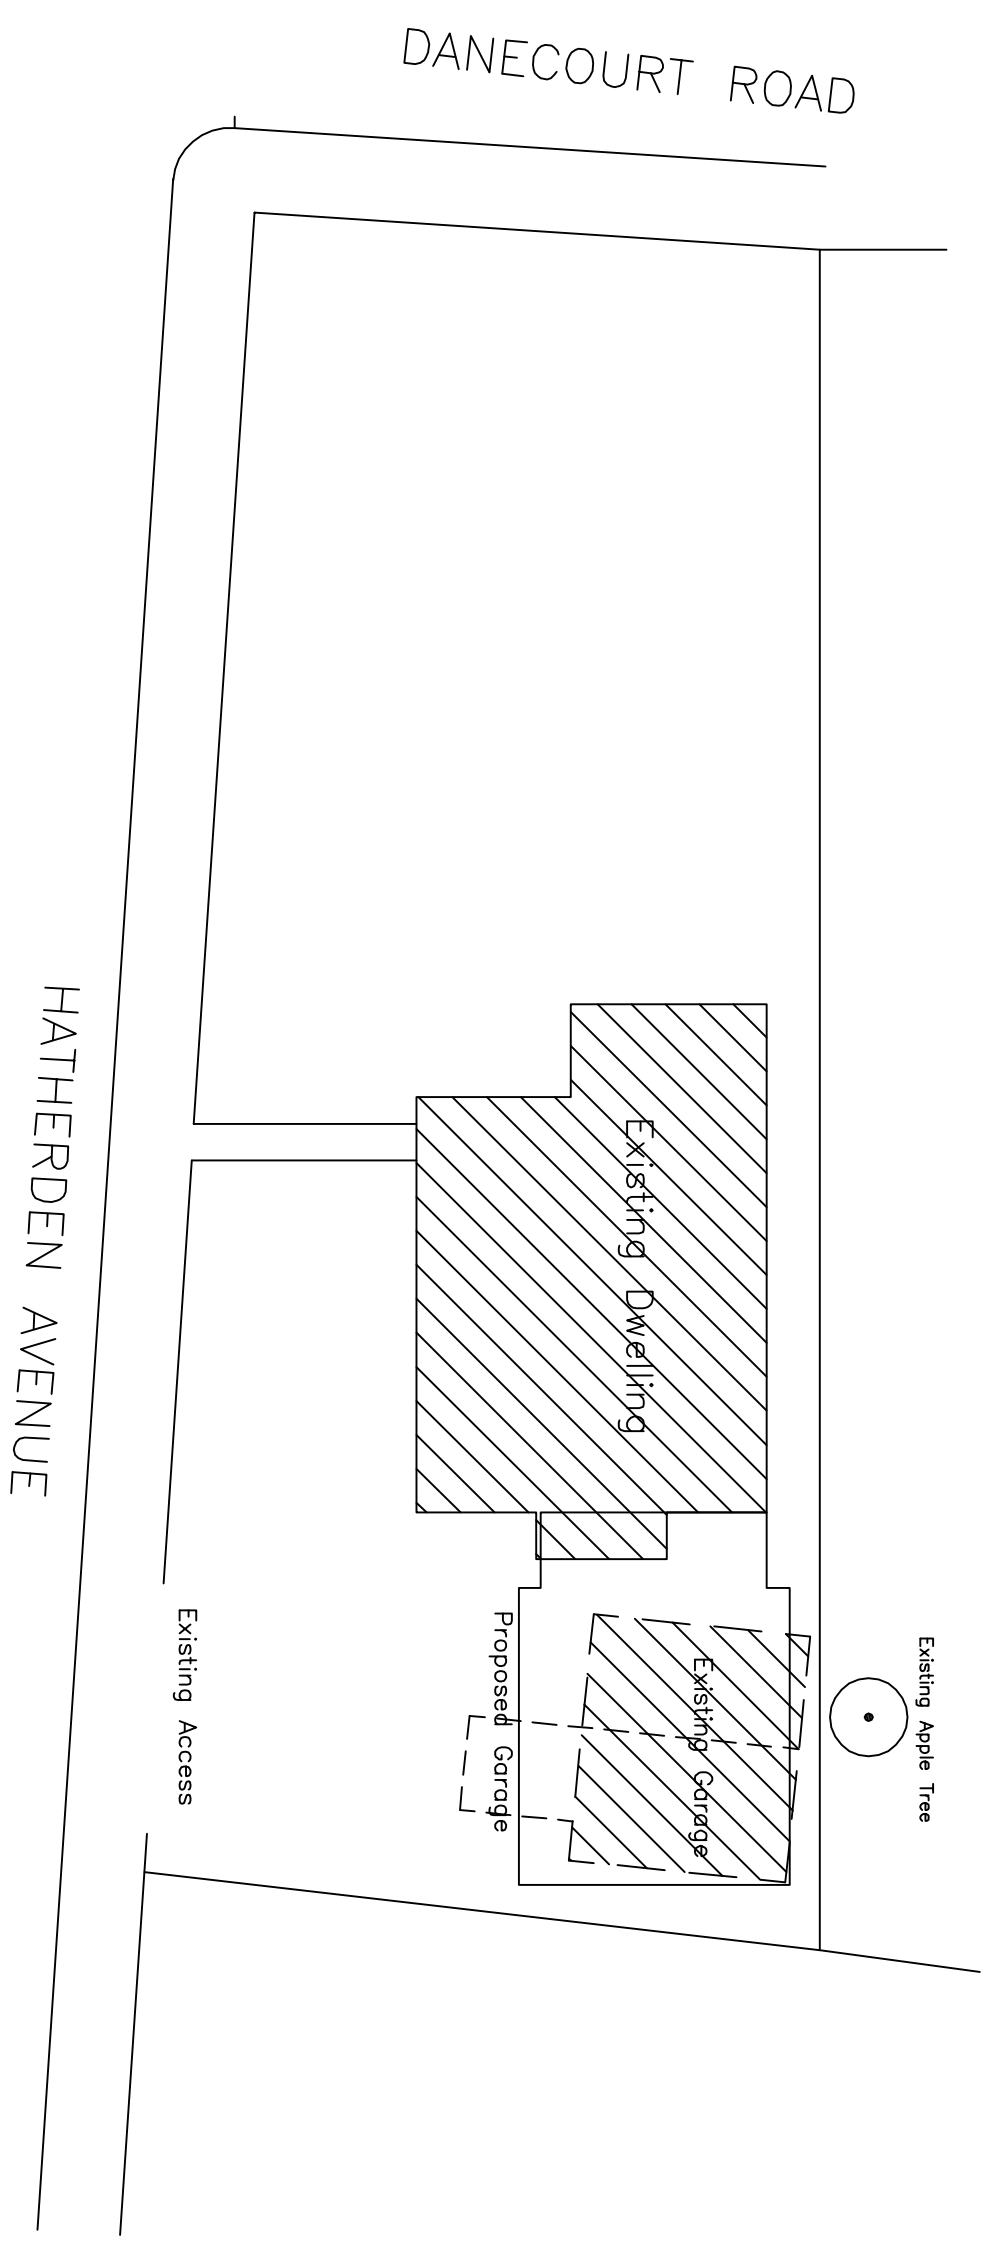

project
Hatherden House
Pool
Dorset BH14 0PG

job title
Proposed Double Garage with
Room Over

Steve Reynell
(M) 07929 894814
(H) 01202 674598
email stevereynell@outlook.com

drawing title
Block Plan

scale 1:200 @ A3
date Oct 2023
drawing no. 2023/10/210
rev P1