


Ordnance Survey, (c) Crown Copyright 2022. All rights reserved. Licence number 100022432

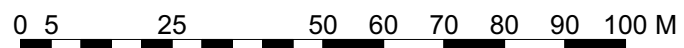

SCALE MEASUREMENTS SHOWN IN METRES.  
ACCURACY OF SCALE CAN ONLY BE ASSURED ON  
PROPERLY CALIBRATED MACHINERY

PLANNING NOTES  
-  
DEMOLITION NOTES  
-  
CONSTRUCTION NOTES  
- Responsibility is not accepted for errors made by others  
in scaling from this drawing. All construction information  
should be taken from figured dimensions only  
MAINTENANCE NOTES  
-


Revisions

A	22.01.24	Drawing updated.
---	----------	------------------

VERITY & BEVERLEY  
ARCHITECTS DESIGNERS

The Coach House | 4 The Chipping | Tetbury | Glos. | GL8 8ET  
Telephone 01666 503516 | www.verity-beverley.co.uk

SPRINGFIELD LODGE  
SLAD  
**PROPOSED ALTERATIONS**  
SITE LOCATION PLAN

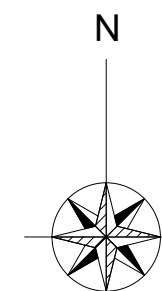

© Copyright

Scale: 1:1250	22.1524/00
Date: 07.07.22	
Drawn: MAL	A
Size: A3	