



BEFORE COMMENCEMENT OF ANY WORKS THE CONTRACTOR MUST CHECK AND VERIFY ALL BUILDING, SITE DIMENSIONS AND LEVELS, ALL RELEVANT SEWER OUTFALLS, INVERT LEVELS, AND CONNECTION POINTS

© THIS DRAWING AND THE BUILDING WORKS ILLUSTRATED ARE COPYRIGHT AND MAY NOT BE REPRODUCED WITHOUT WRITTEN PERMISSION

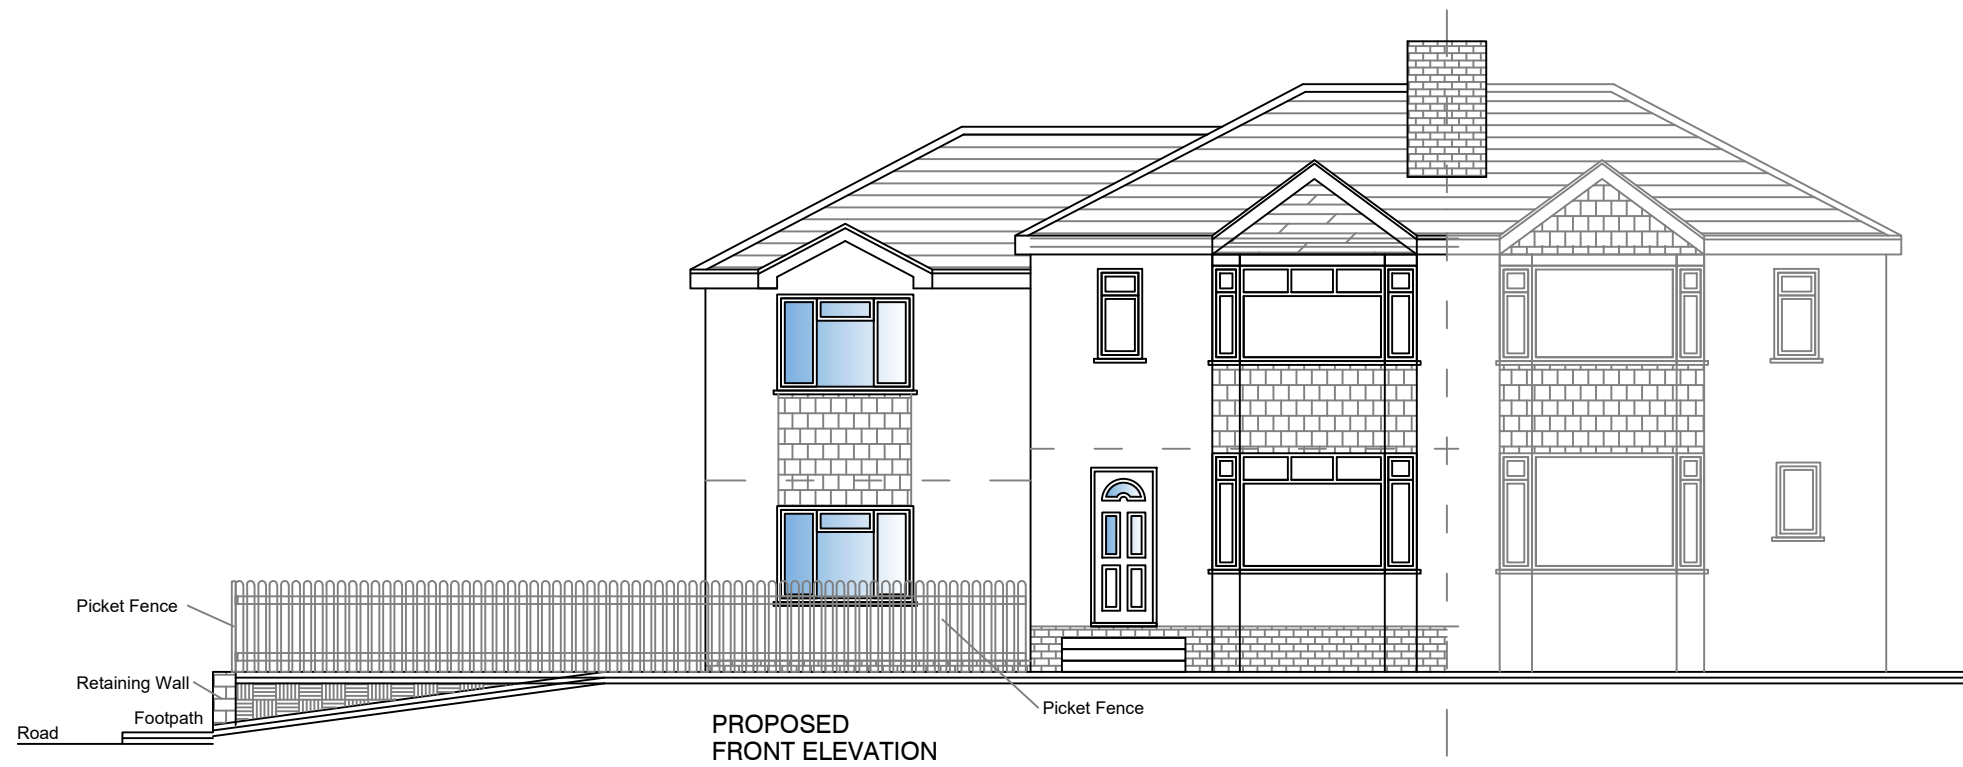

Proposed Retaining Wall and Picket Fence Elevations 1

Project:-
Proposed Extension at
1 Erin Park, Stroud,
Glos, GL5 3TW
Drawing Title:-
Proposed Floors Plans
Scale:-
1:100 @ A3
Client:-
Mr Boot

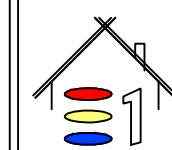

ELEVATION ONE
BUILDING DESIGN LTD
25 WLEY ROAD
DURSLEY, GLOS, GL11 4NJ
Tel: 01453 549253
Mob 07515 019774
email: gl@elevationone.co.uk
web: www.elevationone.co.uk

Project No:-
JB-010

Drawing No: -
07

Date:-
April 23

Revision:-
-