


# PROPOSED ELEVATIONS + SECTIONS


Scale(s) as shown @ A1

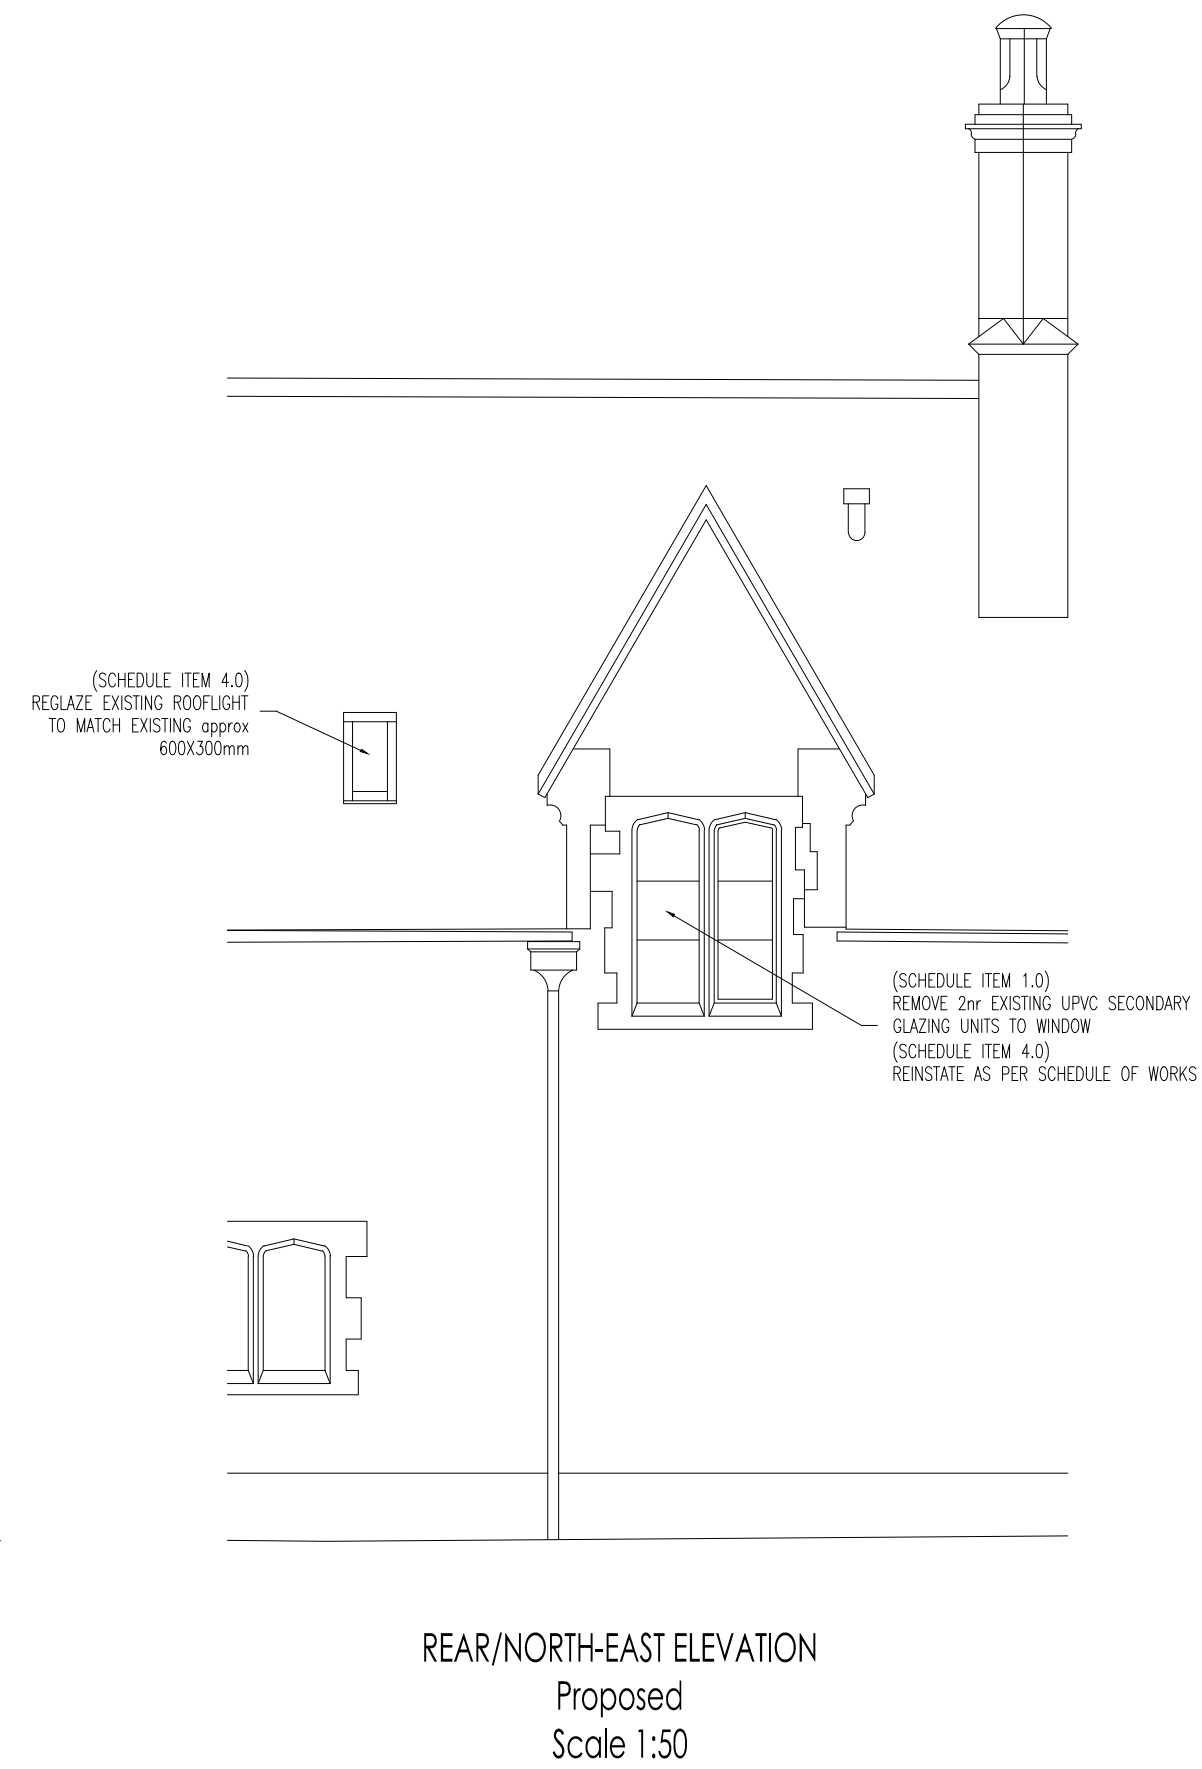


DATUM 136.00m A.D.D.




DATUM 136.00m A.D.D.

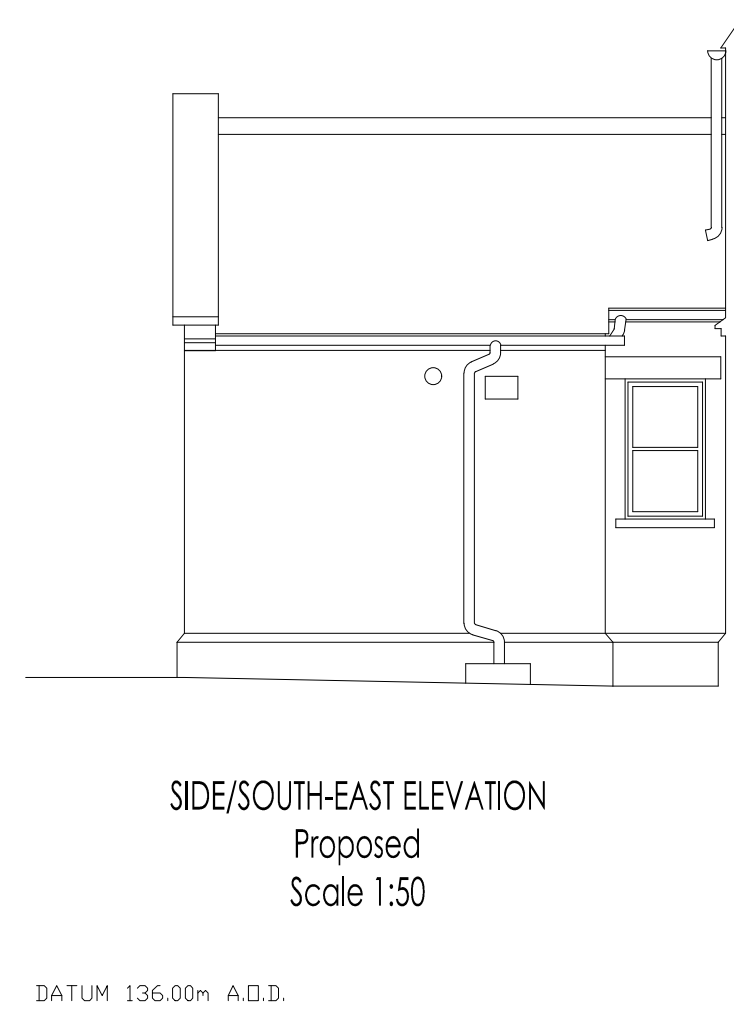


DATUM 136.00m A.D.D.

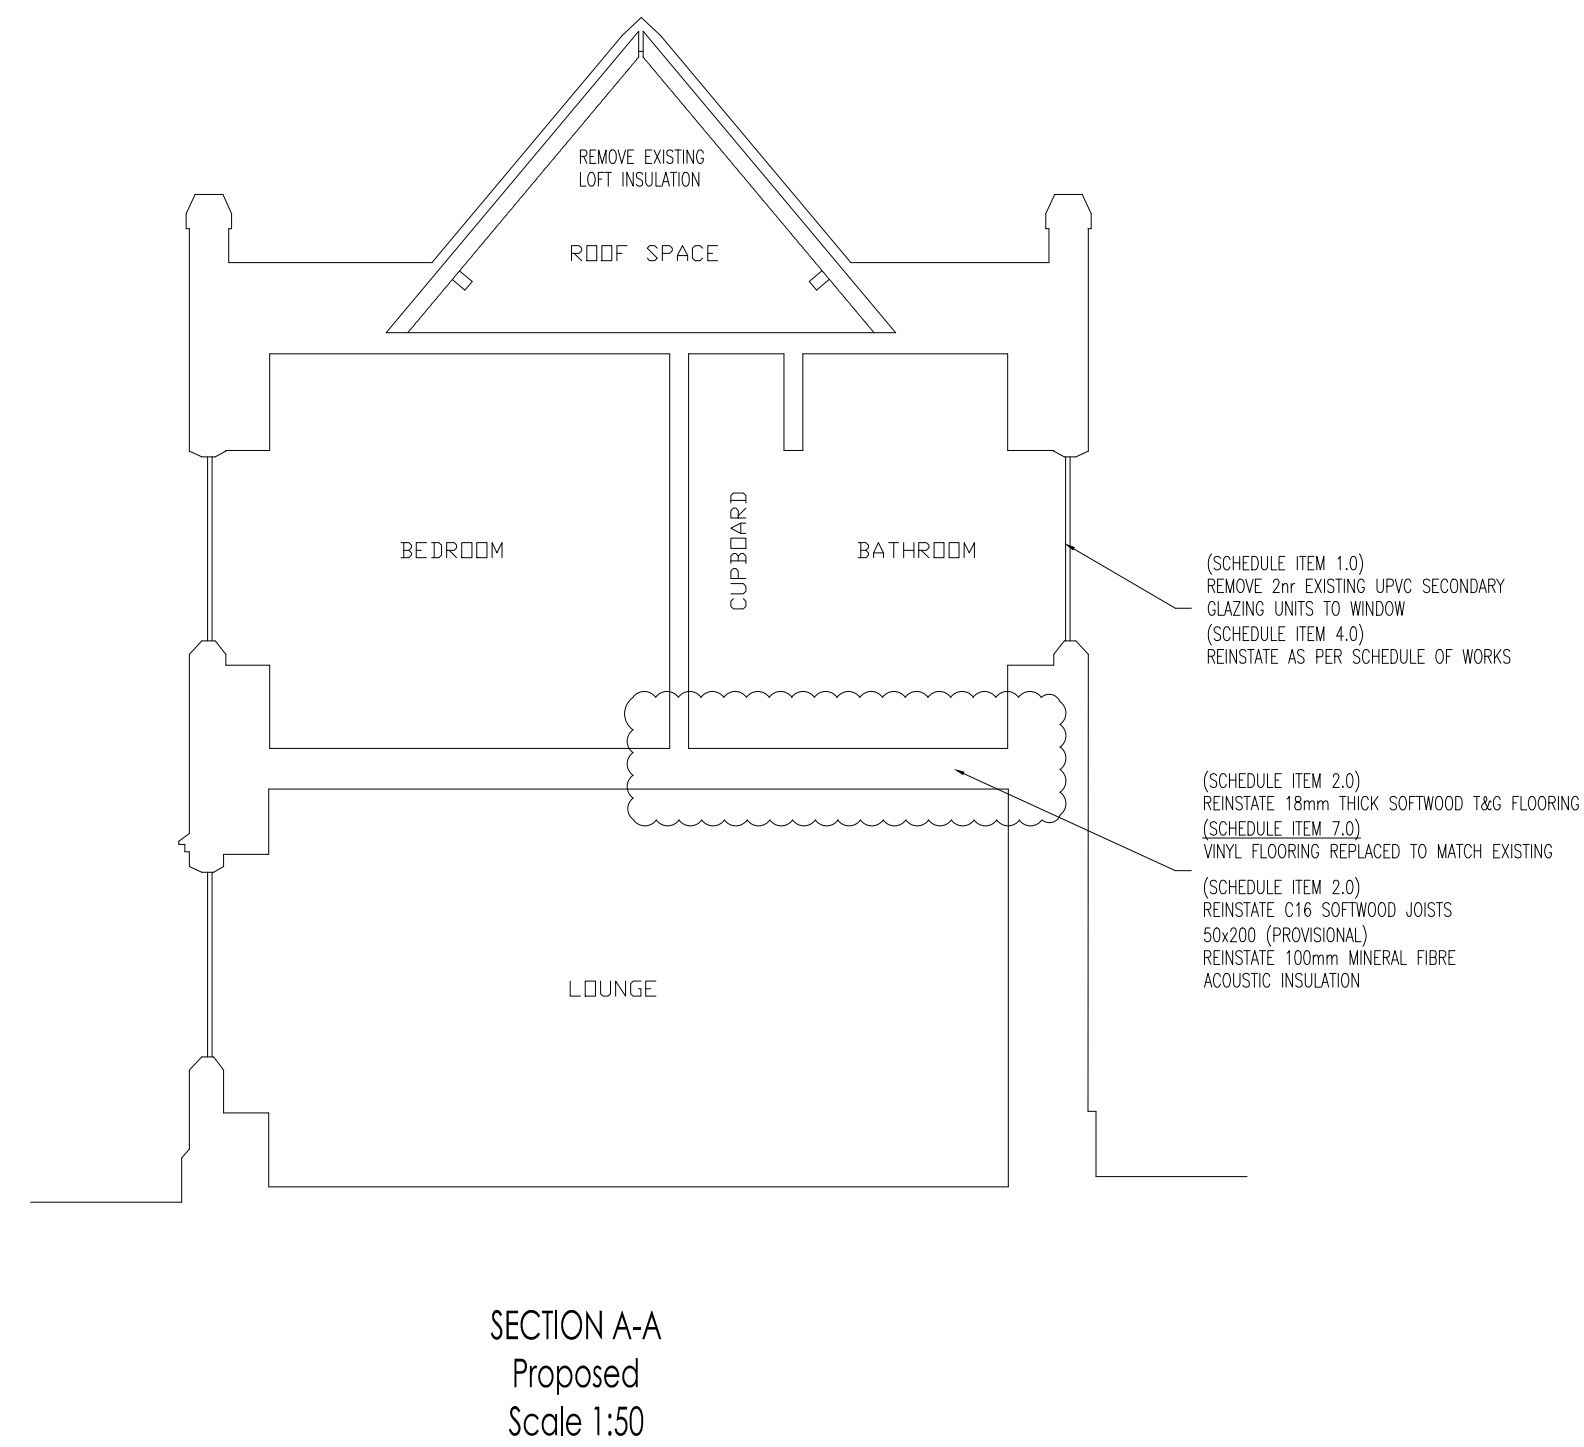

DATUM 136.00m A.D.D.

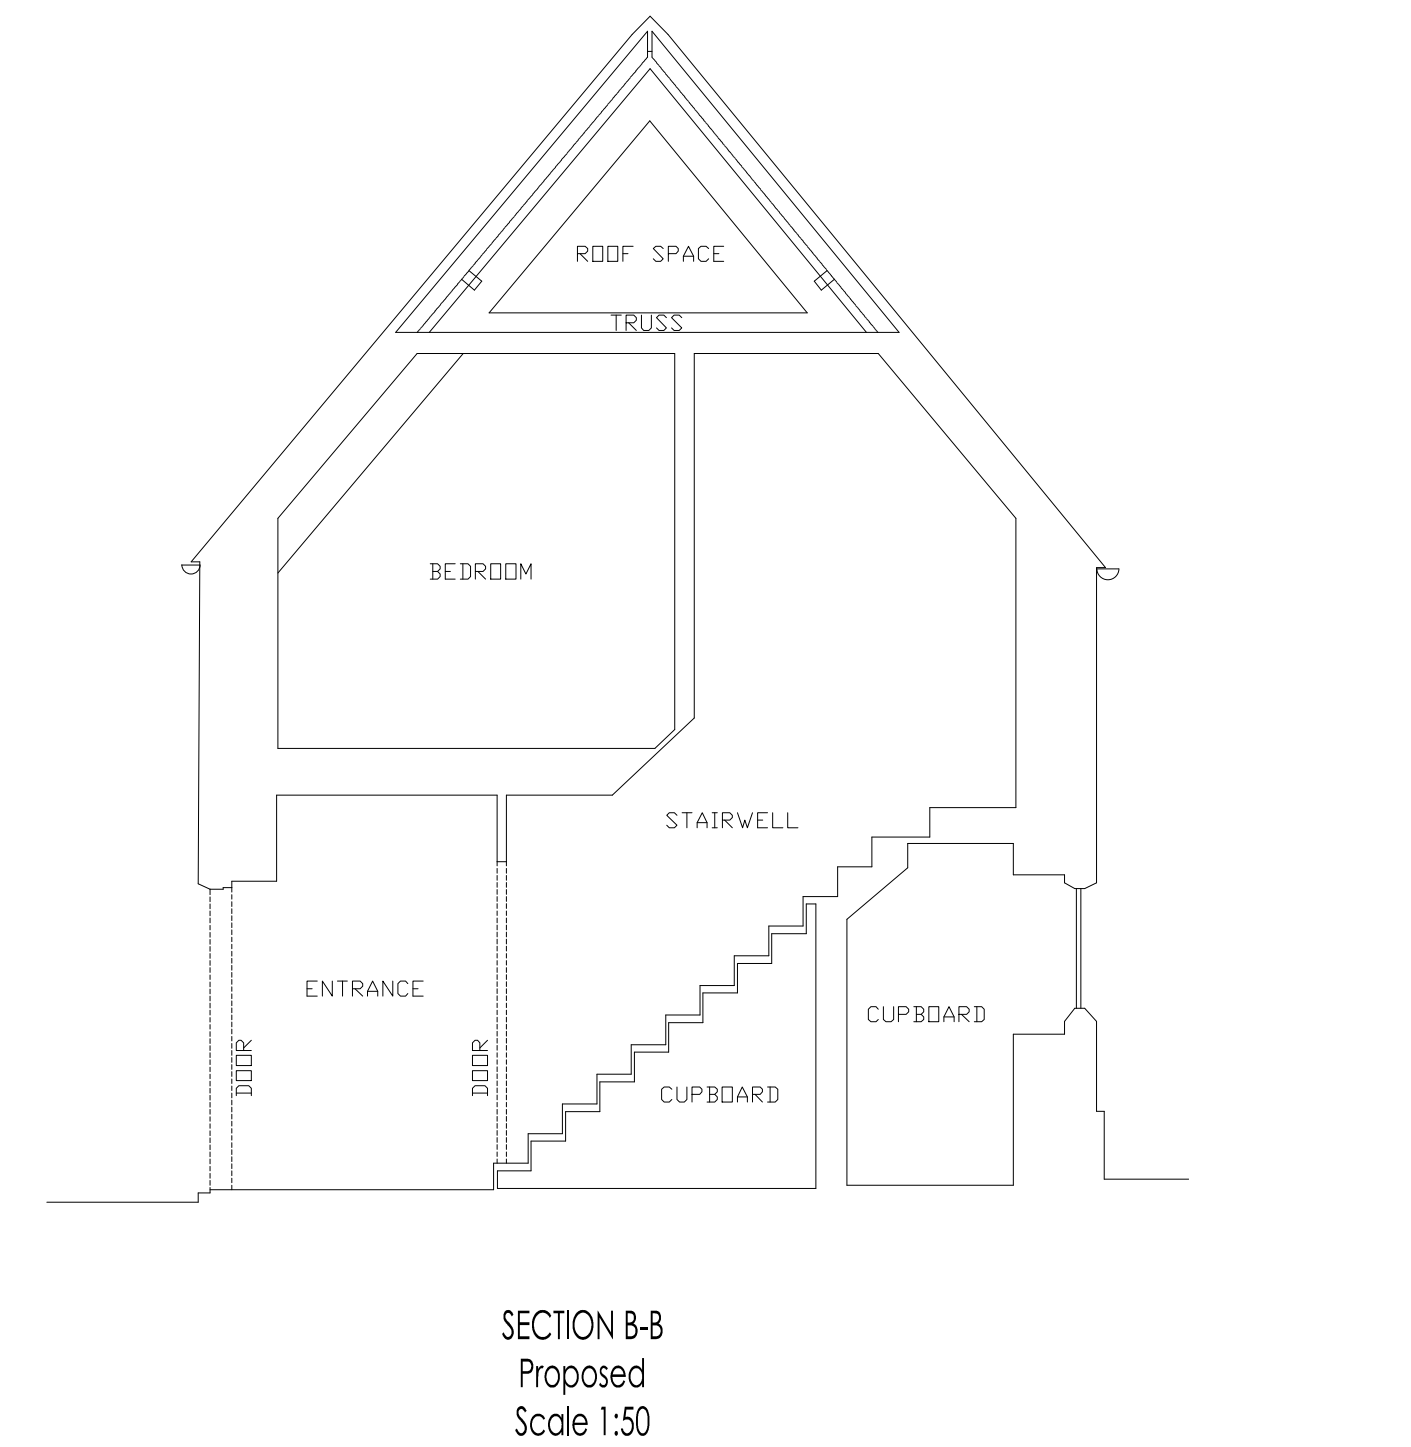

DATUM 136.00m A.D.D.

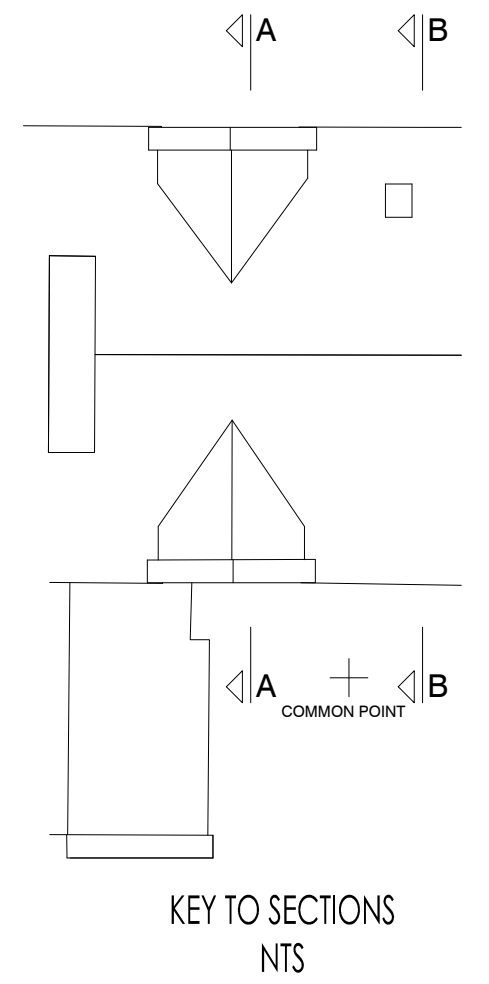

Revision	Date	Revision Details
Rev.A	-	-
Rev.B	-	-
Rev.C	-	-
Rev.D	-	-
Rev.E	-	-
Rev.F	-	-
Rev.G	-	-
Rev.H	-	-
Rev.I	-	-
Rev.J	-	-

CLIENT: Shepton Mallet Untd Charities  
14 Church Lane, Shepton Mallet,  
Somerset,  
BA4 5LE

Drawn: LTD


Checked: --

STATUS:  
Subject to client approval

NOTE: FIGURED DIMENSIONS TO BE WORKED FROM ONLY.  
REPORT ANY DISCREPANCIES TO THE SURVEYOR BEFORE  
PROCEEDING. DO NOT SCALE DRAWING.

© Copyright

Notes:

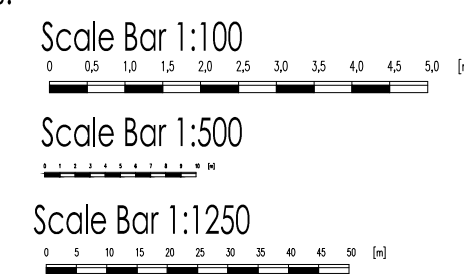

**sedgwick.**  
SEDGWICK INTERNATIONAL LTD  
Solent House, 1460 Parkway, Whiteley, Fareham, PO15 7AF  
Tel: 01489 567 635. Email: info@uk.sedgwick.com  
www.sedgwick.com/uk

14 Church Lane, Shepton Mallet,  
Proposed Elevations &  
Sectional Elevations

Scale: As Indicated | Date: Jan 24 | Rev  
Drawing Number: 9964633\_005 | -