



# EXISTING PHOTO RECORD

Scale(s) as shown @ A1

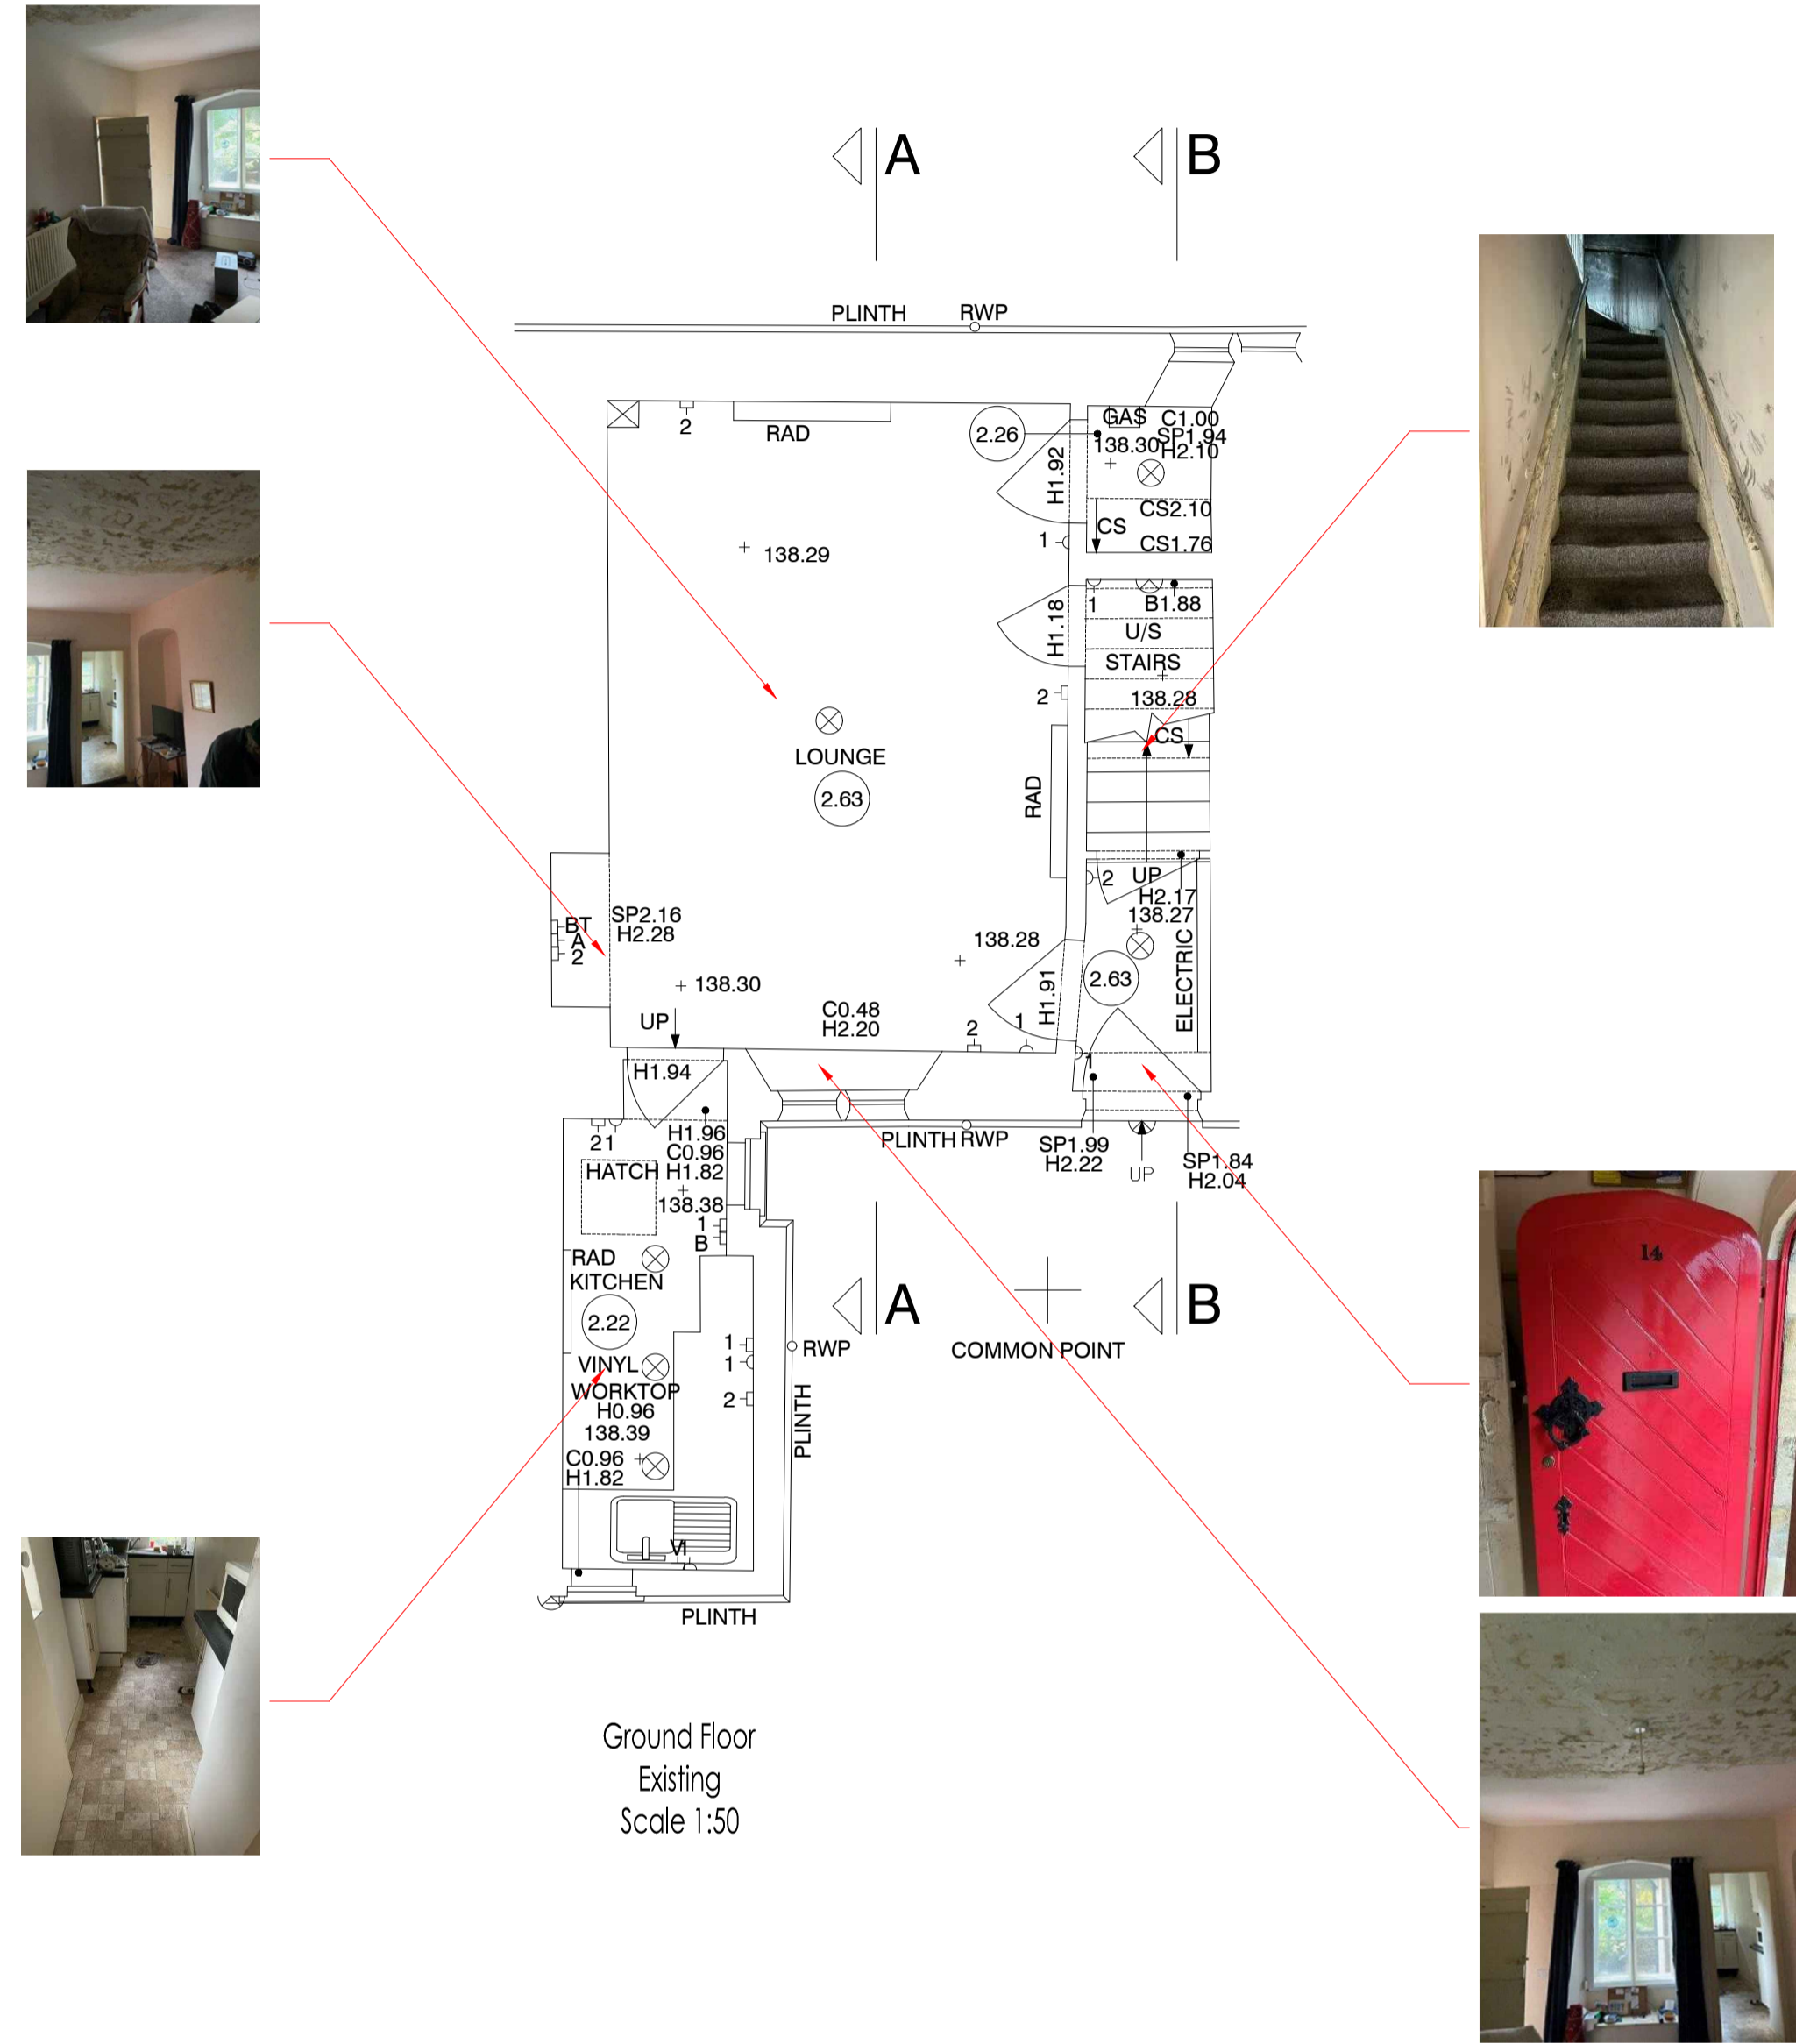

Ground Floor  
Existing  
Scale 1:50

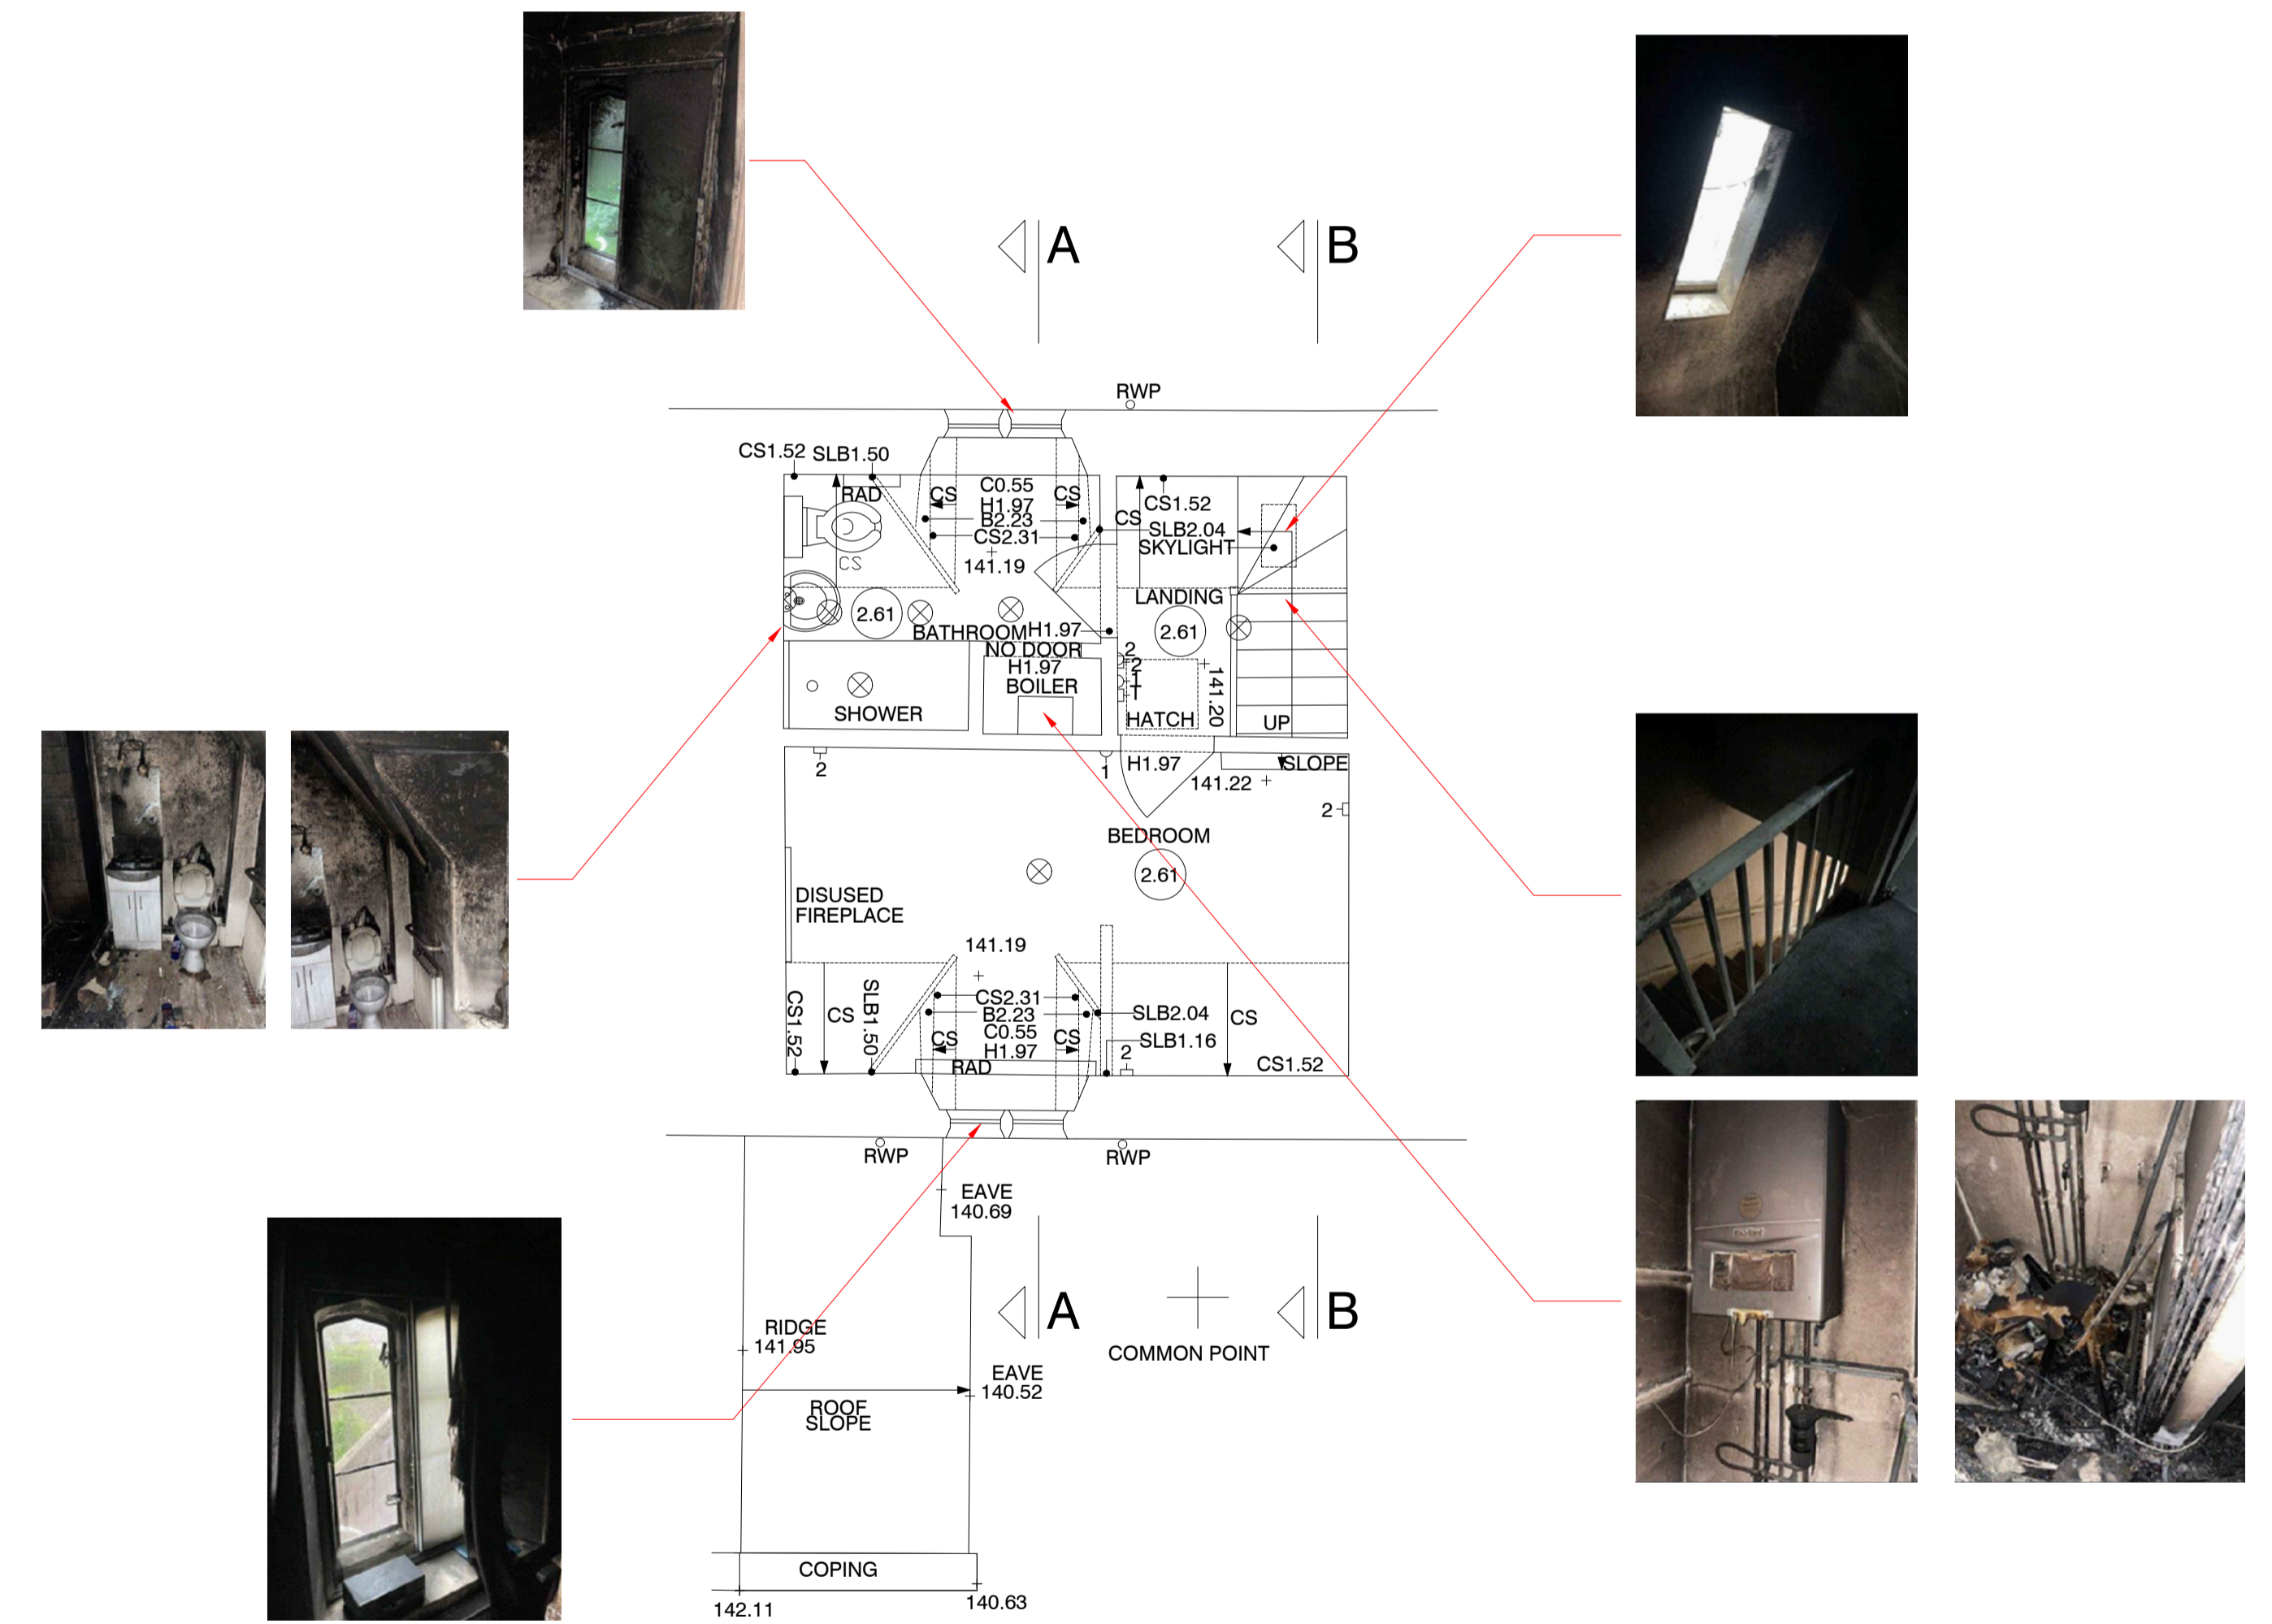

First Floor  
Existing  
Scale 1:50

Revision	Date	Revision Details
Rev.A	-	-
Rev.B	-	-
Rev.C	-	-
Rev.D	-	-
Rev.E	-	-
Rev.F	-	-
Rev.G	-	-
Rev.H	-	-
Rev.I	-	-
Rev.J	-	-

CLIENT: Shepton Mallet Untd Charities  
14 Church Lane, Shepton Mallet,  
Somerset,  
BA4 5LE

Drawn: LTD

Checked: --

STATUS:  
Subject to client approval

NOTE: FIGURED DIMENSIONS TO BE WORKED FROM ONLY.  
REPORT ANY DISCREPANCIES TO THE SURVEYOR BEFORE  
PROCEEDING. DO NOT SCALE DRAWING.

© Copyright

Notes:

Scale Bar 1:100

Scale Bar 1:500

Scale Bar 1:1250



**SEDGWICK INTERNATIONAL LTD**  
Solent House, 1460 Parkway, Whiteley, Fareham, PO15 7AF  
Tel: 01489 567 635. Email: info@uk.sedgwick.com  
www.sedgwick.com/uk

14 Church Lane, Shepton Mallet,  
Existing Photo Record

Scale: As Indicated | Date: Jan 24 | Rev: -  
Drawing Number: 9964633\_006