


Ordnance Survey, (c) Crown Copyright 2023. All rights reserved. Licence number 100022432

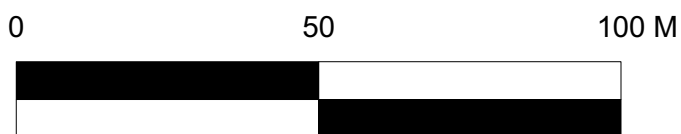

Scale 1:1250

PLANNING

Project title			
Yew Cottage Chickney Road, Henham			
Drawing title			CHANTRY ARCHITECTS <small>Tel: 07747 024011 Email: graham.peel@chantryarchitects.com Web: www.chantryarchitects.com Post: Chantry Cottage, 4 Watling Street, St Albans, Herts, AL1 2PT</small>
Location Plan			
Drawing no. 23033(A)location			
Scale	Date	Rev	
1:1250@A4	Dec 2023	-	