


Scale 1:1250

(c) Crown Copyright and Database Rights 2023 OS 100060020

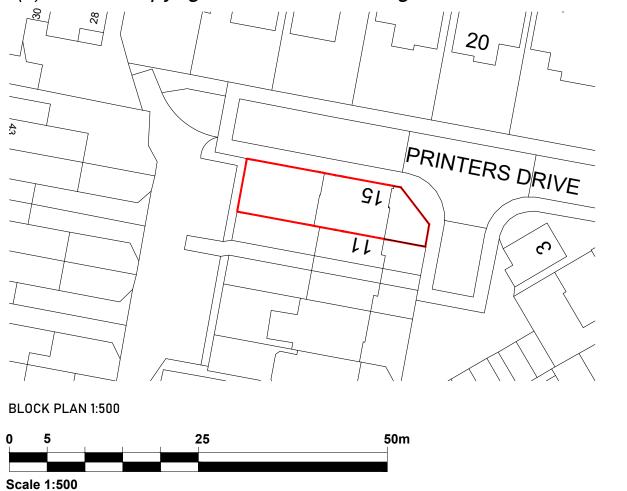

		Planning				S
		Drawing		ion and Bl	lock Plan	
iption	Drn By	Project & Drawing Number: 23.PL 2.P02				
	-	Rev:	Scale: 1:100	Sheet size:	Date: Nov 23	v r

Site Address:

Nathan Byrne

15 Printers Drive, Carrbrook,
Stalybridge, Tameside,
SK15 3FN



www.planning-by-design.co.uk rosalind@planning-by-design.co.uk T: 07930866598