


notes


- 1 Refer to figured dimensions do not scale.
- 2 If in doubt refer to the Architect before work starts.
- 3 All dimensions are to be checked on site.
- 4 The Architects disclaim responsibility for variations from this drawing made without their written consent.
- 5 Please ensure that there have been no additional revisions to this drawing before starting work.

revisions

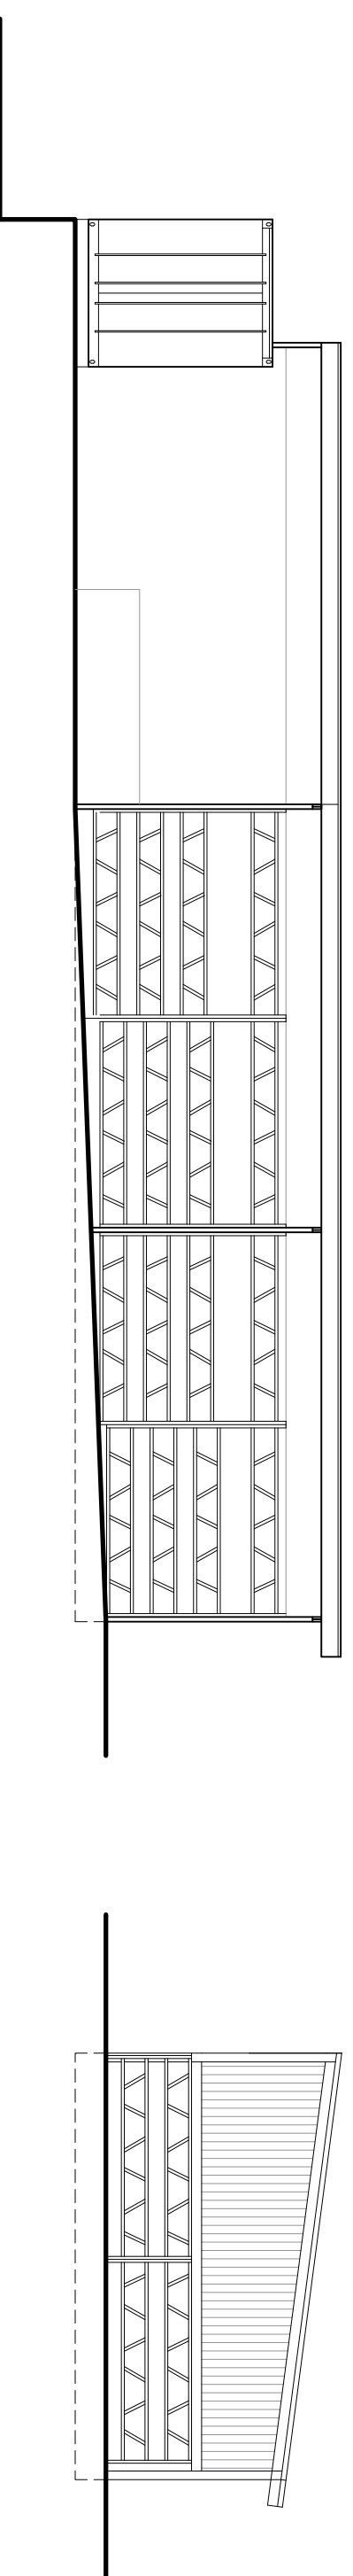


01 - ELEVATION - EAST

02 - ELEVATION - NORTH

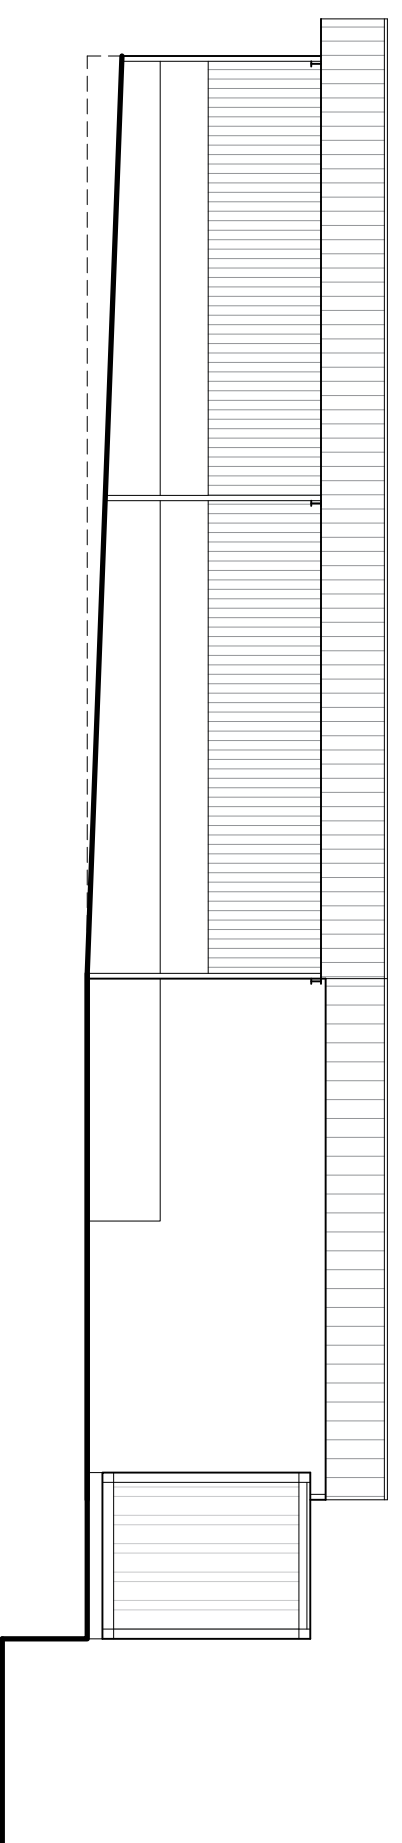

03 - ELEVATION - WEST

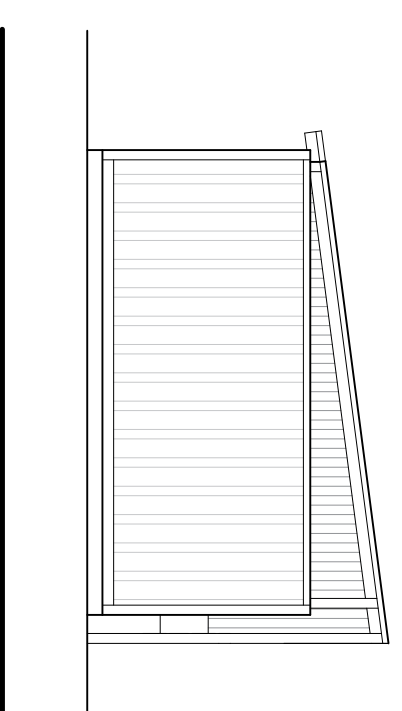

04 - ELEVATION - SOUTH



client
MR & MRS SMITH

job
THE POPLARS,
SOUTHWELL

drawing
ELEVATIONS:
BARN - EXISTING

scale
1:100 @ A2

no. 2350 (P) 04

Revision -

drawn by
jk

t 01636 816 972

e.
jk@josephkemish.co.uk
w.
www.josephkemish.co.uk

Office 2
Hamans Walk,
6-8 Queen Street,
Southwell,
NG25 0AA

