

- notes**
- 1 Refer to figured dimensions do not scale.
 - 2 If in doubt refer to the Architect before work starts.
 - 3 All dimensions are to be checked on site.
 - 4 The Architects disclaim responsibility for variations from this drawing made without their written consent.
 - 5 Please ensure that there have been no additional revisions to this drawing before starting work.

revisions

client
MR & MRS SMITH

job
THE POPLARS,
SOUTHWELL

drawing
PLANS:
BARN - EXISTING



scale
1:100 @ A2

no. 2350 (P) 03 Revision -


drawn by
jk

t 01636 816 972
e. jk@josephkemish.co.uk
w. www.josephkemish.co.uk

Office 2
Hamans Walk,
6-8 Queen Street,
Southwell,
NG25 0AA

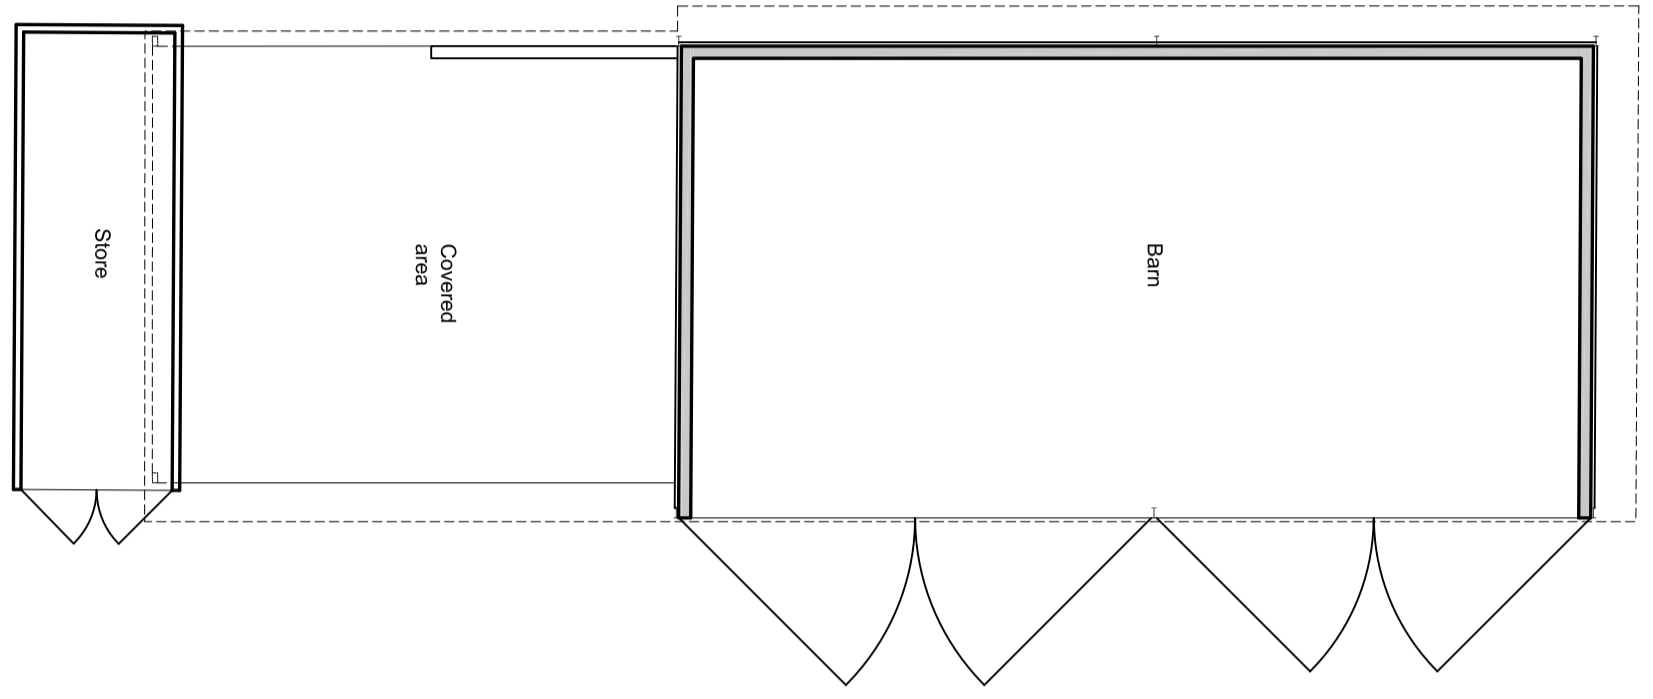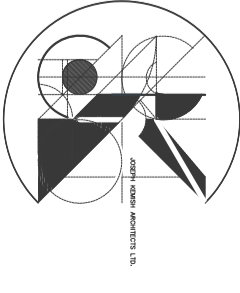

01 - PLAN - GROUND

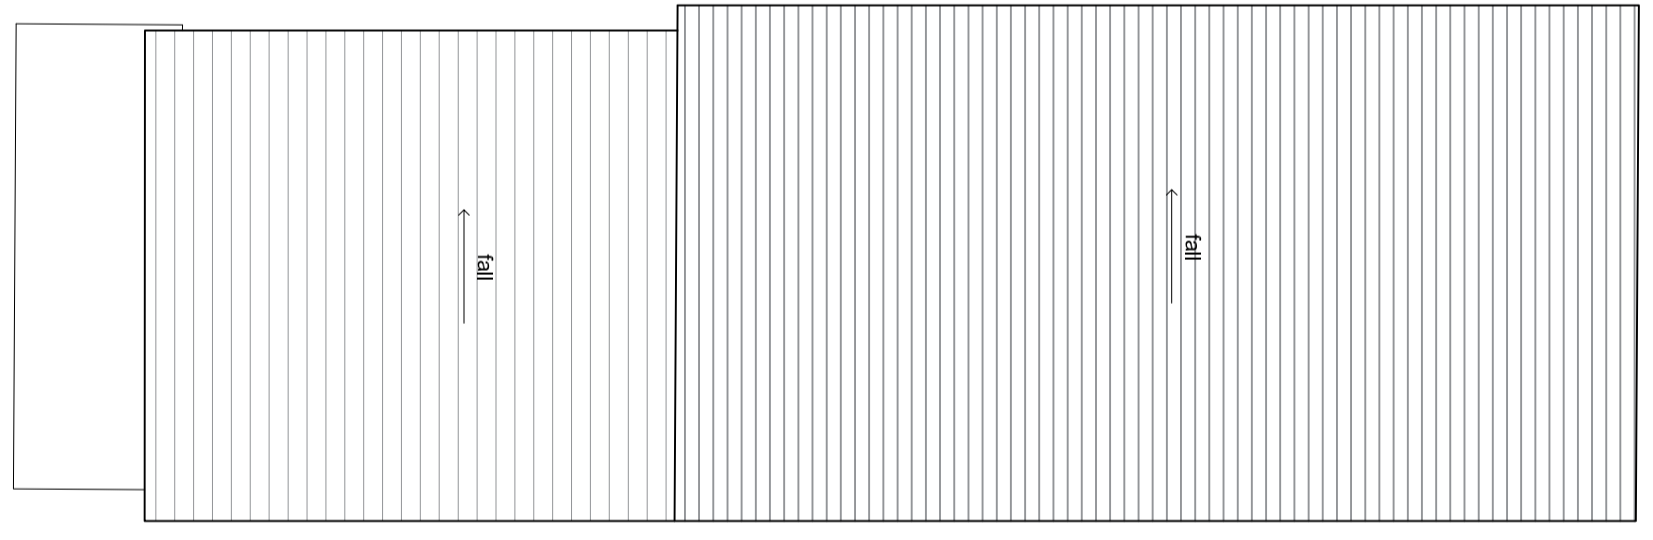

02 - PLAN - ROOF

