



- notes**
- 1 Refer to figured dimensions do not scale.
 - 2 If in doubt refer to the Architect before work starts.
 - 3 All dimensions are to be checked on site.
 - 4 The Architects disclaim responsibility for variations from this drawing made without their written consent.
 - 5 Please ensure that there have been no additional revisions to this drawing before starting work.

revisions

client	MIR & MRS SMITH
job	THE POPLARS, SOUTHWELL
drawing	PLAN: SITE LOCATION PLAN
scale	1:1250 @ A2
no.	2350 (P) 00
drawn by	JK

T: 01636 816 972
 E: JK@josephkemish.co.uk
 W: www.josephkemish.co.uk

Office 2
 Hamans Walk,
 6-8 Queen Street,
 Southwell,
 NG25 0AA

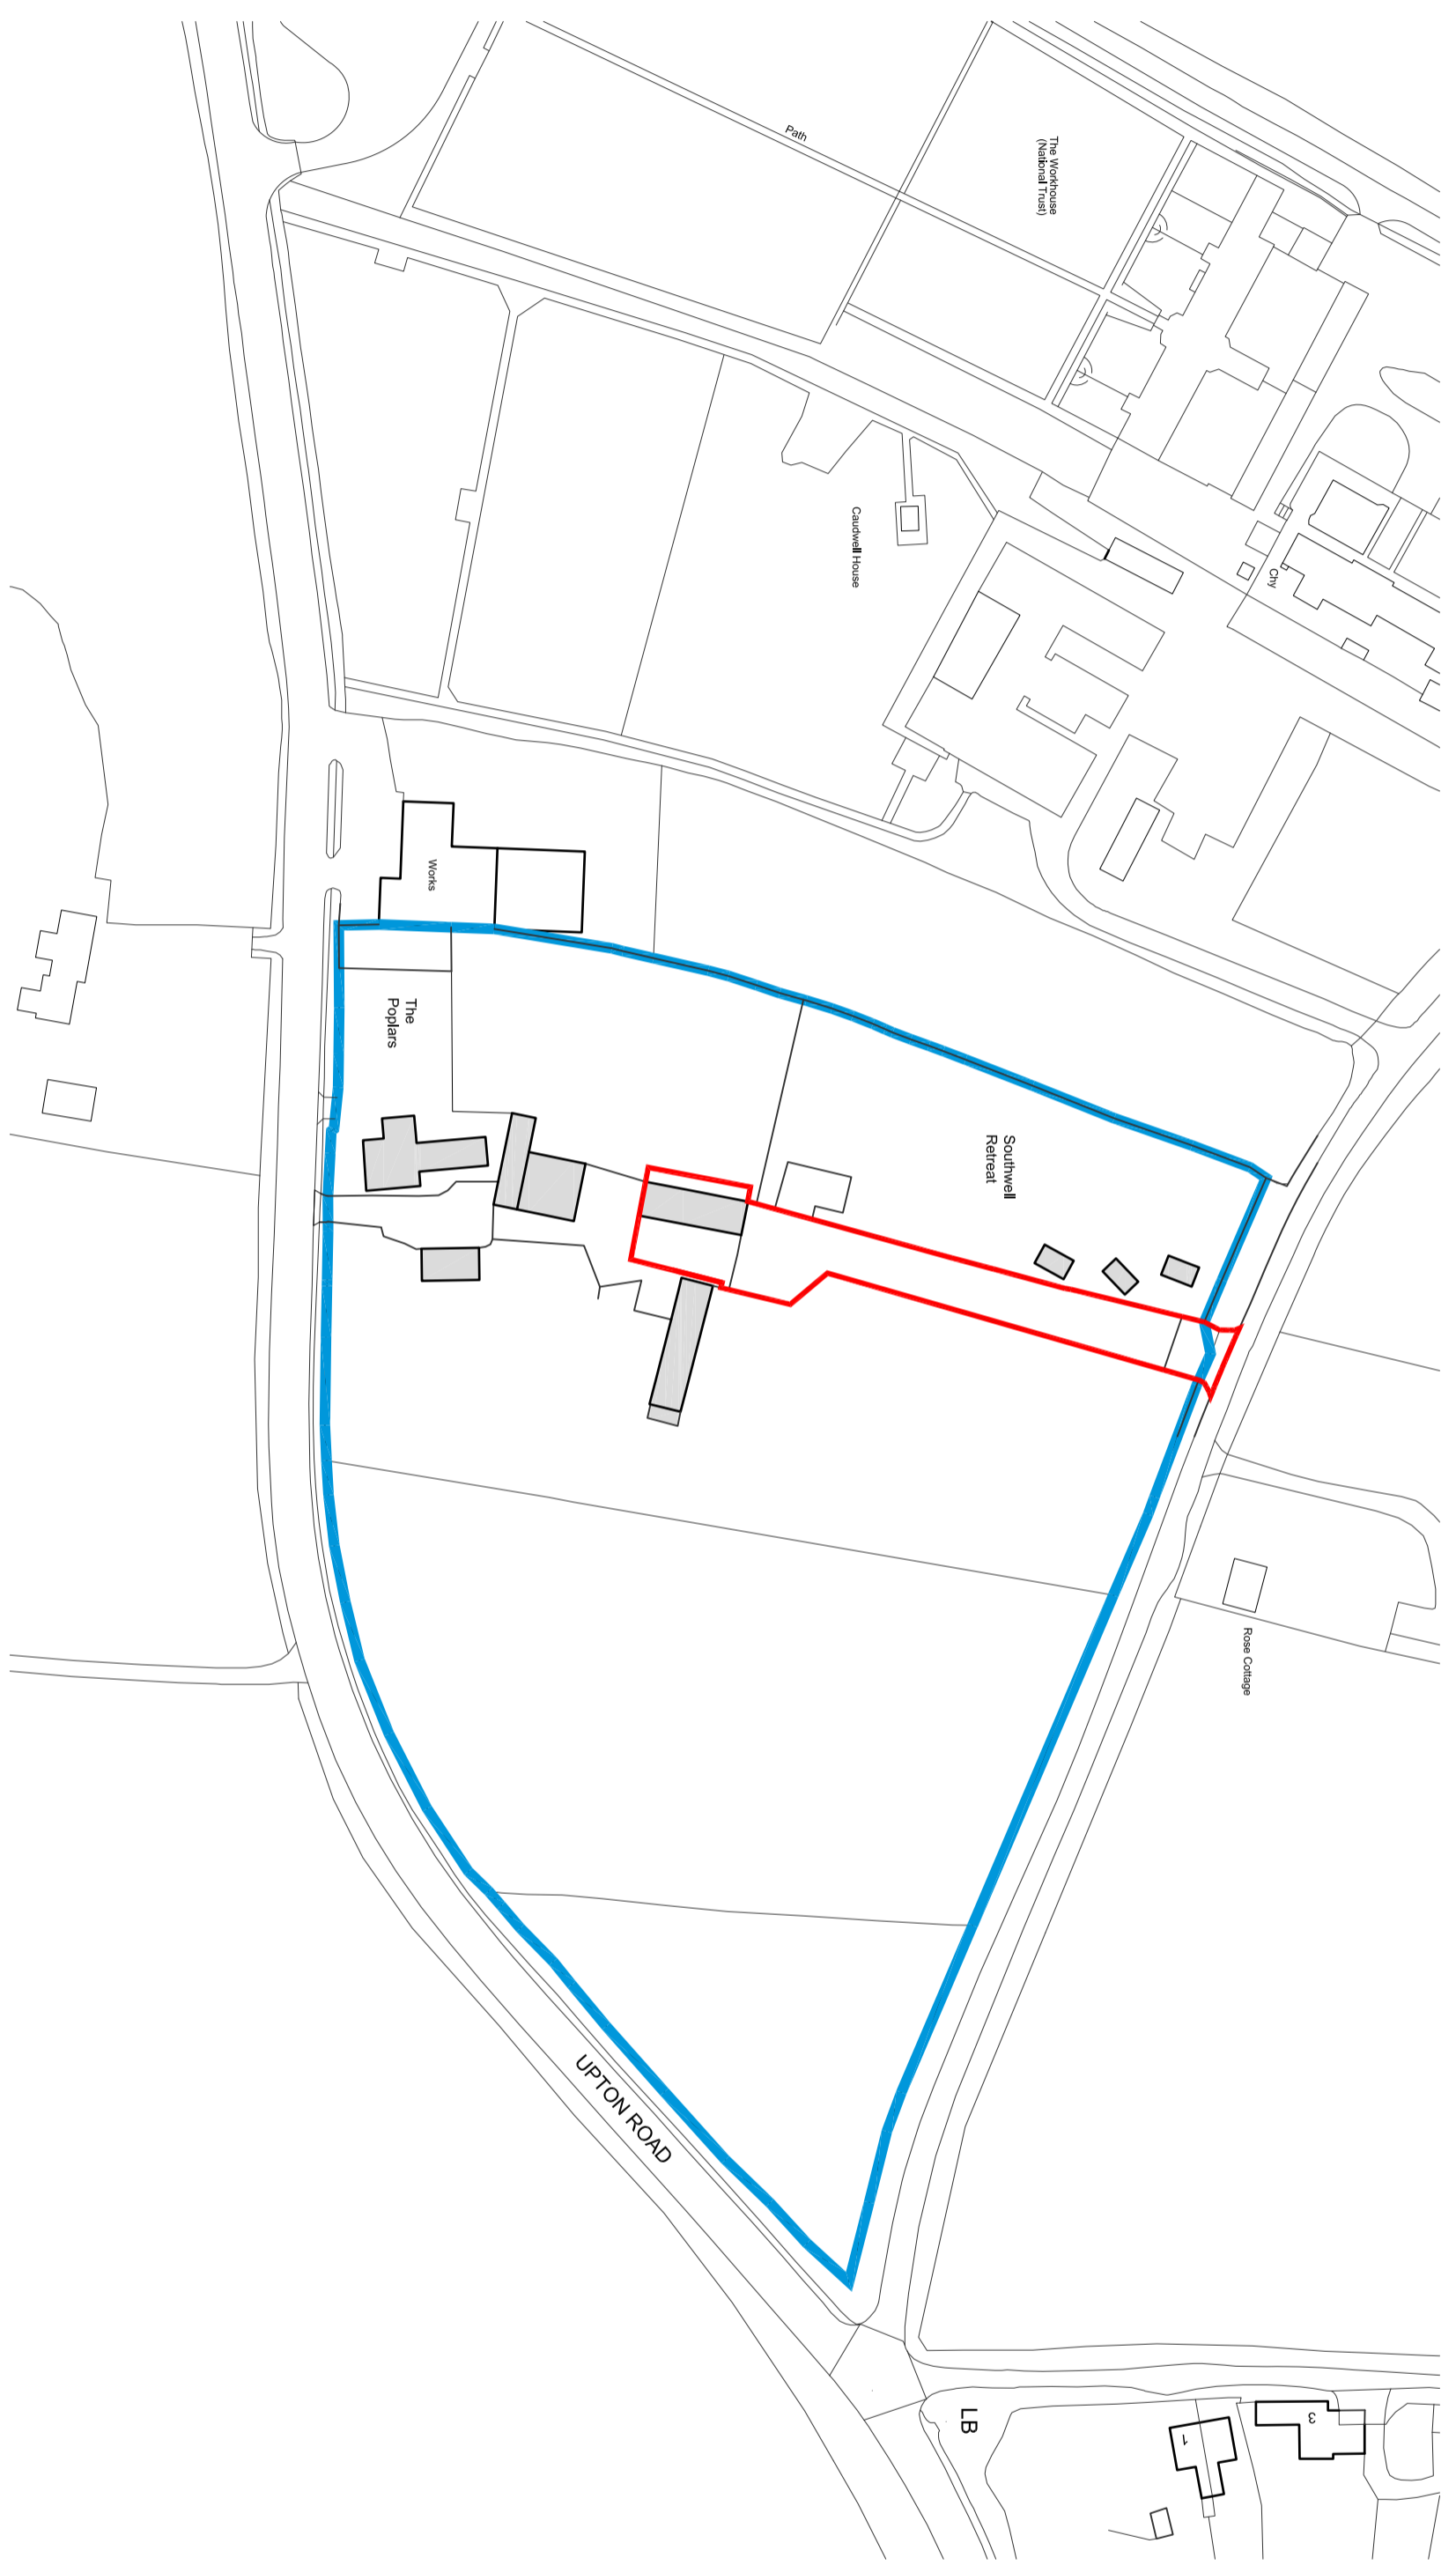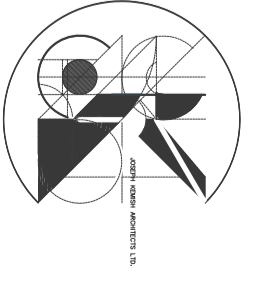

LEGEND

Application area

Land in applicant's ownership

