




© This drawing, the works and concepts depicted are the copyright of John Fowkes Architects and may not be reproduced or made use of, either directly or indirectly without express written consent. Do not scale off this drawing. All heights, levels, sizes and dimensions to be checked on site before any work is put to hand.

Notes:
 1. Do not scale this drawing.
 2. Any omissions or errors to be reported to Architect prior to commencement of work on site.
 3. This drawing is to be read in conjunction with all other project drawings, schedules and specifications.

- MATERIALS;**
- A Roof pantiles
 - B Ridge tiles
 - C Brown plastic guttering
 - D Pvc fascia and soffits
 - E Face brickwork
 - F Render dash (white)
 - G Upvc brown windows
 - H Brick corbelled eaves
 - J Skylights
 - K SPM roof
 - L Chimney and pot
 - M Upvc conservatory
 - N Lead flashing abutments
 - P Grass and beds
 - Q Natural stone paving

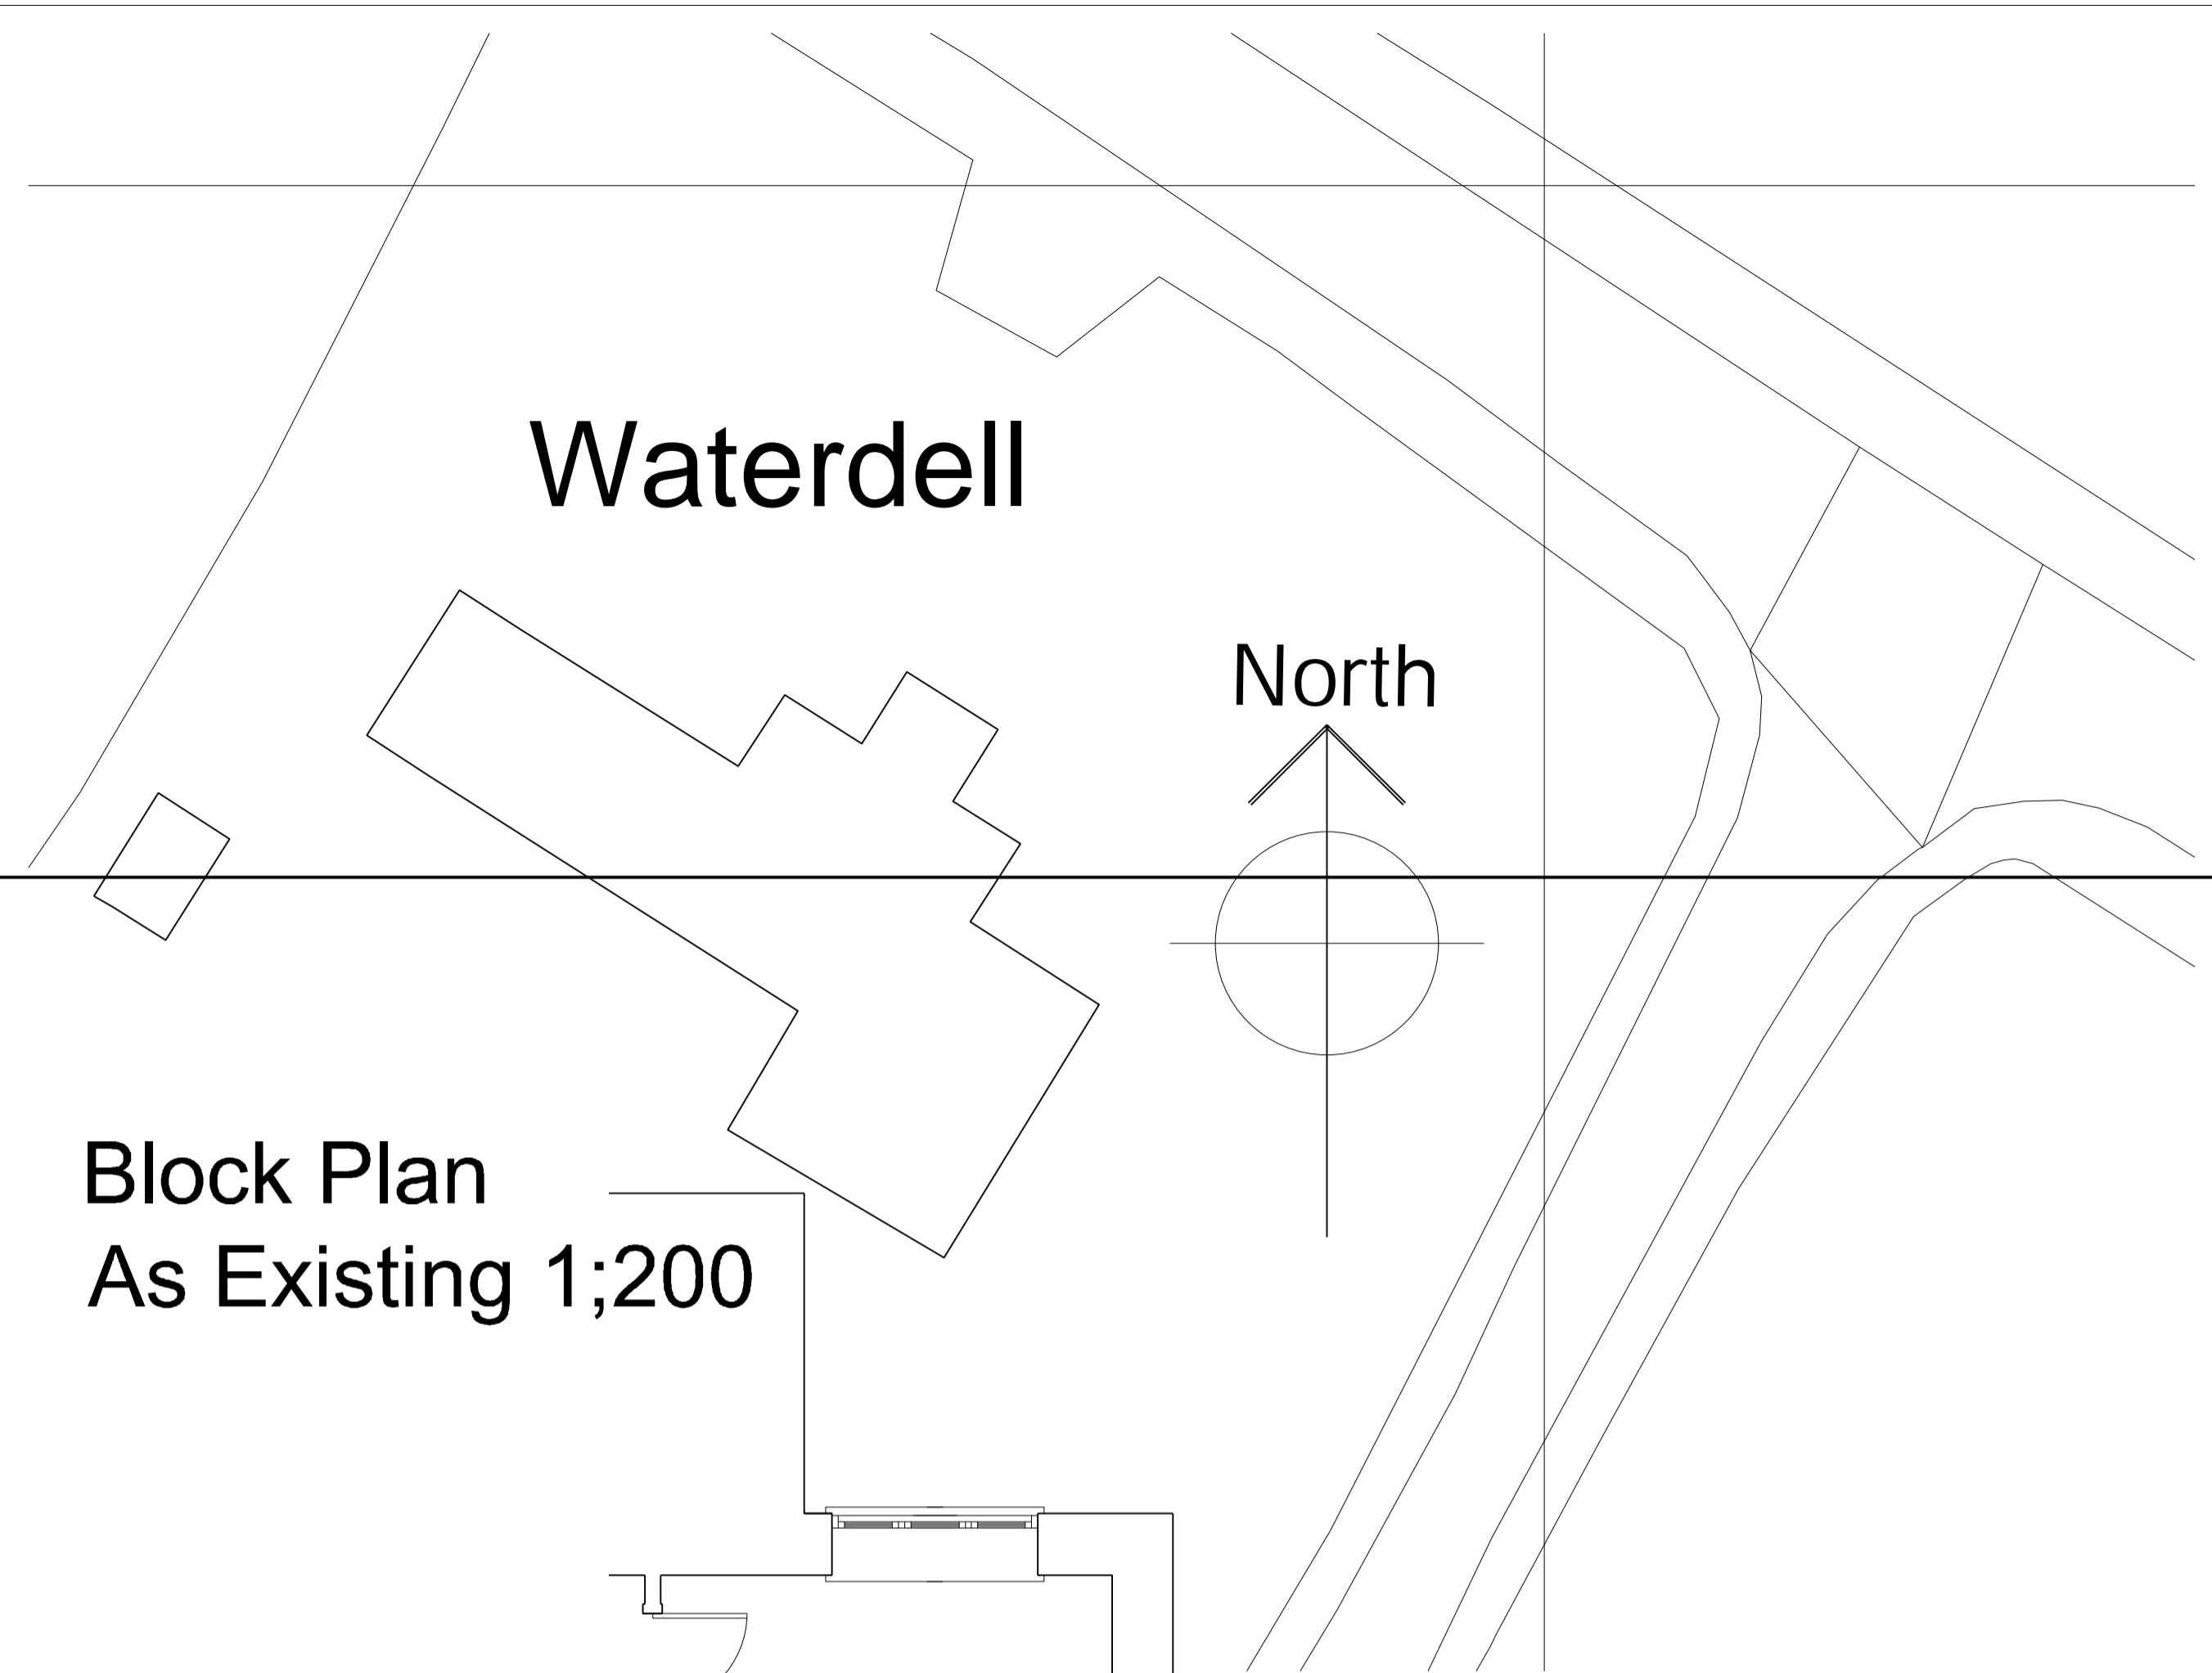

**Block Plan
As Existing 1;200**

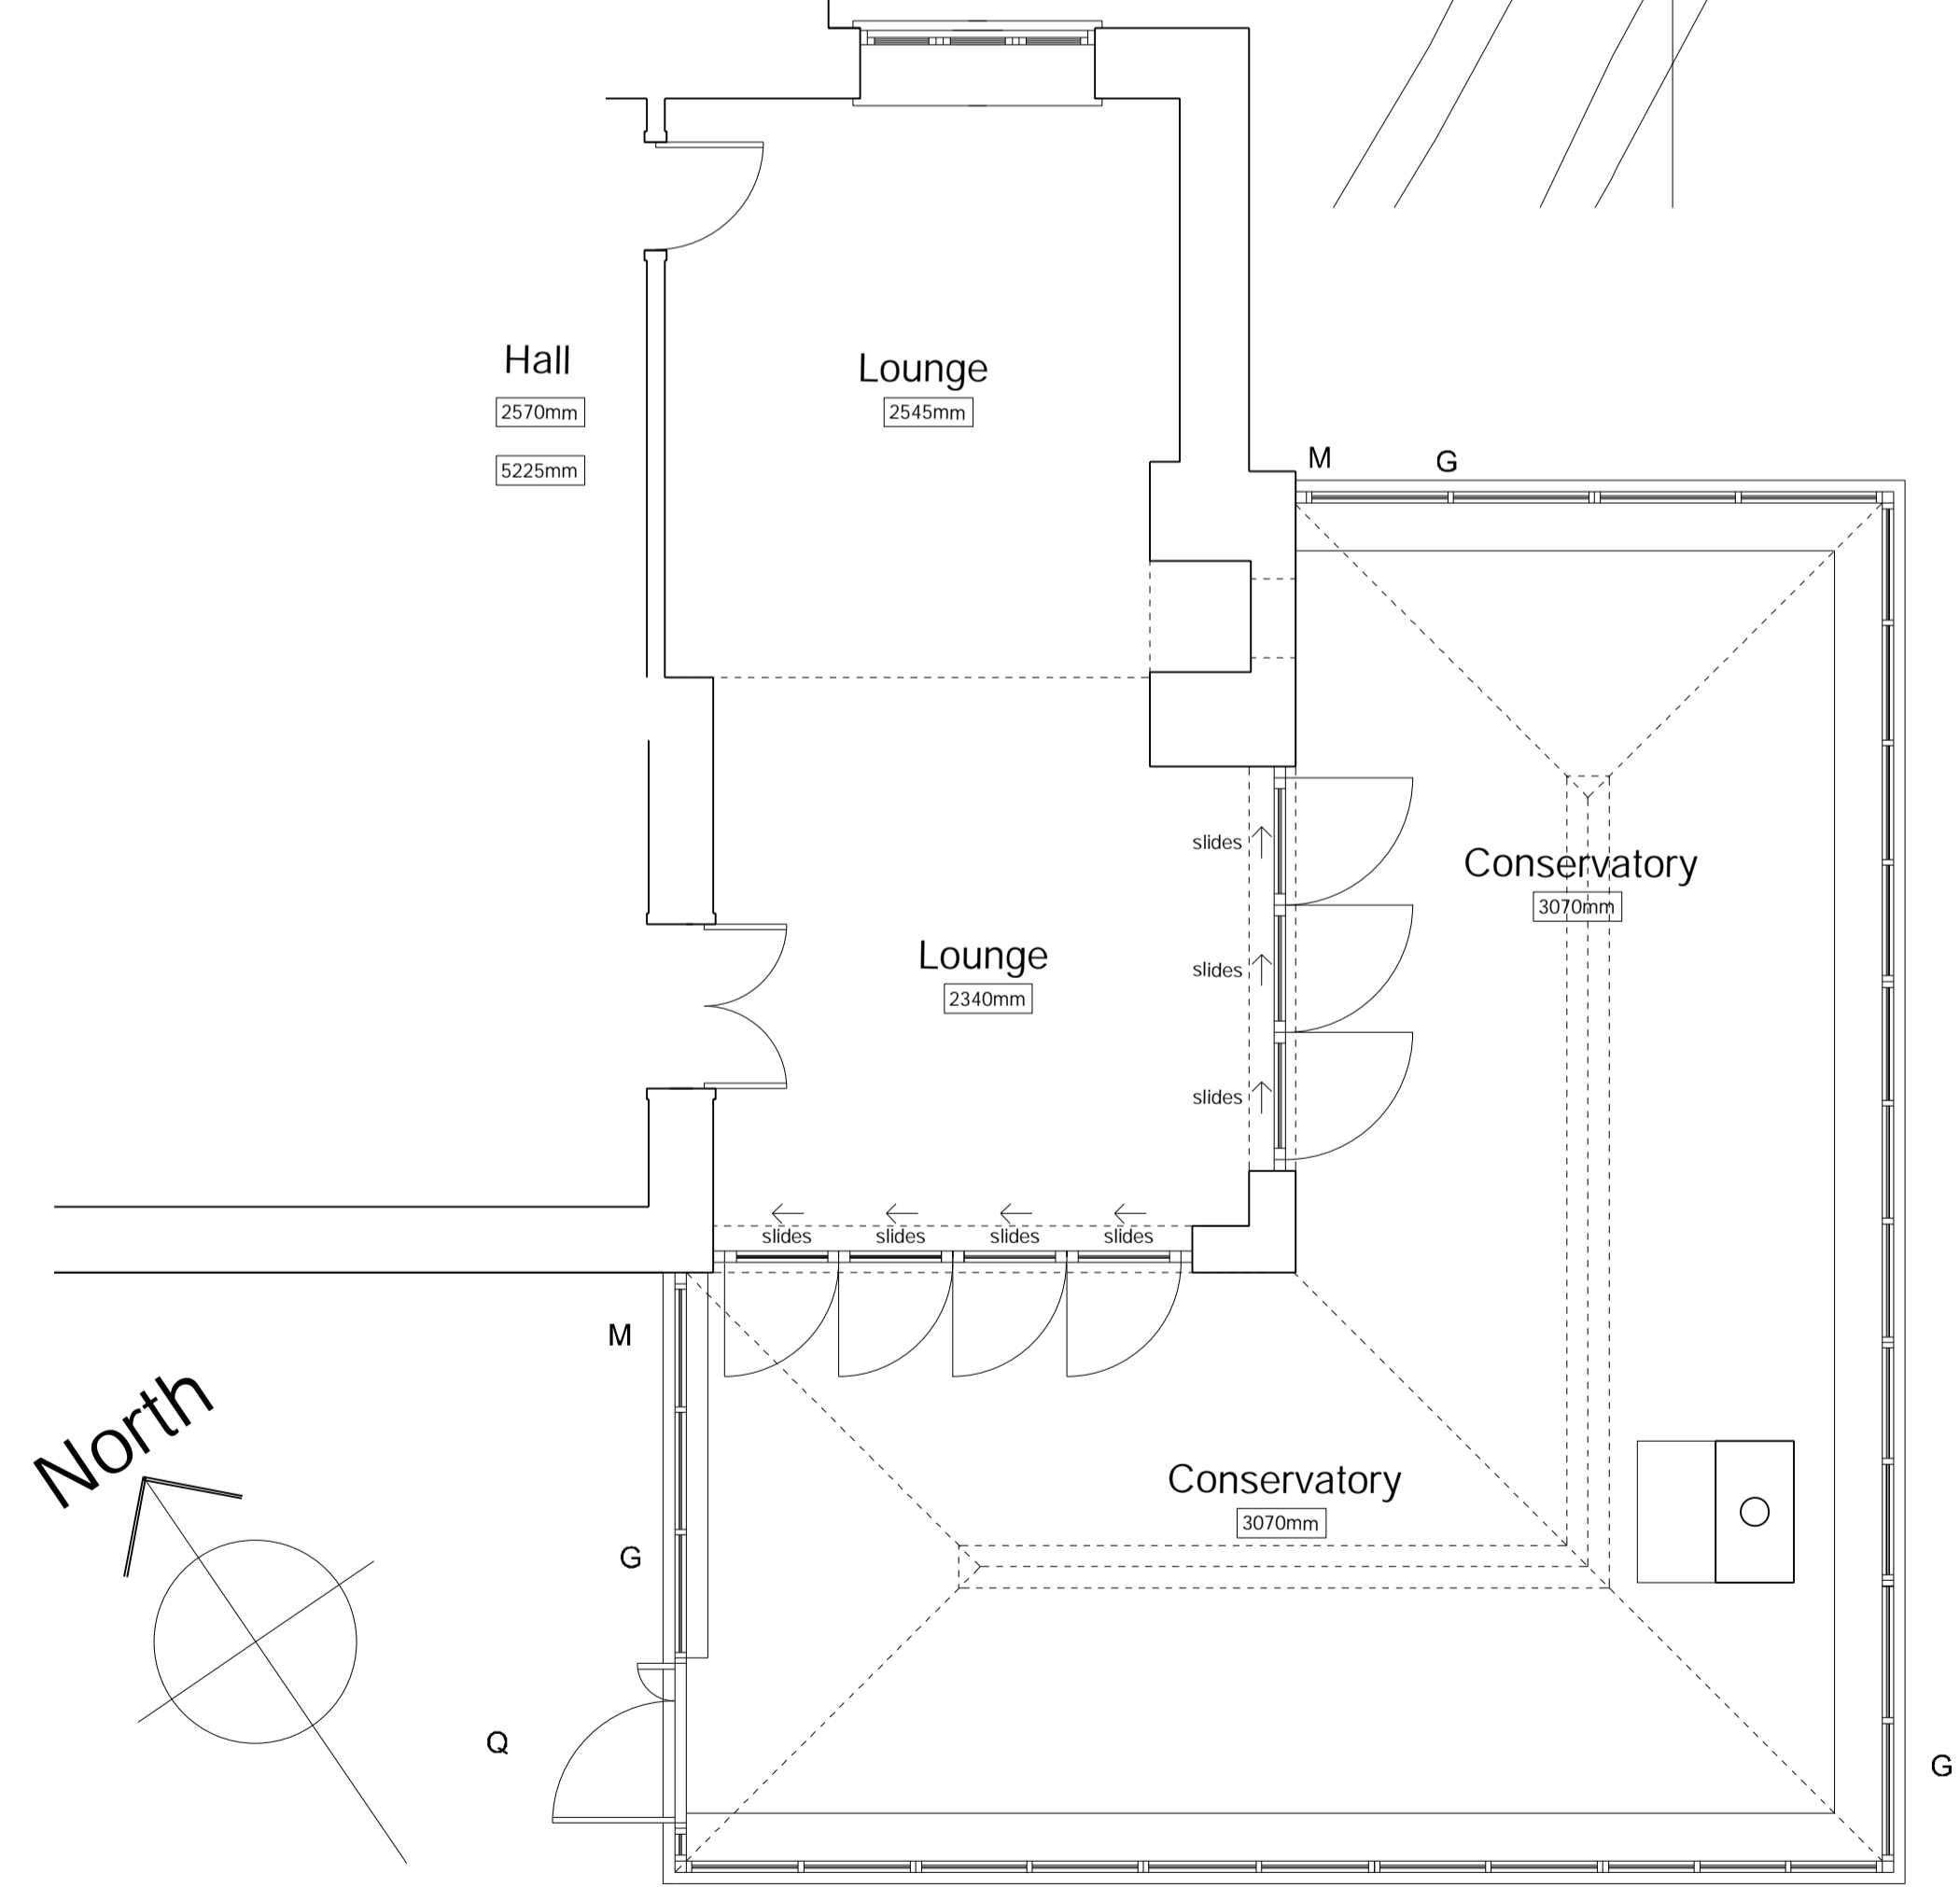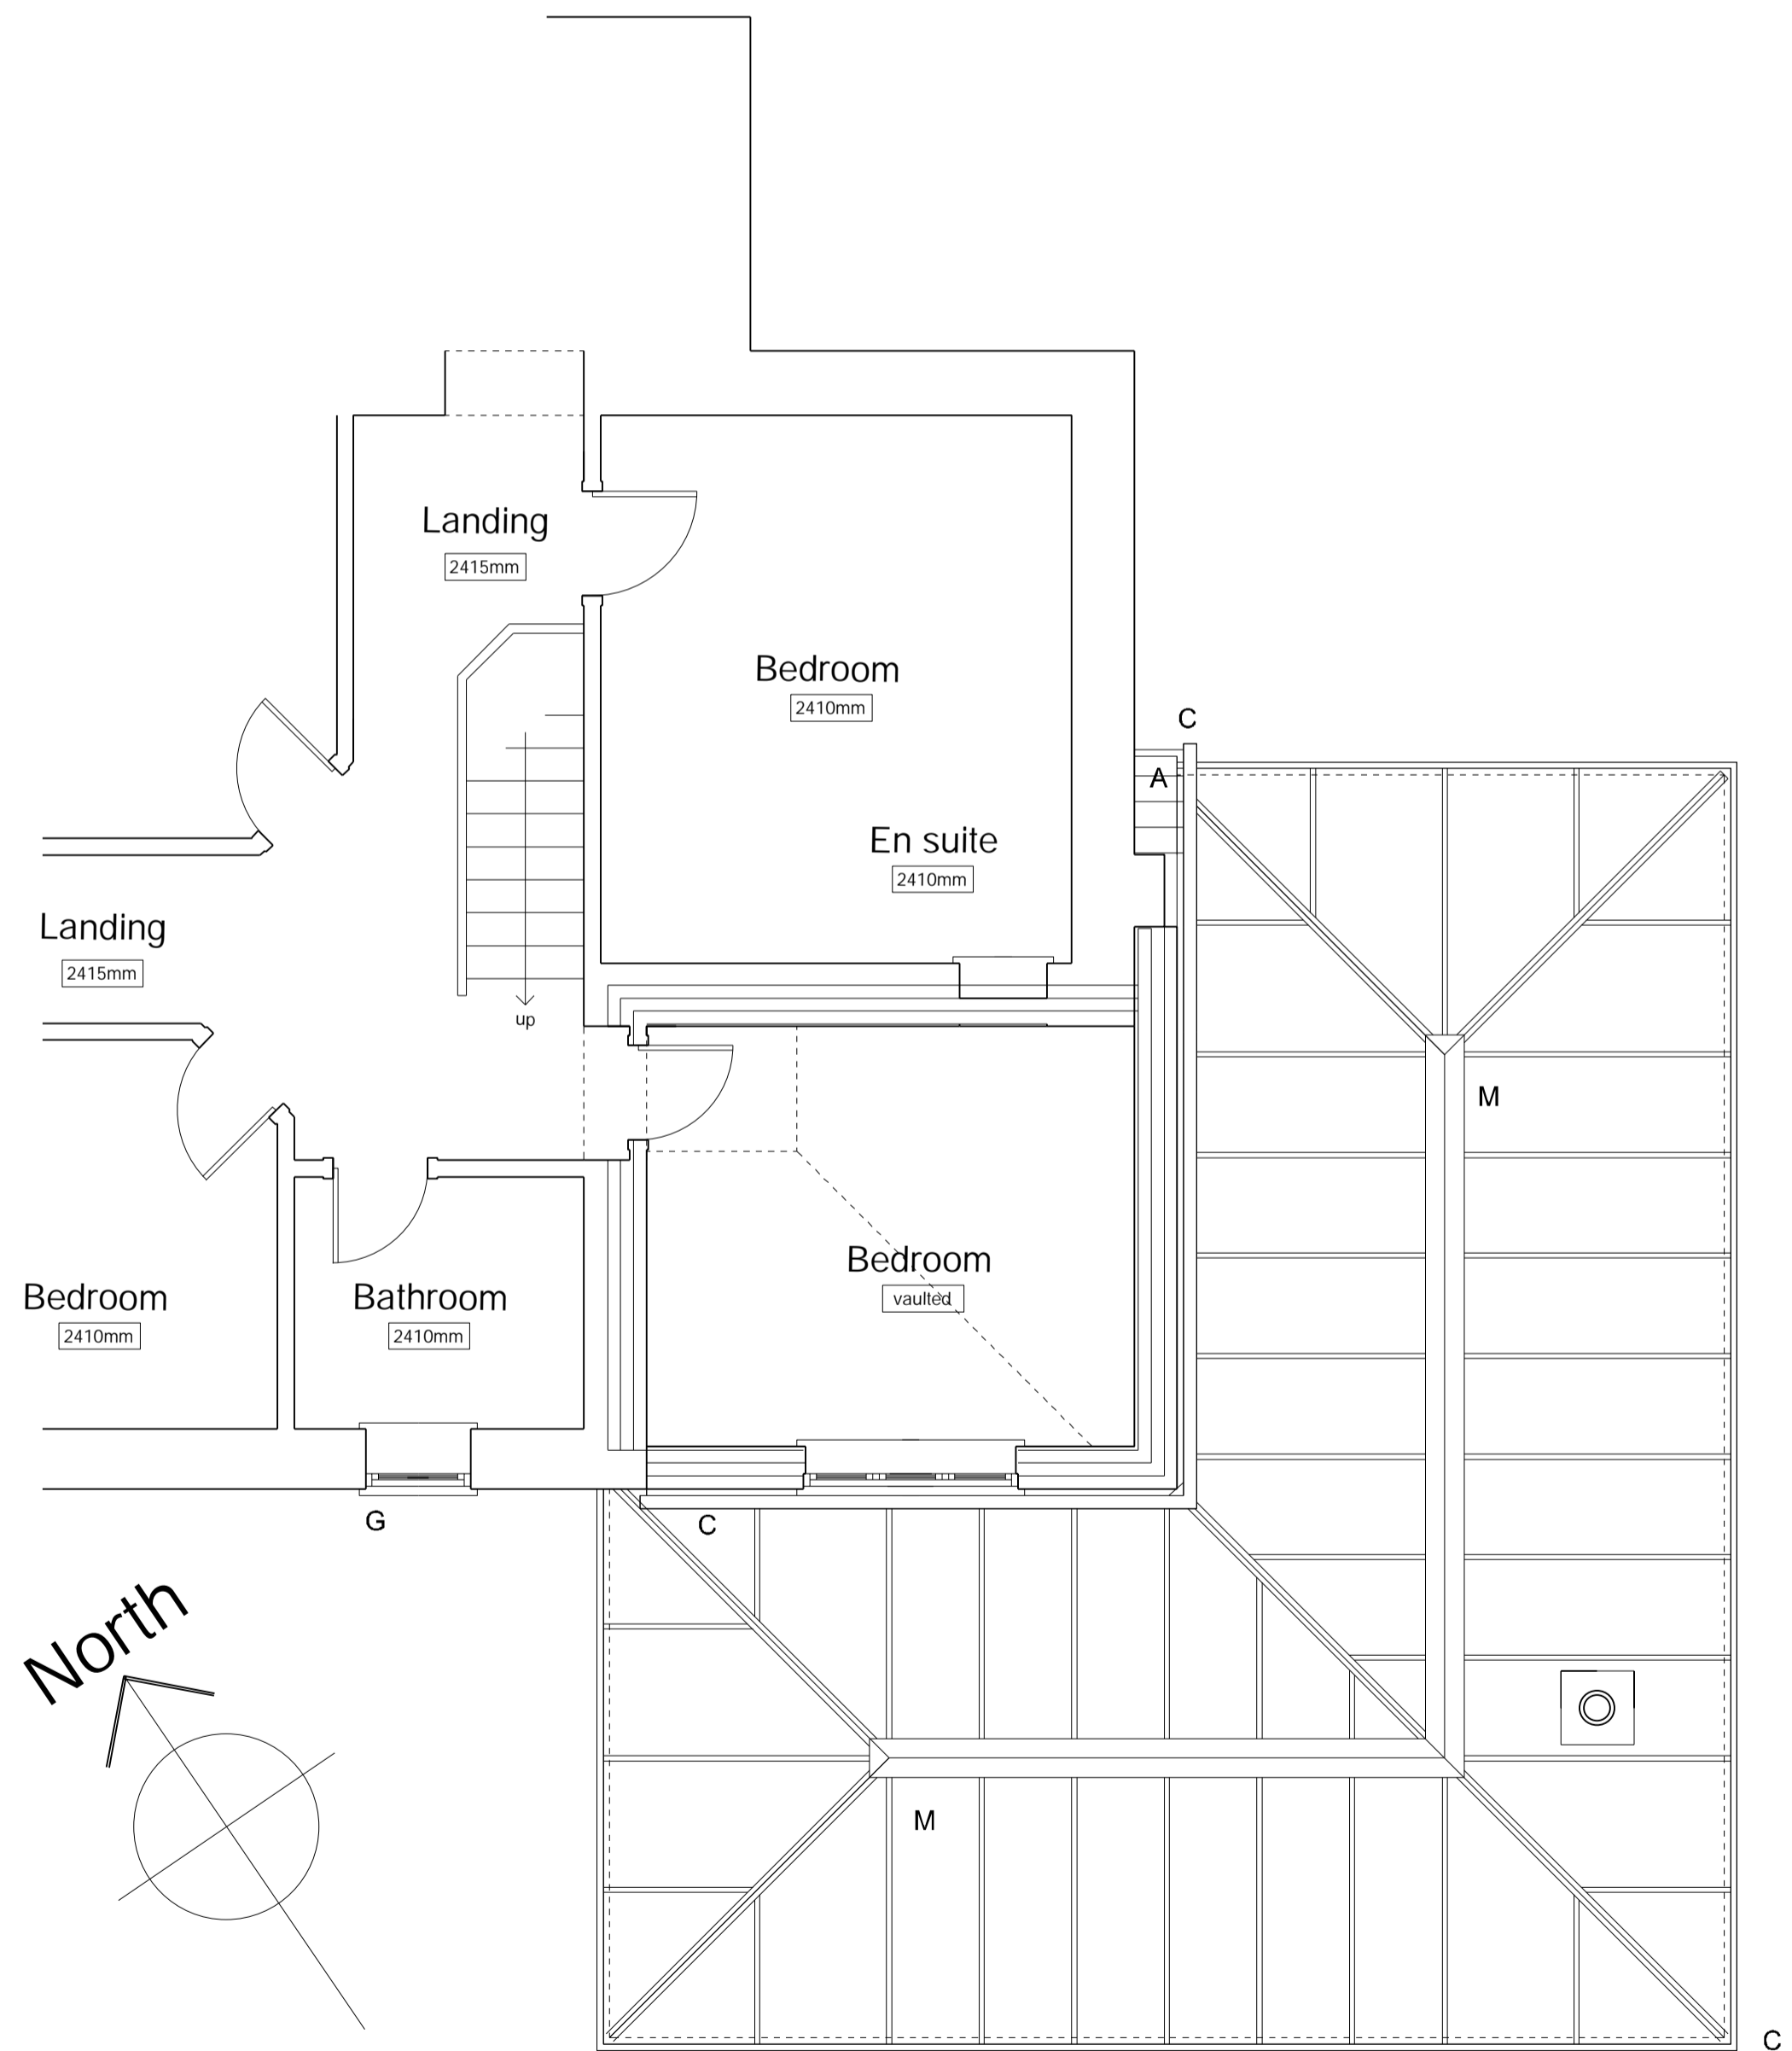

Revisions			
Project		Conservatory Improvements at Waterdell, Station Road, Fiskerton, Newark. NG25 0UD	
Drawing Title		Plans As Existing Ground and First Floor Block Plan	
Date	Scale	Size	Auth
Jan 2024	1:50, 200	A1	jpf
Project No.	Drawing No.	Rev	
2401	P101	--	
reg office 9 Shaldon Close, Spring Park, Mapperley, Nottingham NG3 5XJ			
J Fowkes BArch DipArch RIBA www.johnfowkesarchitects.co.uk			

john fowkes
ARCHITECTS

Registered Architect