




Former Street Elevation

Scale 1:200
See Demolition Warrant Ref: BW/2023/0588




Proposed Street Elevation

Scale 1:200

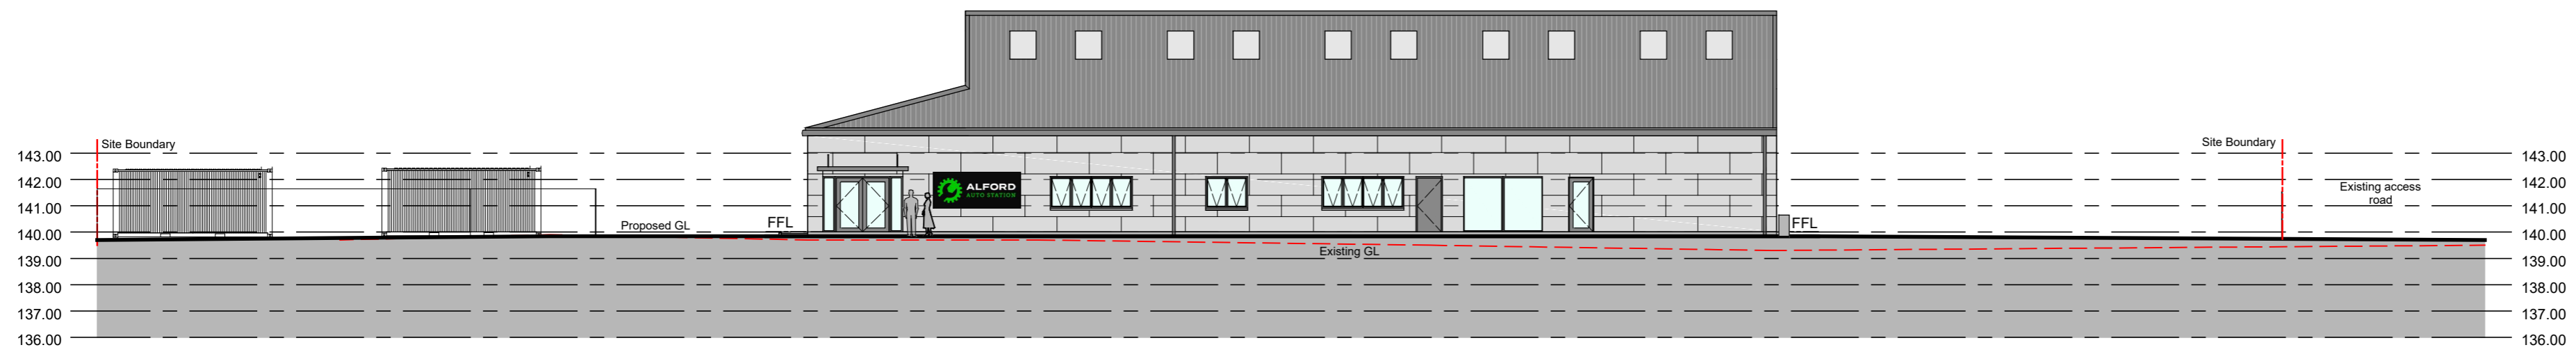


Site Section B-B

Scale 1:200

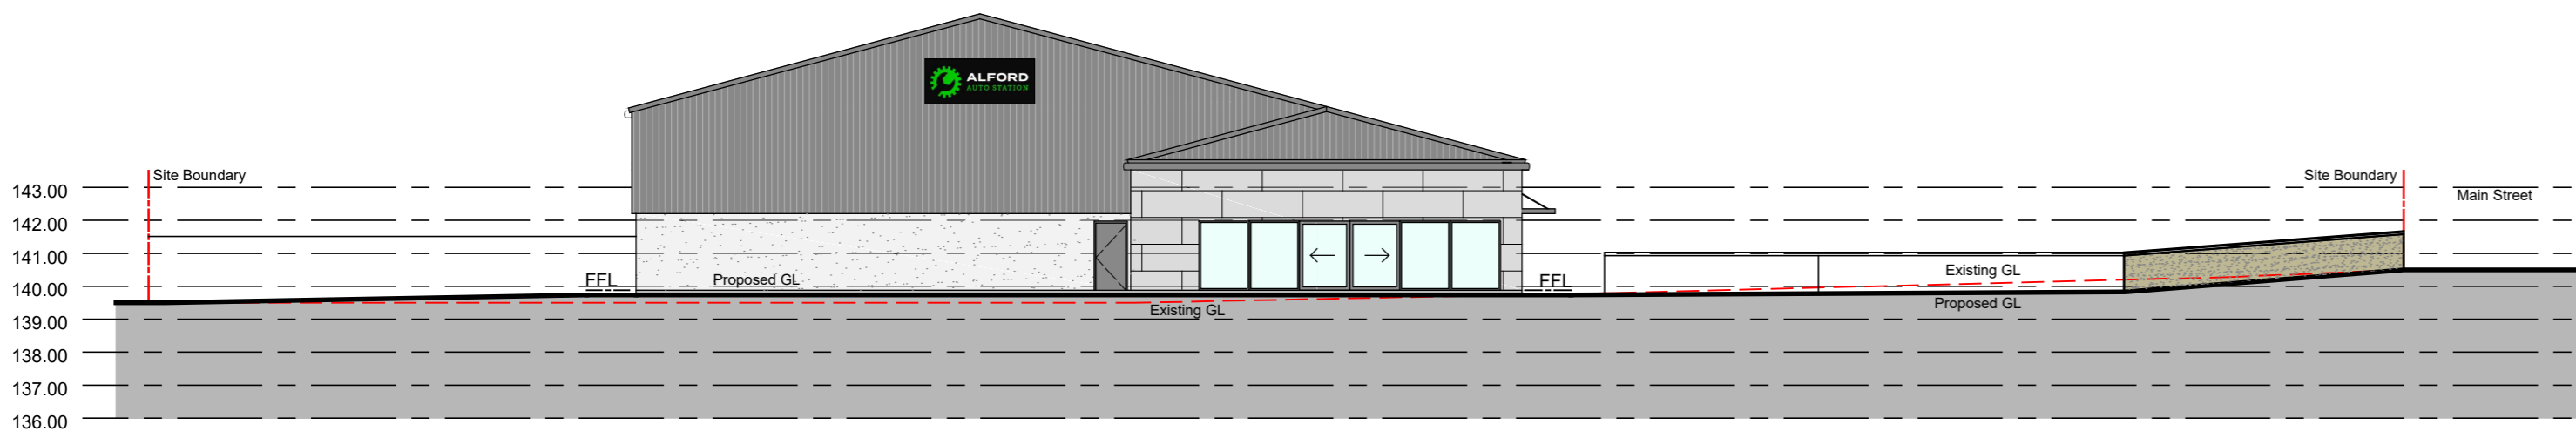

Site Section C-C

Scale 1:200

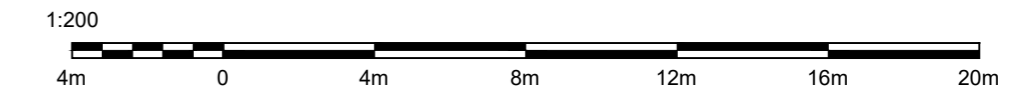

Rev:	Details:	Date:	By:

Project
Proposed New Automotive Service Centre

At: 91-93 Main Street
Alford
Aberdeenshire
AB33 8AD

For: Alford Autostation

Drawing
Street Elevations and Site Sections

Scale: **As noted @ A2** Date: **January 2024**

Revision: **-** Drg No: **2899-023**

t-01464 841113 | e-office@johnwinkdesign.co.uk
Midtown of Foudland | Glens of Foudland | Huntly | Aberdeenshire | AB54 6AR

Note
Dimensions must not be scaled from this drawing. If in any doubt - ask! All dimensions to be checked prior to work commencing or prior to any components being manufactured. Any discrepancy to be reported. All work and material to comply fully with all current British Standards Codes of Practice, building regulations, IEE regulations and all HSE acts.

This drawing is copyright of John Wink Design. ©

JOHN WINK DESIGN

CIAT
Registered Practice

CHARTERED PRACTICE