

notes

1. The contractor is responsible for checking dimensions, tolerances and references. Verify any discrepancies with the Architect before proceeding with the works.
2. Where an item is covered by drawings to different scales the larger scale drawing is to be worked to.
3. Do not scale drawing. Figured dimensions to be worked to in all cases.
4. This document must not be used for any other purpose other than that for which it was prepared. Hyve Architects Ltd shall not be liable for the consequences of any use of any information or designs prepared except for the purposes for which they were provided.
5. This drawing is copyright of Hyve Architects Ltd. No information or designs may be reproduced or transmitted in any form or by any means without prior written permission of Hyve Architects Ltd.





Ordnance Survey, (c) Crown Copyright 2023. All rights reserved. Licence number 100022432

LOCATION PLAN EXISTING (1:1250)



Ordnance Survey, (c) Crown Copyright 2023. All rights reserved. Licence number 100022432

LOCATION PLAN PROPOSED (1:1250)

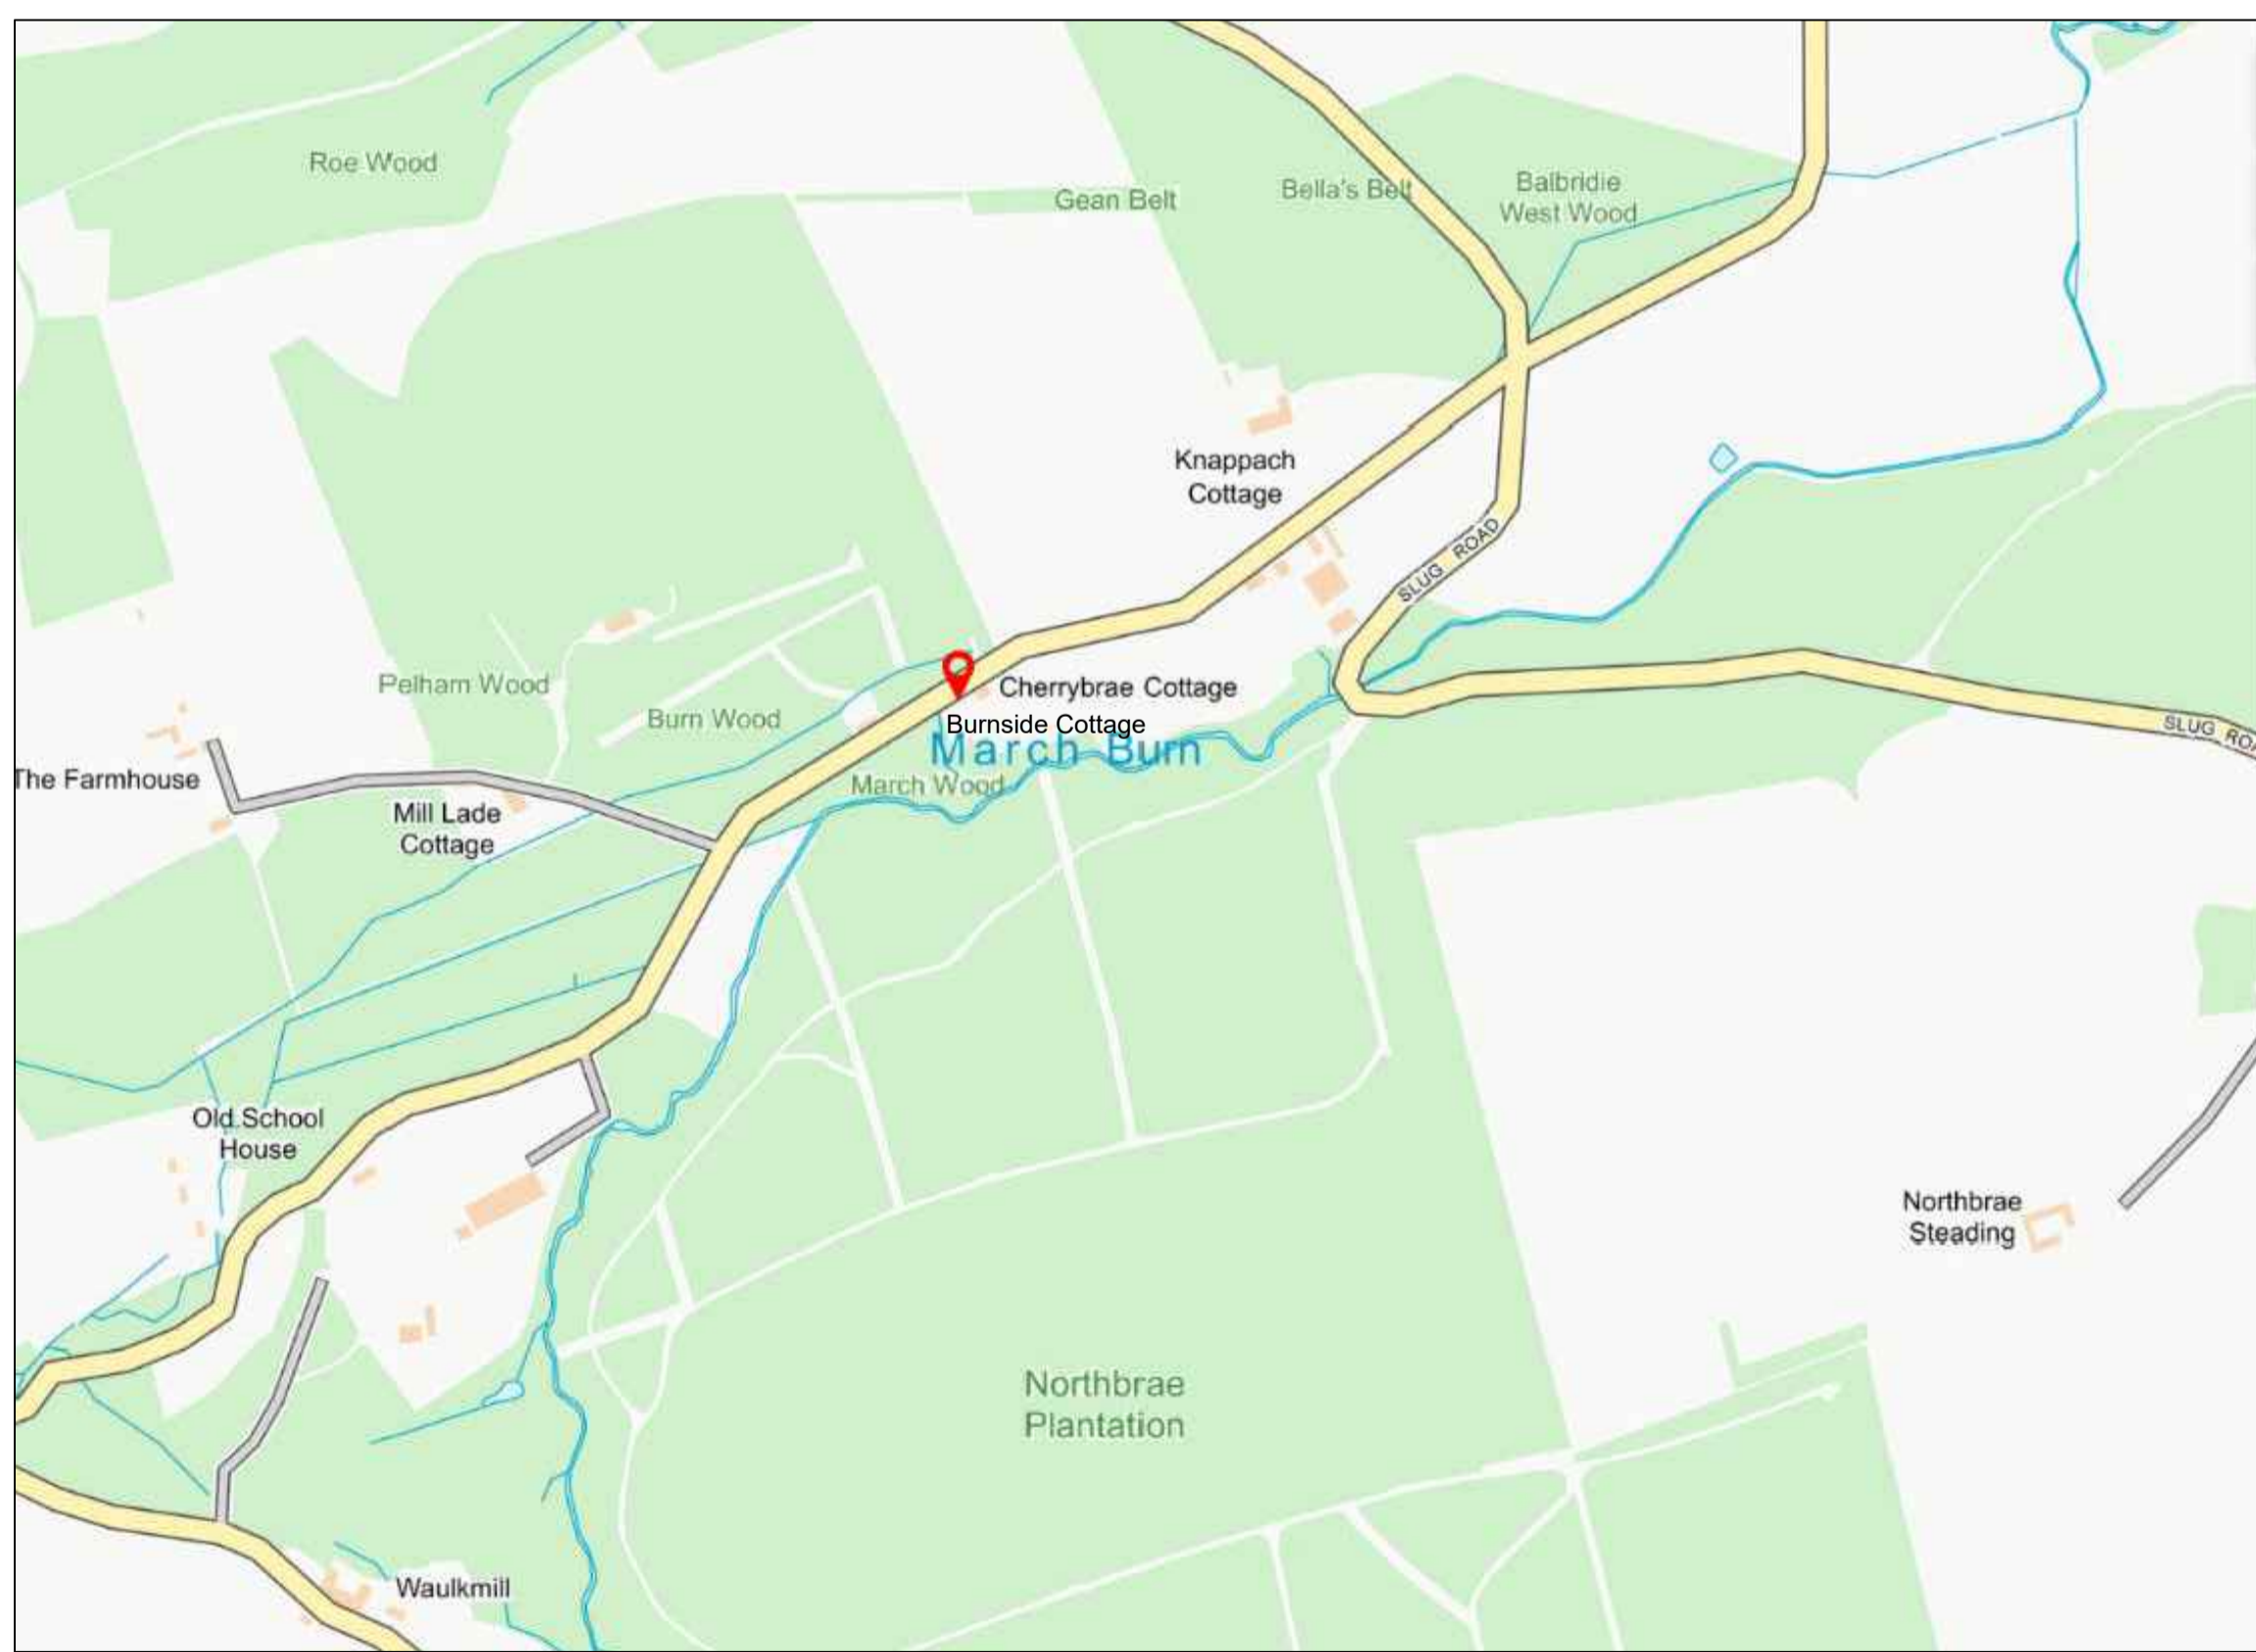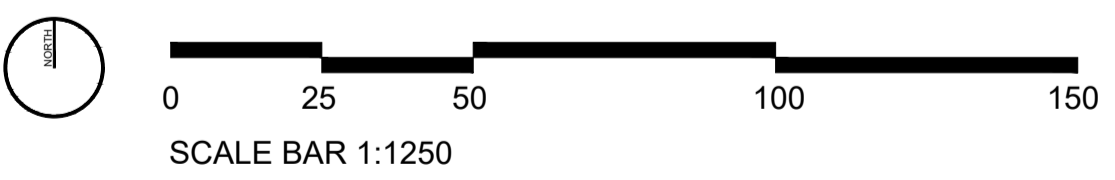

- 22.01.2024 C Updated in line with Planning Dept comment (nkr)
- 18.01.2024 B Updated to show proposed new bothy (nkr)
- 28.06.2023 A Updated in line with client comment (nkr)

date	rev	revision/author/checker
------	-----	-------------------------

purpose of issue	Planning Application
project	Land Adjacent to Burnside Cottage Knappach, Banchory
drawing	Location Plan

drawing no	A1934-03-01	rev	C
drawn	nkr	checked	-
scale	1:1250 @ A1	date	15.06.2023

HYVE ARCHITECTS

Hyve Architects Ltd
68-72 Allardice Street, Stonehaven, AB39 2AA
T:- 01569 763579 W:- www.hyvearch.co.uk
Registered in Scotland No. 289669 Registered Address 9 Malcolm Mount, Stonehaven