


North Existing

1 : 100

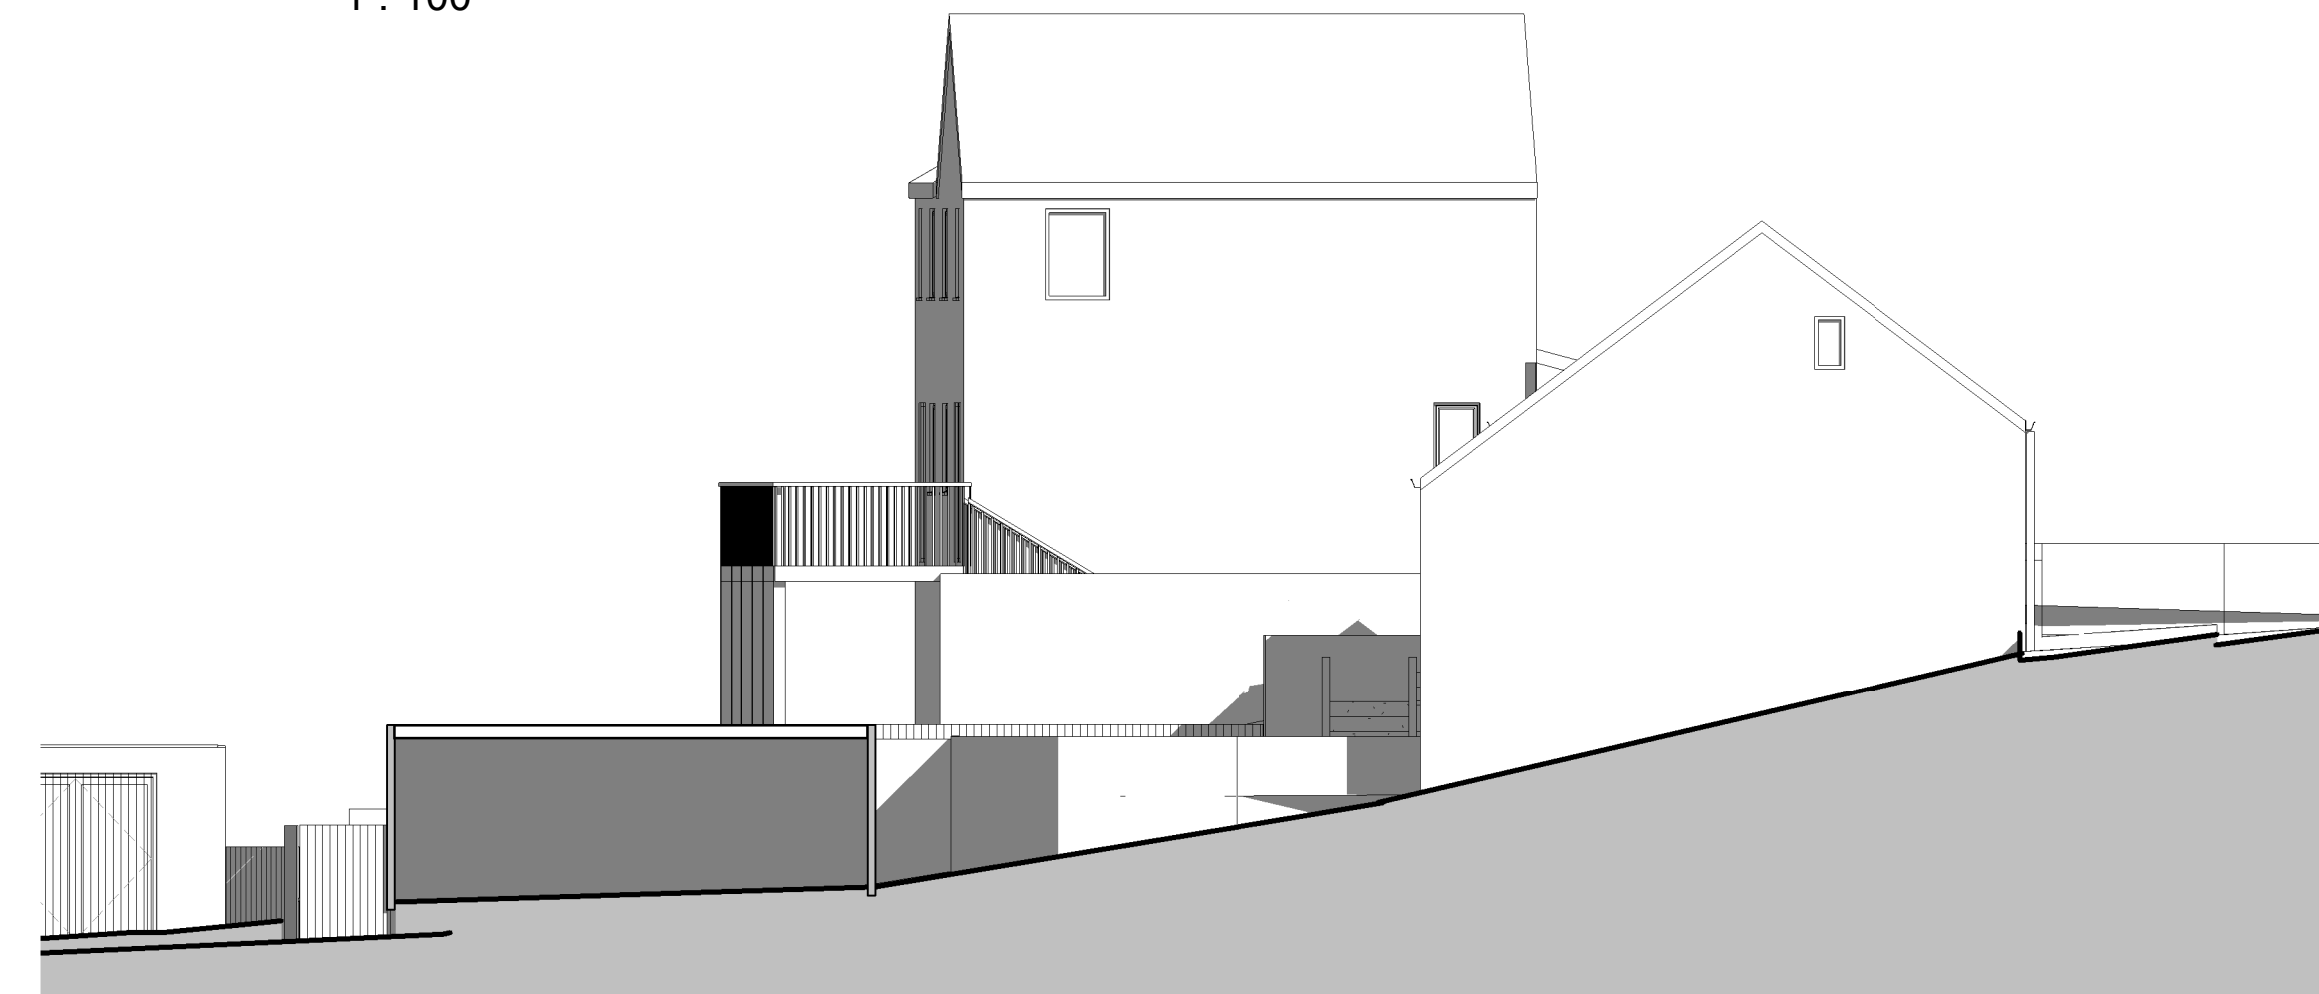

East Existing

1 : 100

CRKArchitecture
PERSONALISED DESIGN & MANAGEMENT SERVICES

PROJECT 22 Mid Barrwood Rd, Kilsyth.
G65 0ER

SHEET Existing Elevations

CLIENT Ms K Whyte

DRAWING E02 A

PROJECT SCALE (@ A3) DATE
MBW22 1 : 100 Dec 23