





**South**  
1 : 100

Walls - Timber cladding Scottish Larch or eq  
Anstone walling by Forticrete or eq  
Polymer smooth render by K Rend or eq

Windows + doors - triple glazed Aura by Rational or eq  
colour matt black

Roof - Eternit Thrutone slate or eq

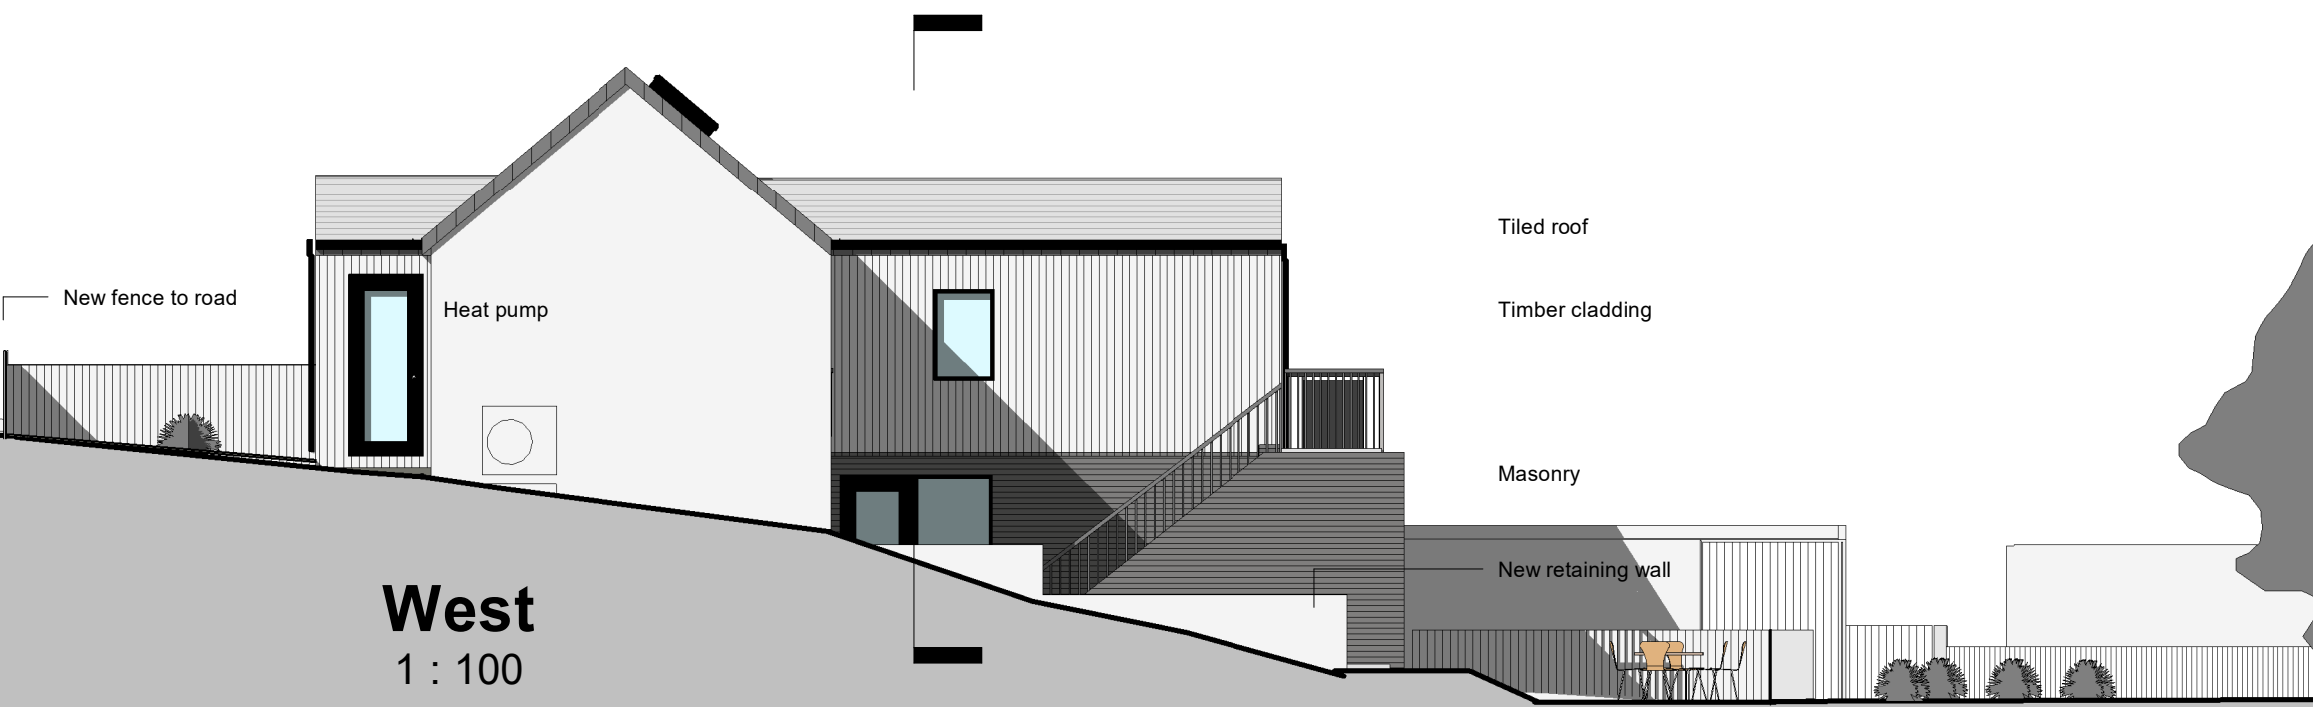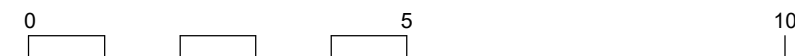

**West**  
1 : 100

Tiled roof

Timber cladding

Masonry

New retaining wall

**CRK** Architecture  
PERSONALISED DESIGN & MANAGEMENT SERVICES

PROJECT 22 Mid Barrwood Rd, Kilsyth.  
G65 0ER

SHEET Proposed Elevations

CLIENT Ms K Whyte

DRAWING P05 A

PROJECT SCALE (@ A3) DATE  
MBW22 1 : 100 Dec 23