



E1
1 : 100

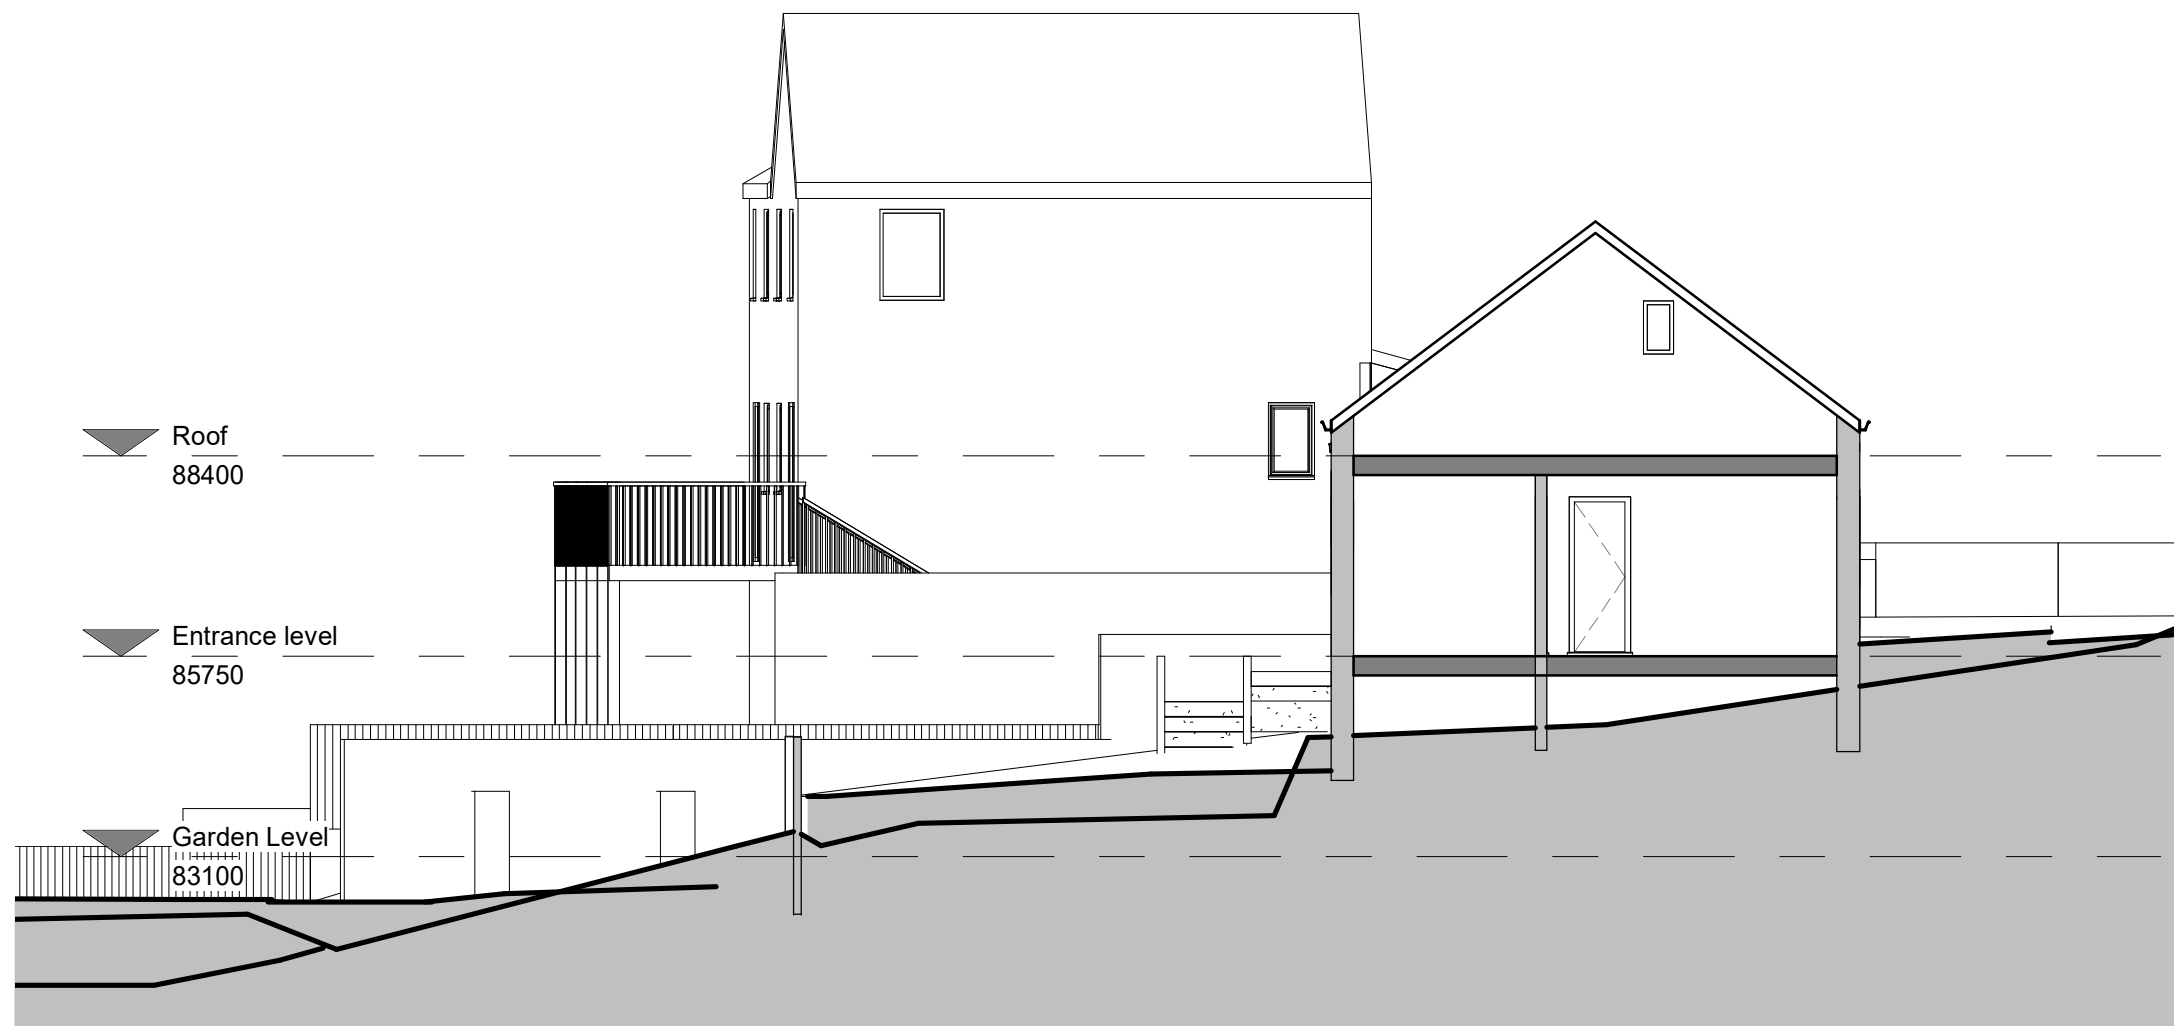

E2
1 : 100

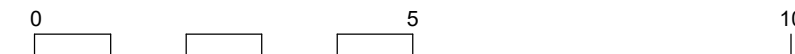

CRKArchitecture
PERSONALISED DESIGN & MANAGEMENT SERVICES

PROJECT 22 Mid Barrwood Rd, Kilsyth.
G65 0ER

SHEET Existing Sections

CLIENT Ms K Whyte

DRAWING E04

PROJECT	SCALE (@ A3)	DATE
MBW22	1 : 100	Dec 23