



## South Existing

1 : 100

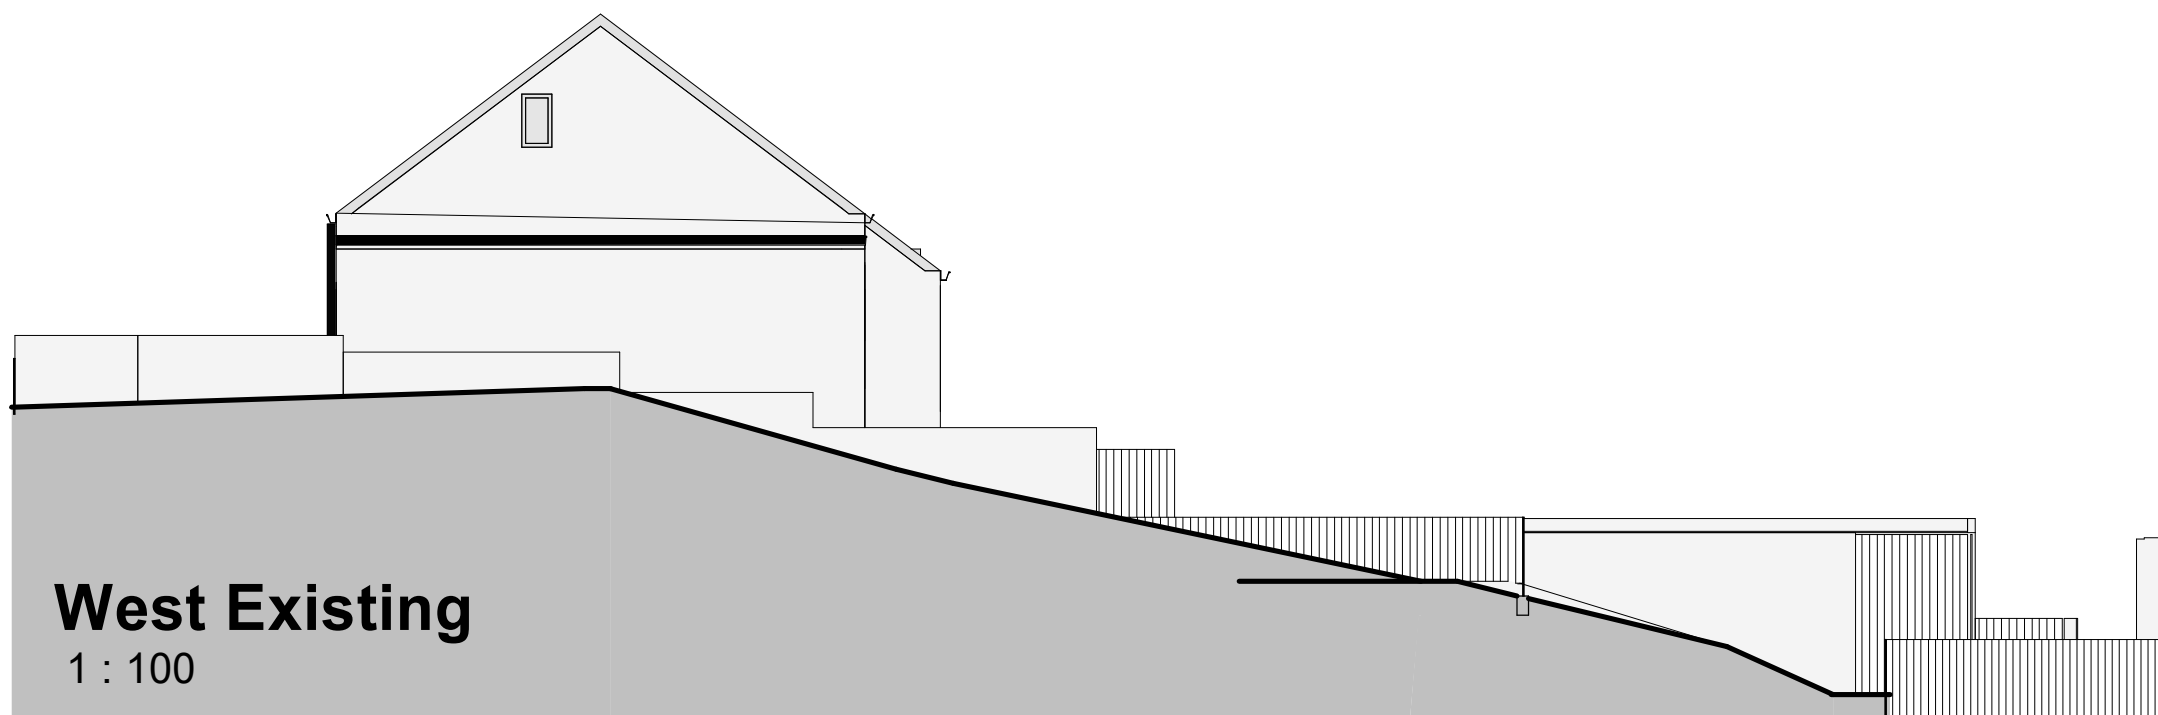

## West Existing

1 : 100

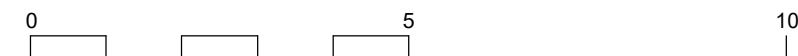

**CRK**Architecture  
PERSONALISED DESIGN & MANAGEMENT SERVICES

PROJECT 22 Mid Barrwood Rd, Kilsyth.  
G65 0ER

SHEET Existing Elevations

CLIENT Ms K Whyte

DRAWING E03

PROJECT	SCALE (@ A3)	DATE
MBW22	1 : 100	Dec 23