

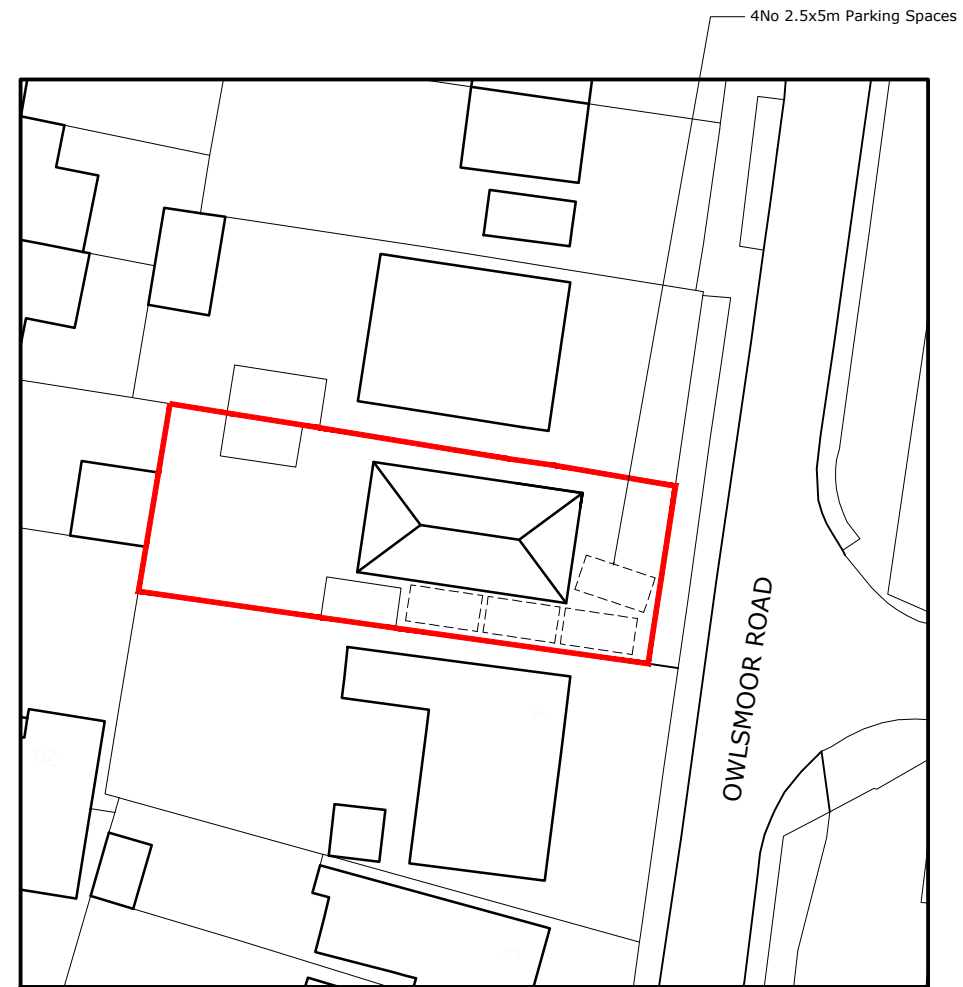


PARKING PLAN - EXISTING  
SCALE 1:500

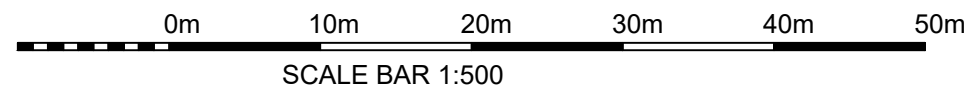

PARKING PLAN - PROPOSED SHOWN HATCHED  
SCALE 1:500

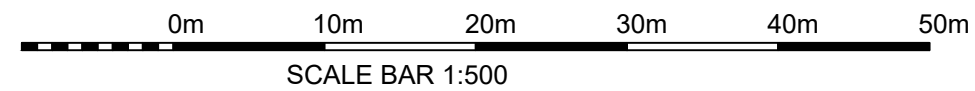

**JAKE UNDERWOOD**  
PLANNING & BUILDING DRAWINGS

PROJECT:  
9 Owlsmoor Road, Sandhurst

DETAIL:  
PARKING PLANS

**PLANNING PERMISSION**

JOB No: 2373	DRG No: 007
SCALE @ A3: 1:500	REV: A

CONTACT:  
JAKE UNDERWOOD  
Web: [www.jakeunderwood.com](http://www.jakeunderwood.com)  
Email: [info@jakeunderwood.com](mailto:info@jakeunderwood.com)  
Phone: 07784927778