


Unity Garden Padiham

Design Proposal

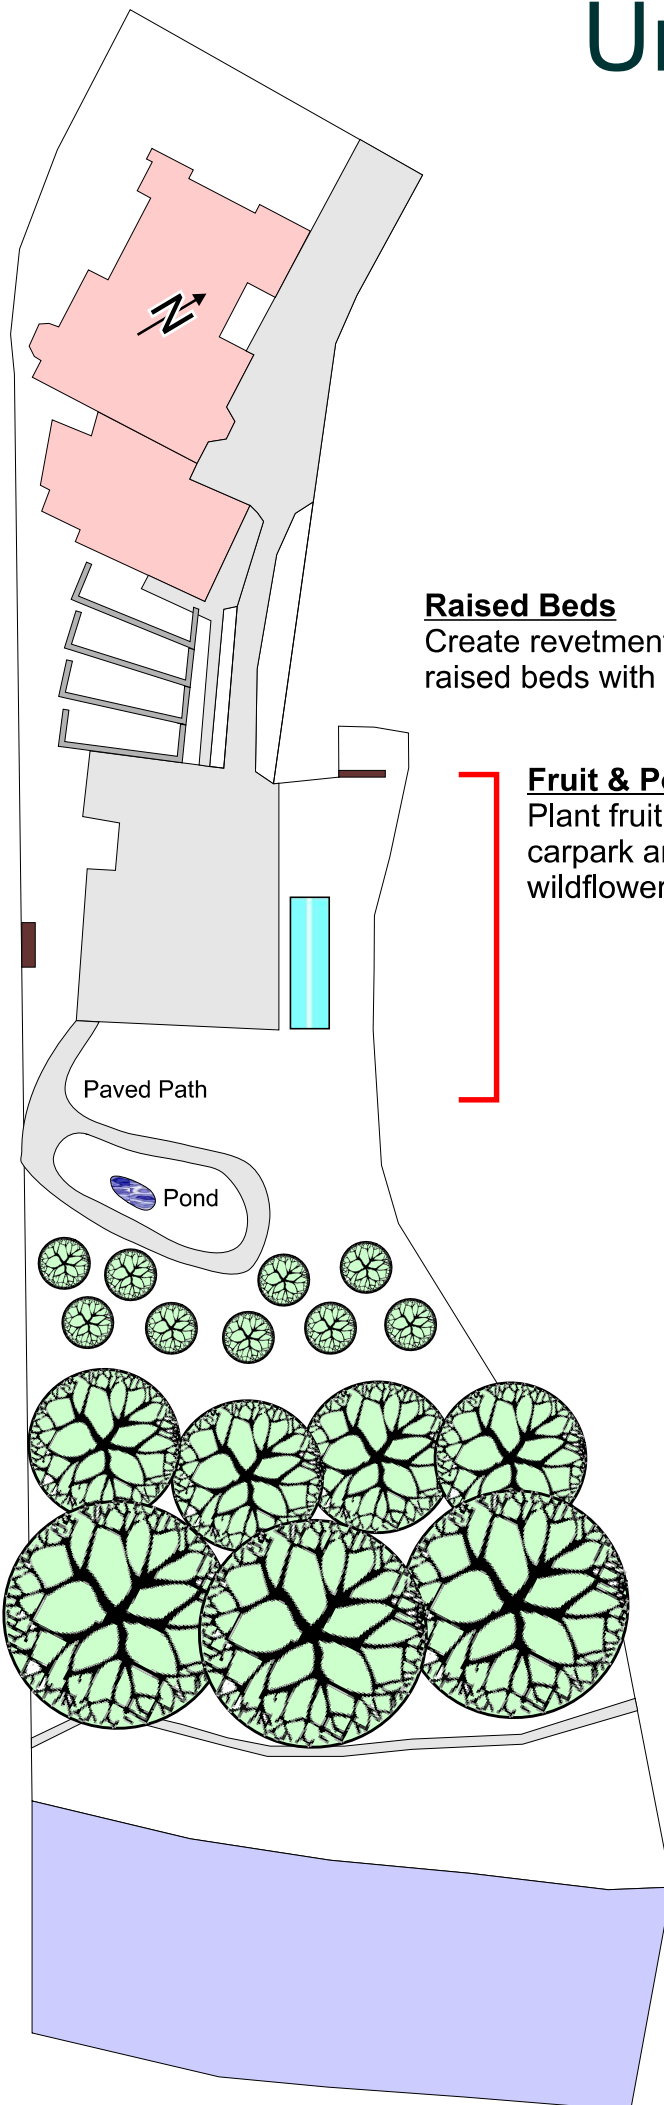

Raised Beds

Create revetments and terraces. Install raised beds with a path between each.

Fruit & Polytunnel Area

Plant fruit trees, bushes and canes around the carpark area, and also a mix of bulbs, wildflowers and cut flowers for church.


Flowers & Coppicing Area

Plant trees for coppicing, fruit trees, bushes and soft fruit canes (heritage varieties where possible). Lay weed membrane on the paths, and lay block paving, to allow wheelchair access. Create a wildlife pond.

Wildlife Area

Leave some of the mature trees. Add bird boxes, bug hotels etc.

Unity Garden Padiham

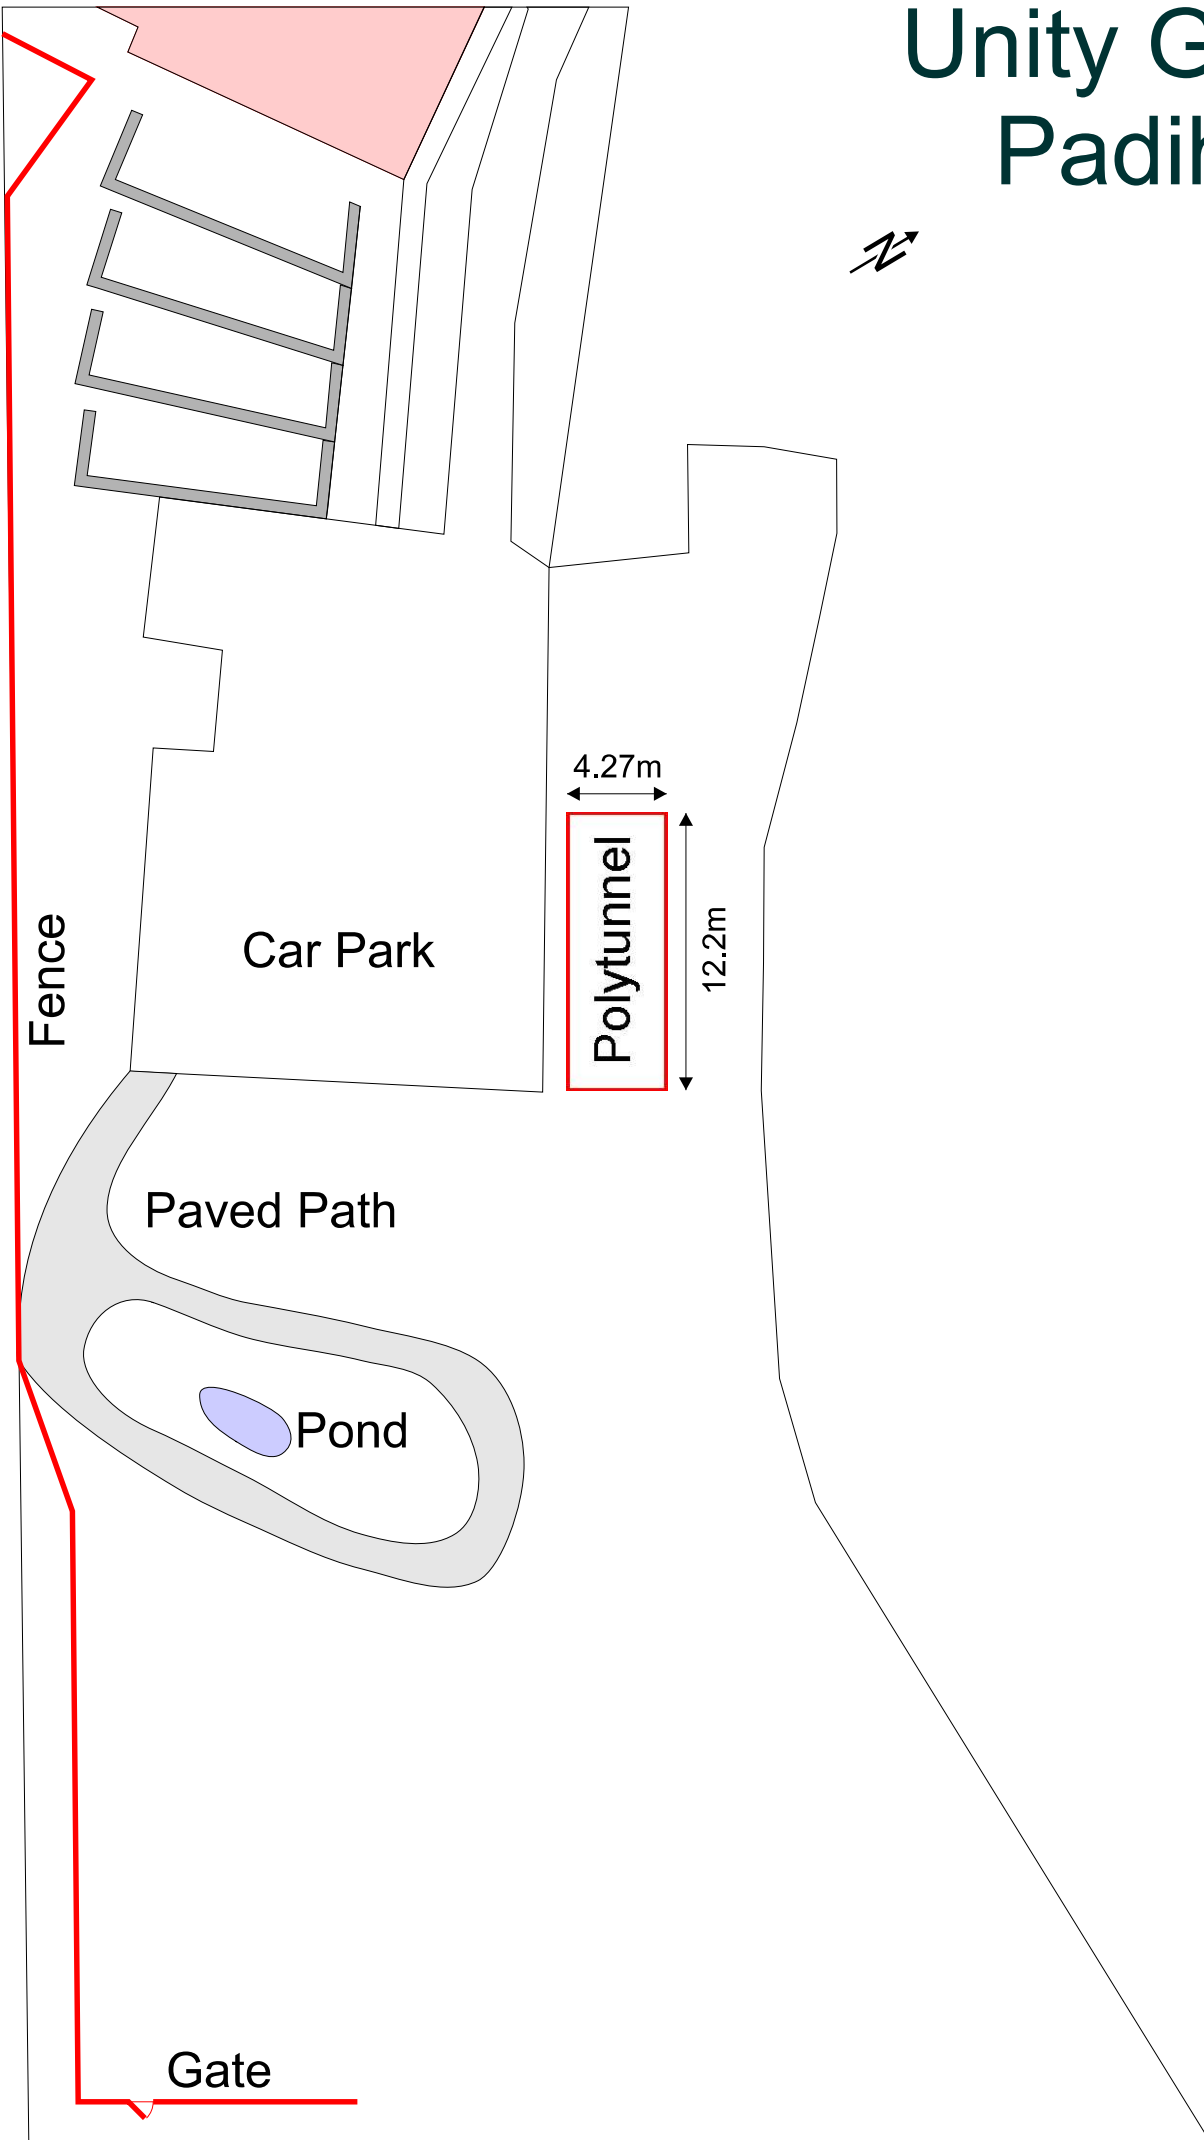

Unity Garden Padiham

Grid = 1 metre

