


EXISTING BLOCK PLAN

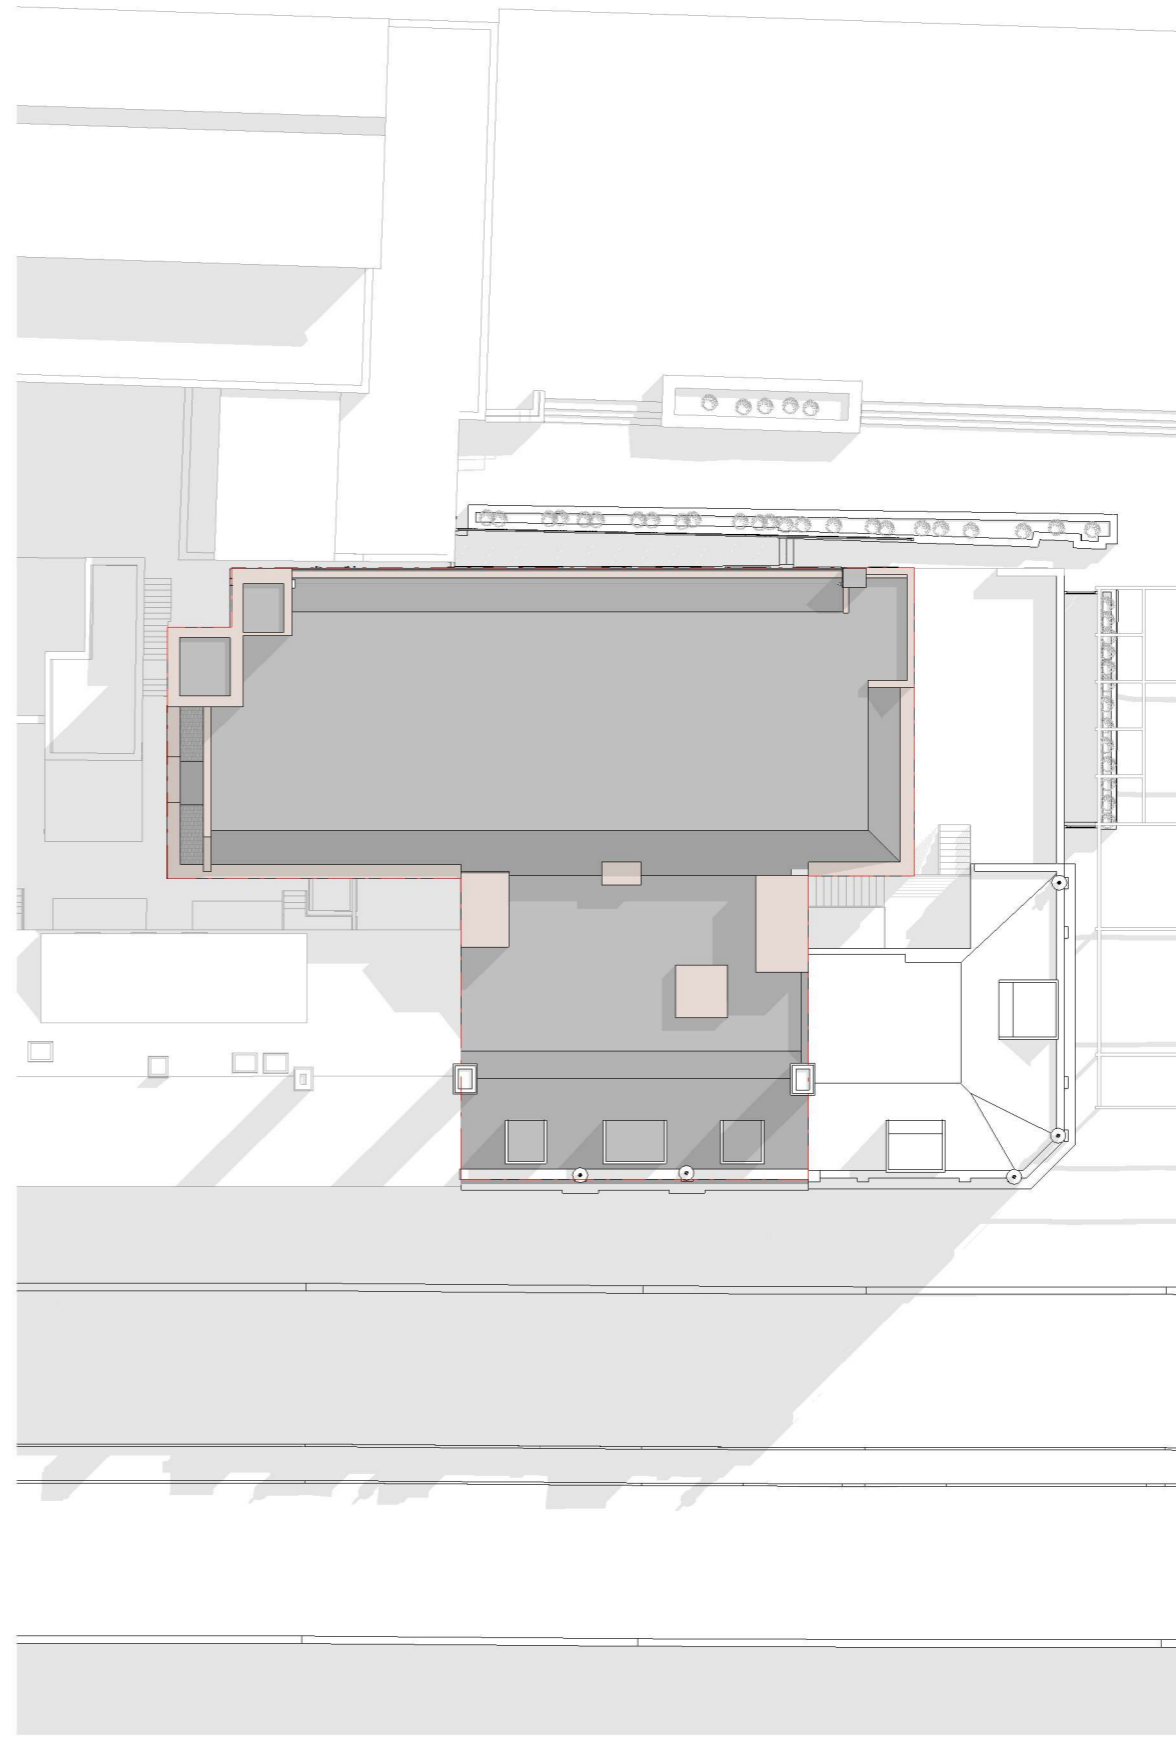

PROPOSED BLOCK PLAN

Rev No.	Date	Description
---------	------	-------------


Notes:

Any inaccuracies or errors to be reported to the architect/surveyor immediately and prior to any work commencing. All dimensions to be verified on site. All work to comply with British Standards Code of practice. All external surfaces and materials to match existing. This drawing and all information provided within it is the copyright of UPP Consultants Ltd. and reproduction without

Dwg No 44-46HI-A-01-002	Drawn UPP
----------------------------	--------------

Drawing Block plans	Checked UPP
------------------------	----------------

Scale 1:300 @ A3	Issue Date 12.12.2023
---------------------	--------------------------

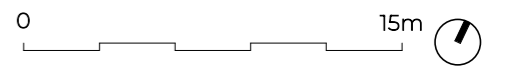

Project Address  
44-46 High Street, Epsom KT19 8AJ - Alterations S2

Client David Winegarten	Status For Planning
----------------------------	------------------------