



PROPOSED SIDE ELEVATION VIEW A

SCALE 1:50

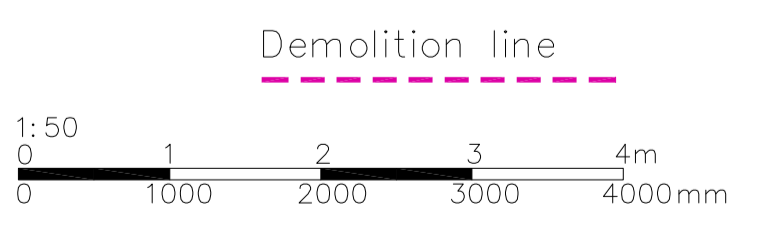

Do not scale off the drawings (scale only for planning purposes).

 www.malathydesign.com 02037 462 100 074 6610 3263	ARCH./CLIENT	---	Drawn	BC	
	Project Title	40 Burdon Lane Sutton Surrey SM2 7PT	Checked	SP	
	Drawing Title	PROPOSED ELEVATION	Scale	1:50	
	Project No.	2313	Drawing No.	P-04	Rev.
			Size	A1	