

Product details:

Material: Treated Softwood, FSC approved.

Quantity of wood per 2 linear metres:

1000mmL x100mmW x100mmD x2no. (posts) 2000mmL x100mmW x100mmD x1no. (rail)

Colour: Natural

Finish: Treat with organic solvent borne preservative and clear exterior varnish.


Fixings: Leg extensions to be set into concrete, for below ground fixing.

16no. 75mm flat headed galvanised nails.

2no. galvanized mild steel straps 600mmL x100mmW x22 gauge.

Posts to be located between 1.25 and 2m depending on ground conditions, levels and shape of line. Cut rails where necessary to achieve gradual changes of direction.

Provide 2no. posts at sudden changes of direction and brace external corners with post set into the ground at 45 degrees.

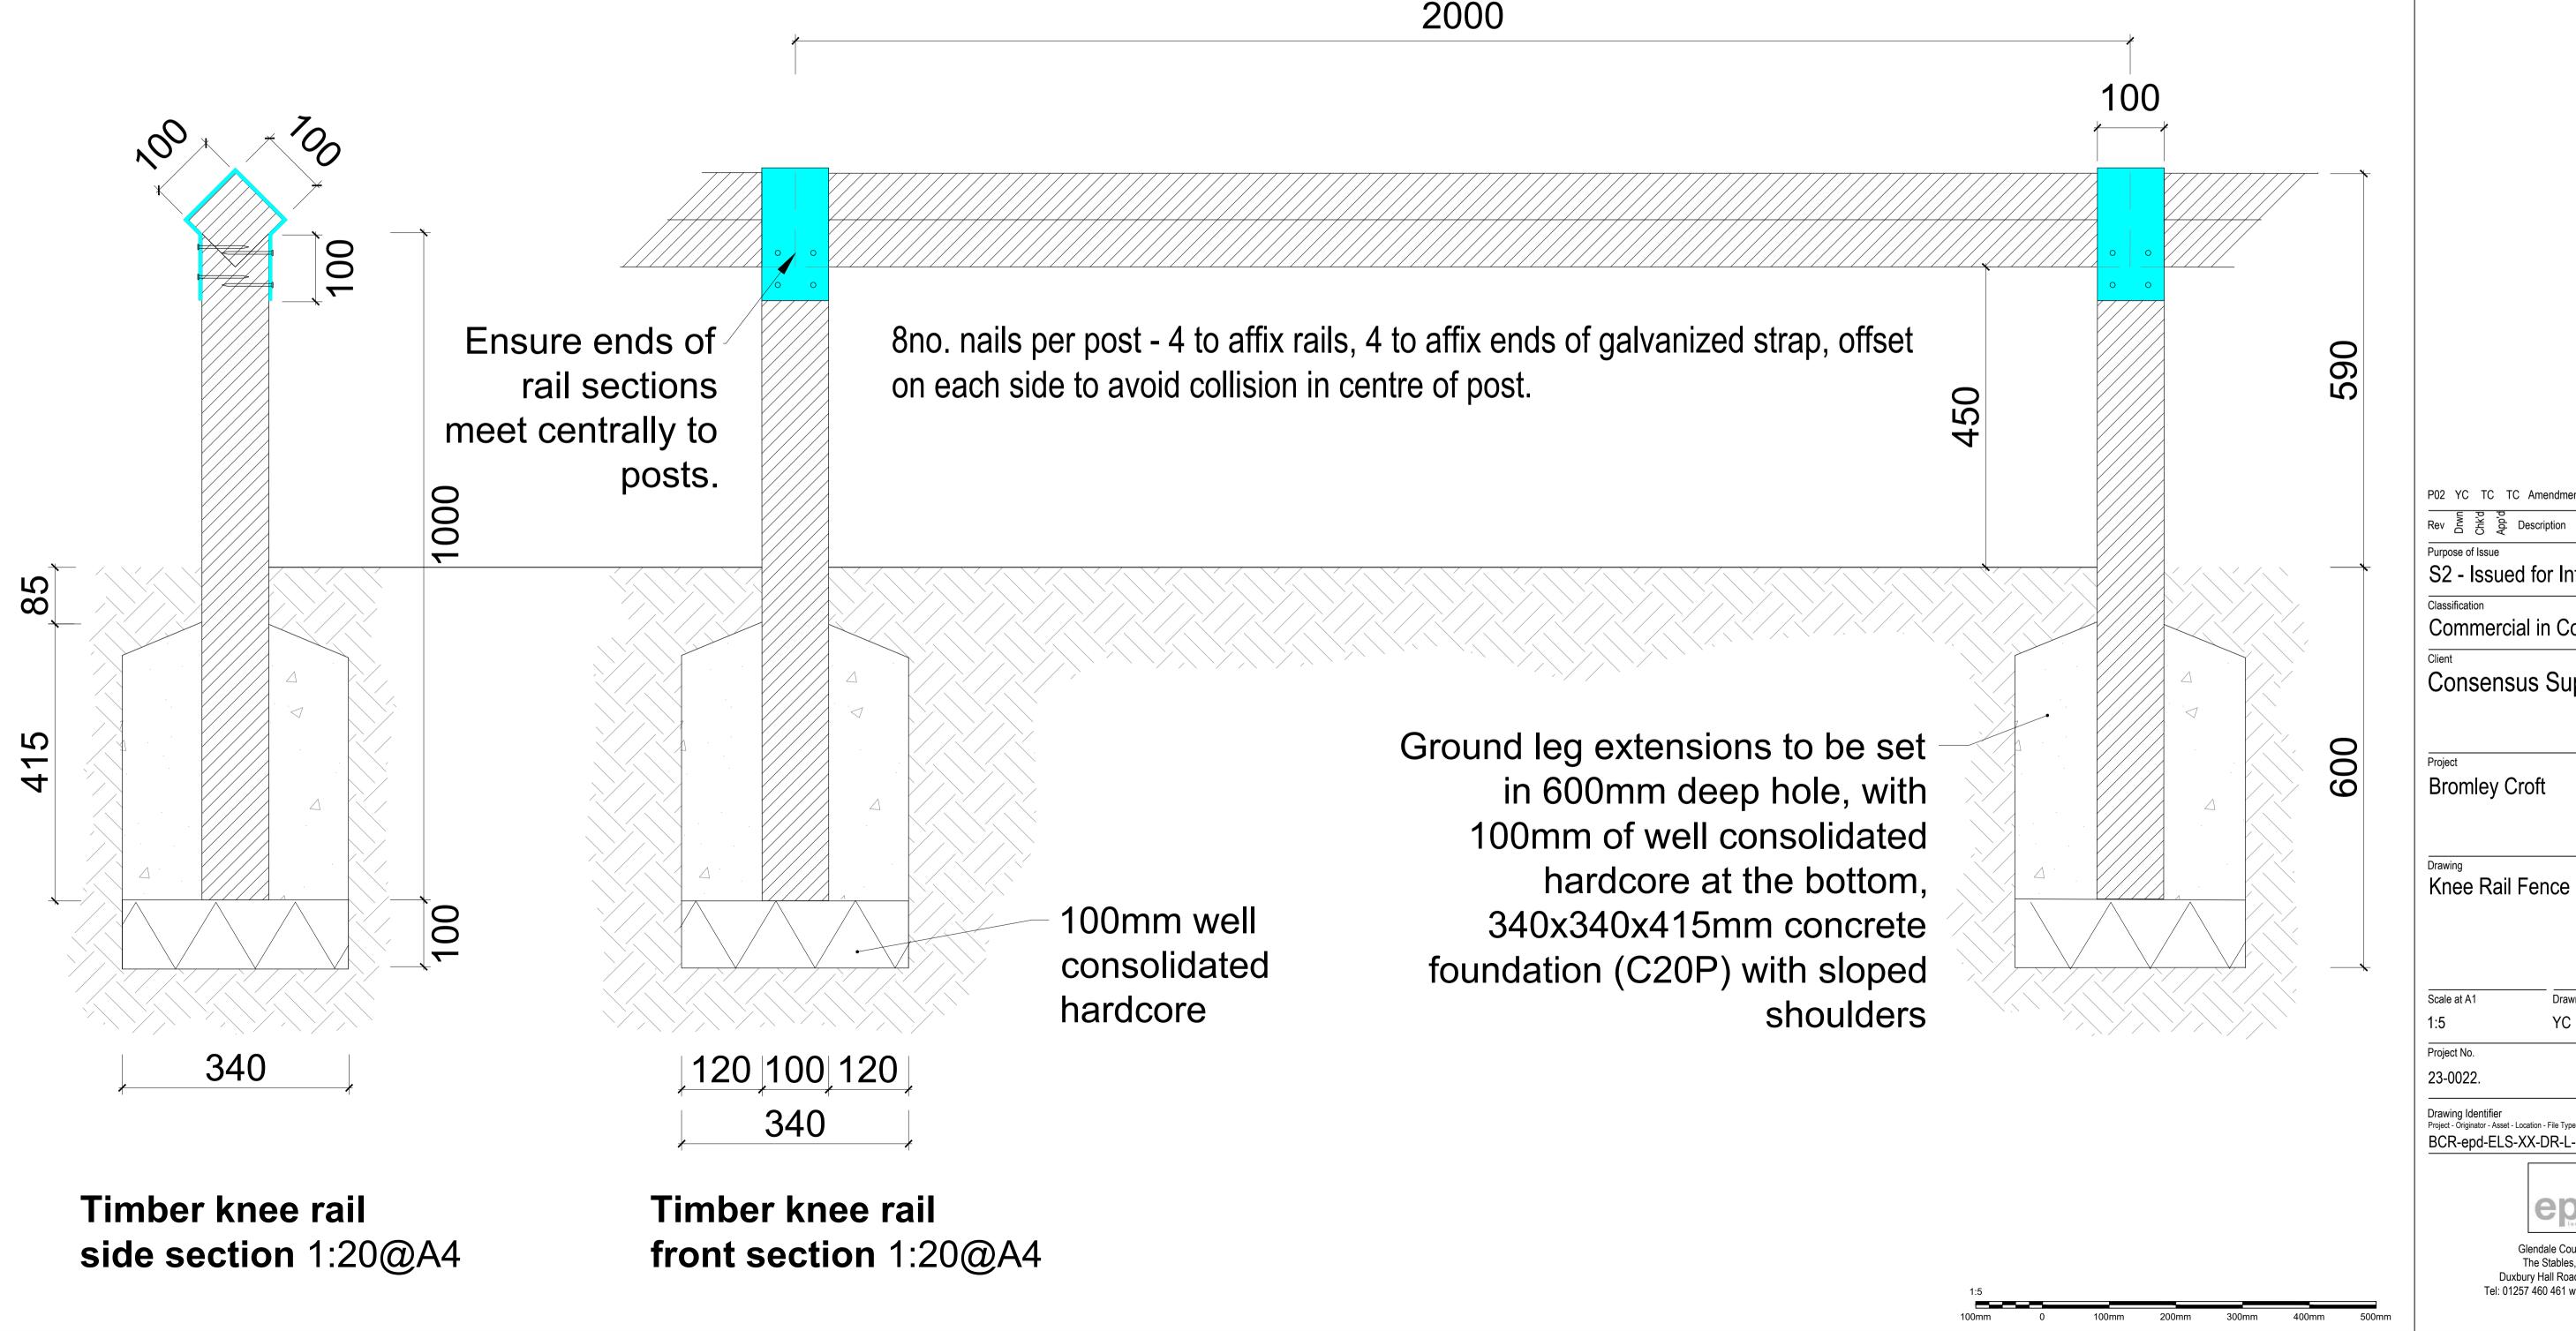

Poz YC TC TC Amendments to meet requirements 2024-01-11

Rev S S Description Date

Purpose of Issue

S2 - Issued for Information

Classification

Commercial in Confidence

Client

Consensus Support Services Ltd

Project

Bromley Croft

Drawing

Knee Rail Fence Construction Detail

Scale at A1 Drawn Checked Approved

1:5 YC TC TC

Project No. Date

23-0022. 11-01-2023

Drawing Identifier

Project - Originator - Asset - Location - File Type - Role - Number

BCR-epd-ELS-XX-DR-L-2002 P02