

9x *Helichrysum italicum*
 11x *Hydrangea arborescens* 'Annabelle'
 9x *Perovskia* 'Blue Spire'
 2x *Rosa* 'New Dawn'

2x *Cornus kousa* 'Milky Way'

10x *Briza maxima*
 8x *Miscanthus sinensis* 'Morning Light'
 9x *Stipa tenuissima* 'Pony Tails'

Trees

Plant Group	Botanical Name	Girth/ Dia. cm	Height cm	Root Zone	Specification	Mix %	Number
Tree	<i>Betula utilis jacquemontii</i>	10-12	250-300	RB	2x; SS; clear stem 175-200cm; 5 brks		3
Shrub	<i>Cornus kousa</i> 'Milky Way'		100-125	15L	Branched; 5 brks		6

Tall Grass Planting

Plant Group	Botanical Name	Girth/ Dia. cm	Height cm	Root Zone	Specification	Mix %	Number
Grass	<i>Briza maxima</i>			2L	Full pot	30.00	24
Grass	<i>Miscanthus sinensis</i> 'Morning Light'			3L	Full pot	40.00	19
Grass	<i>Stipa tenuissima</i> 'Pony Tails'			3L	Full pot	30.00	23

Ground Cover Planting

Plant Group	Botanical Name	Girth/ Dia. cm	Height cm	Root Zone	Specification	Mix %	Number
Herbaceous	<i>Anaphalis margaritacea</i>			2L	Full pot	10.00	12
Herbaceous	<i>Anthemis punctata cupaniana</i>			2L	Full pot	15.00	15
Shrub	<i>Cotoneaster</i> 'Coral Beauty'	30-40D		3L	Bushy; 4 brks	25.00	18
Herbaceous	<i>Geranium macrorrhizum</i> 'Album'			2L	Full pot	15.00	15
Shrub	<i>Hebe albicans</i>	20-30D		3L	Bushy; 5 brks	25.00	24
Herbaceous	<i>Polygonatum multiflorum</i>			3L	Full pot	10.00	12

Shrub Planting

Plant Group	Botanical Name	Girth/ Dia. cm	Height cm	Root Zone	Specification	Mix %	Number
Shrub	<i>Helichrysum italicum</i>		20-30	3L	Bushy; 6 brks	25.00	11
Shrub	<i>Hydrangea arborescens</i> 'Annabelle'		40-60	3L	Branched; 3 brks	30.00	15
Shrub	<i>Perovskia</i> 'Blue Spire'		30-40	3L	Bushy; 3 brks	25.00	11

Seating Planters

Plant Group	Botanical Name	Girth/ Dia. cm	Height cm	Root Zone	Specification	Mix %	Number
Herbaceous	<i>Anaphalis margaritacea</i>			0.5L	Full pot	20.00	14
Herbaceous	<i>Anthemis punctata cupaniana</i>			0.5L	Full pot	20.00	10
Herbaceous	<i>Geranium macrorrhizum</i> 'Album'			0.5L	Full pot	20.00	12
Shrub	<i>Perovskia</i> 'Blue Spire'		30-40	3L	Bushy; 3 brks	20.00	5
Herbaceous	<i>Polygonatum multiflorum</i>			0.5L	Full pot	20.00	12

Amenity grass

	Area	113.2	m ²
No topsoil, to be sown directly into subsoil			
Supply and seed; Geminal Popular Hardwearing Grass Seed Mix @35g/m2		0.035	kg
			3.96

Key

- Ground Cover Planting
- Amenity Grass
- Tall Grass Planting
- Shrub Planting
- Seating Planters

P03 BM TC TC Modification to planting beds along the building and the removal of planting along western boundary. 2024-01-09

P02 BM TC TC Tree Sizes Updated 2023-12-12

Rev	Drawn	Checked	App'd	Description	Date

Purpose of Issue

Issued for Information

Classification

Commercial and Confidence

Client

Consensus Support Services Ltd

Project

Bromley Croft

Drawing

Planting Plan

Scale at A3	Drawn	Checked	Approved
1:200	BM	TC	TC

Project No.	Date
23-0022	2024-01-12


Drawing Identifier

Project - Originator - Zone - Level - File Type - Role - Number	Revision
BCR-epd-ELS-XX-DR-L-1001	P03



Glendale Countryside Limited
 The Stables, Duxbury Park,
 Duxbury Hall Road, Chorley, PR7 4AT
 Tel: 01257 460 461 www.epdlandscape.co.uk

Scale 1:200

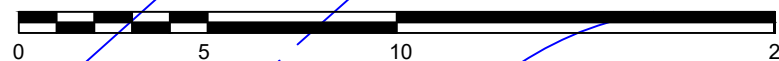

12x *Anaphalis margaritacea*
 10x *Anthemis punctata cupaniana*
 11x *Geranium macrorrhizum* 'Album'
 5x *Perovskia* 'Blue Spire'
 11x *Polygonatum multiflorum*

12x *Anaphalis margaritacea*
 14x *Anthemis punctata cupaniana*
 17x *Cotoneaster* 'Coral Beauty'
 14x *Geranium macrorrhizum* 'Album'
 24x *Hebe albicans*
 12x *Polygonatum multiflorum*

4 x *Briza maxima*
 3 x *Miscanthus sinensis* 'Morning Light'
 4 x *Stipa tenuissima* 'Pony Tails'

4 x *Briza maxima*
 3 x *Miscanthus sinensis* 'Morning Light'
 4 x *Stipa tenuissima* 'Pony Tails'

4 x *Briza maxima*
 3 x *Miscanthus sinensis* 'Morning Light'
 4 x *Stipa tenuissima* 'Pony Tails'

2x *Anaphalis margaritacea*
 1x *Geranium macrorrhizum* 'Album'
 1x *Polygonatum multiflorum*

2x *Briza maxima*
 2x *Miscanthus sinensis* 'Morning Light'
 2x *Stipa tenuissima* 'Pony Tails'

3x *Betula utilis jacquemontii*

4x *Cornus kousa* 'Milky Way'