

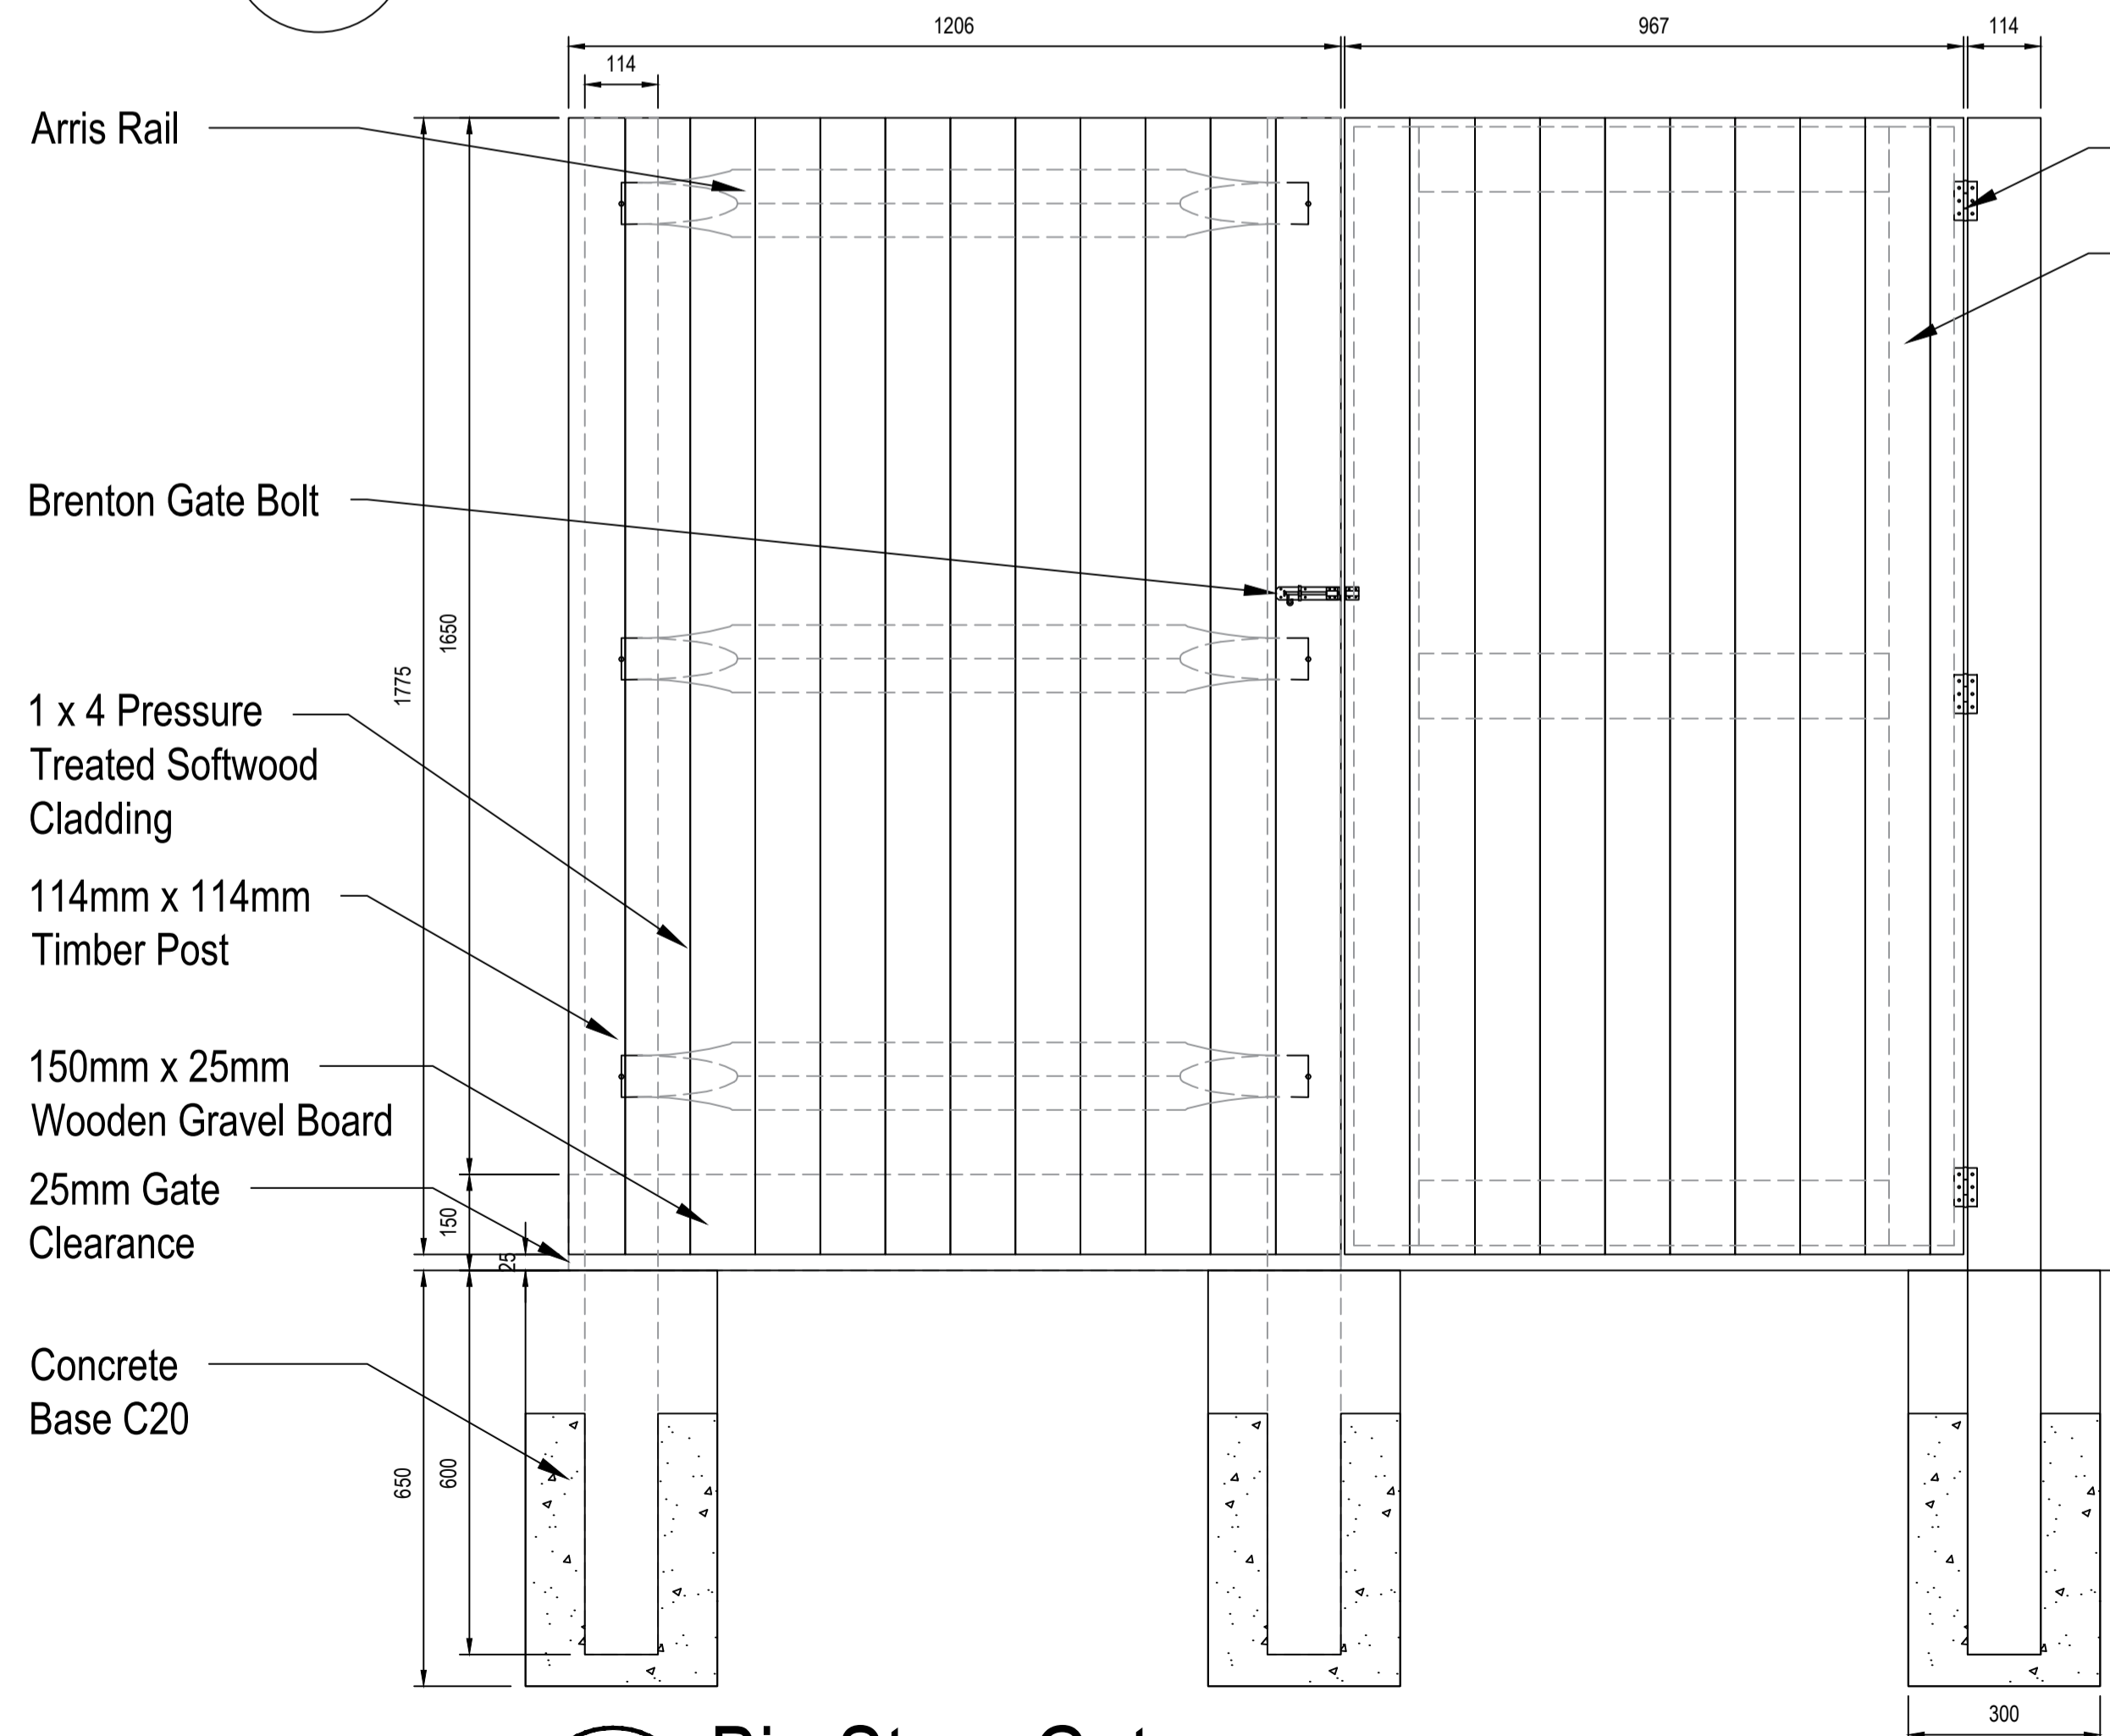



Note:  
Timber dimension to be aligned with B. S 1722 part 5

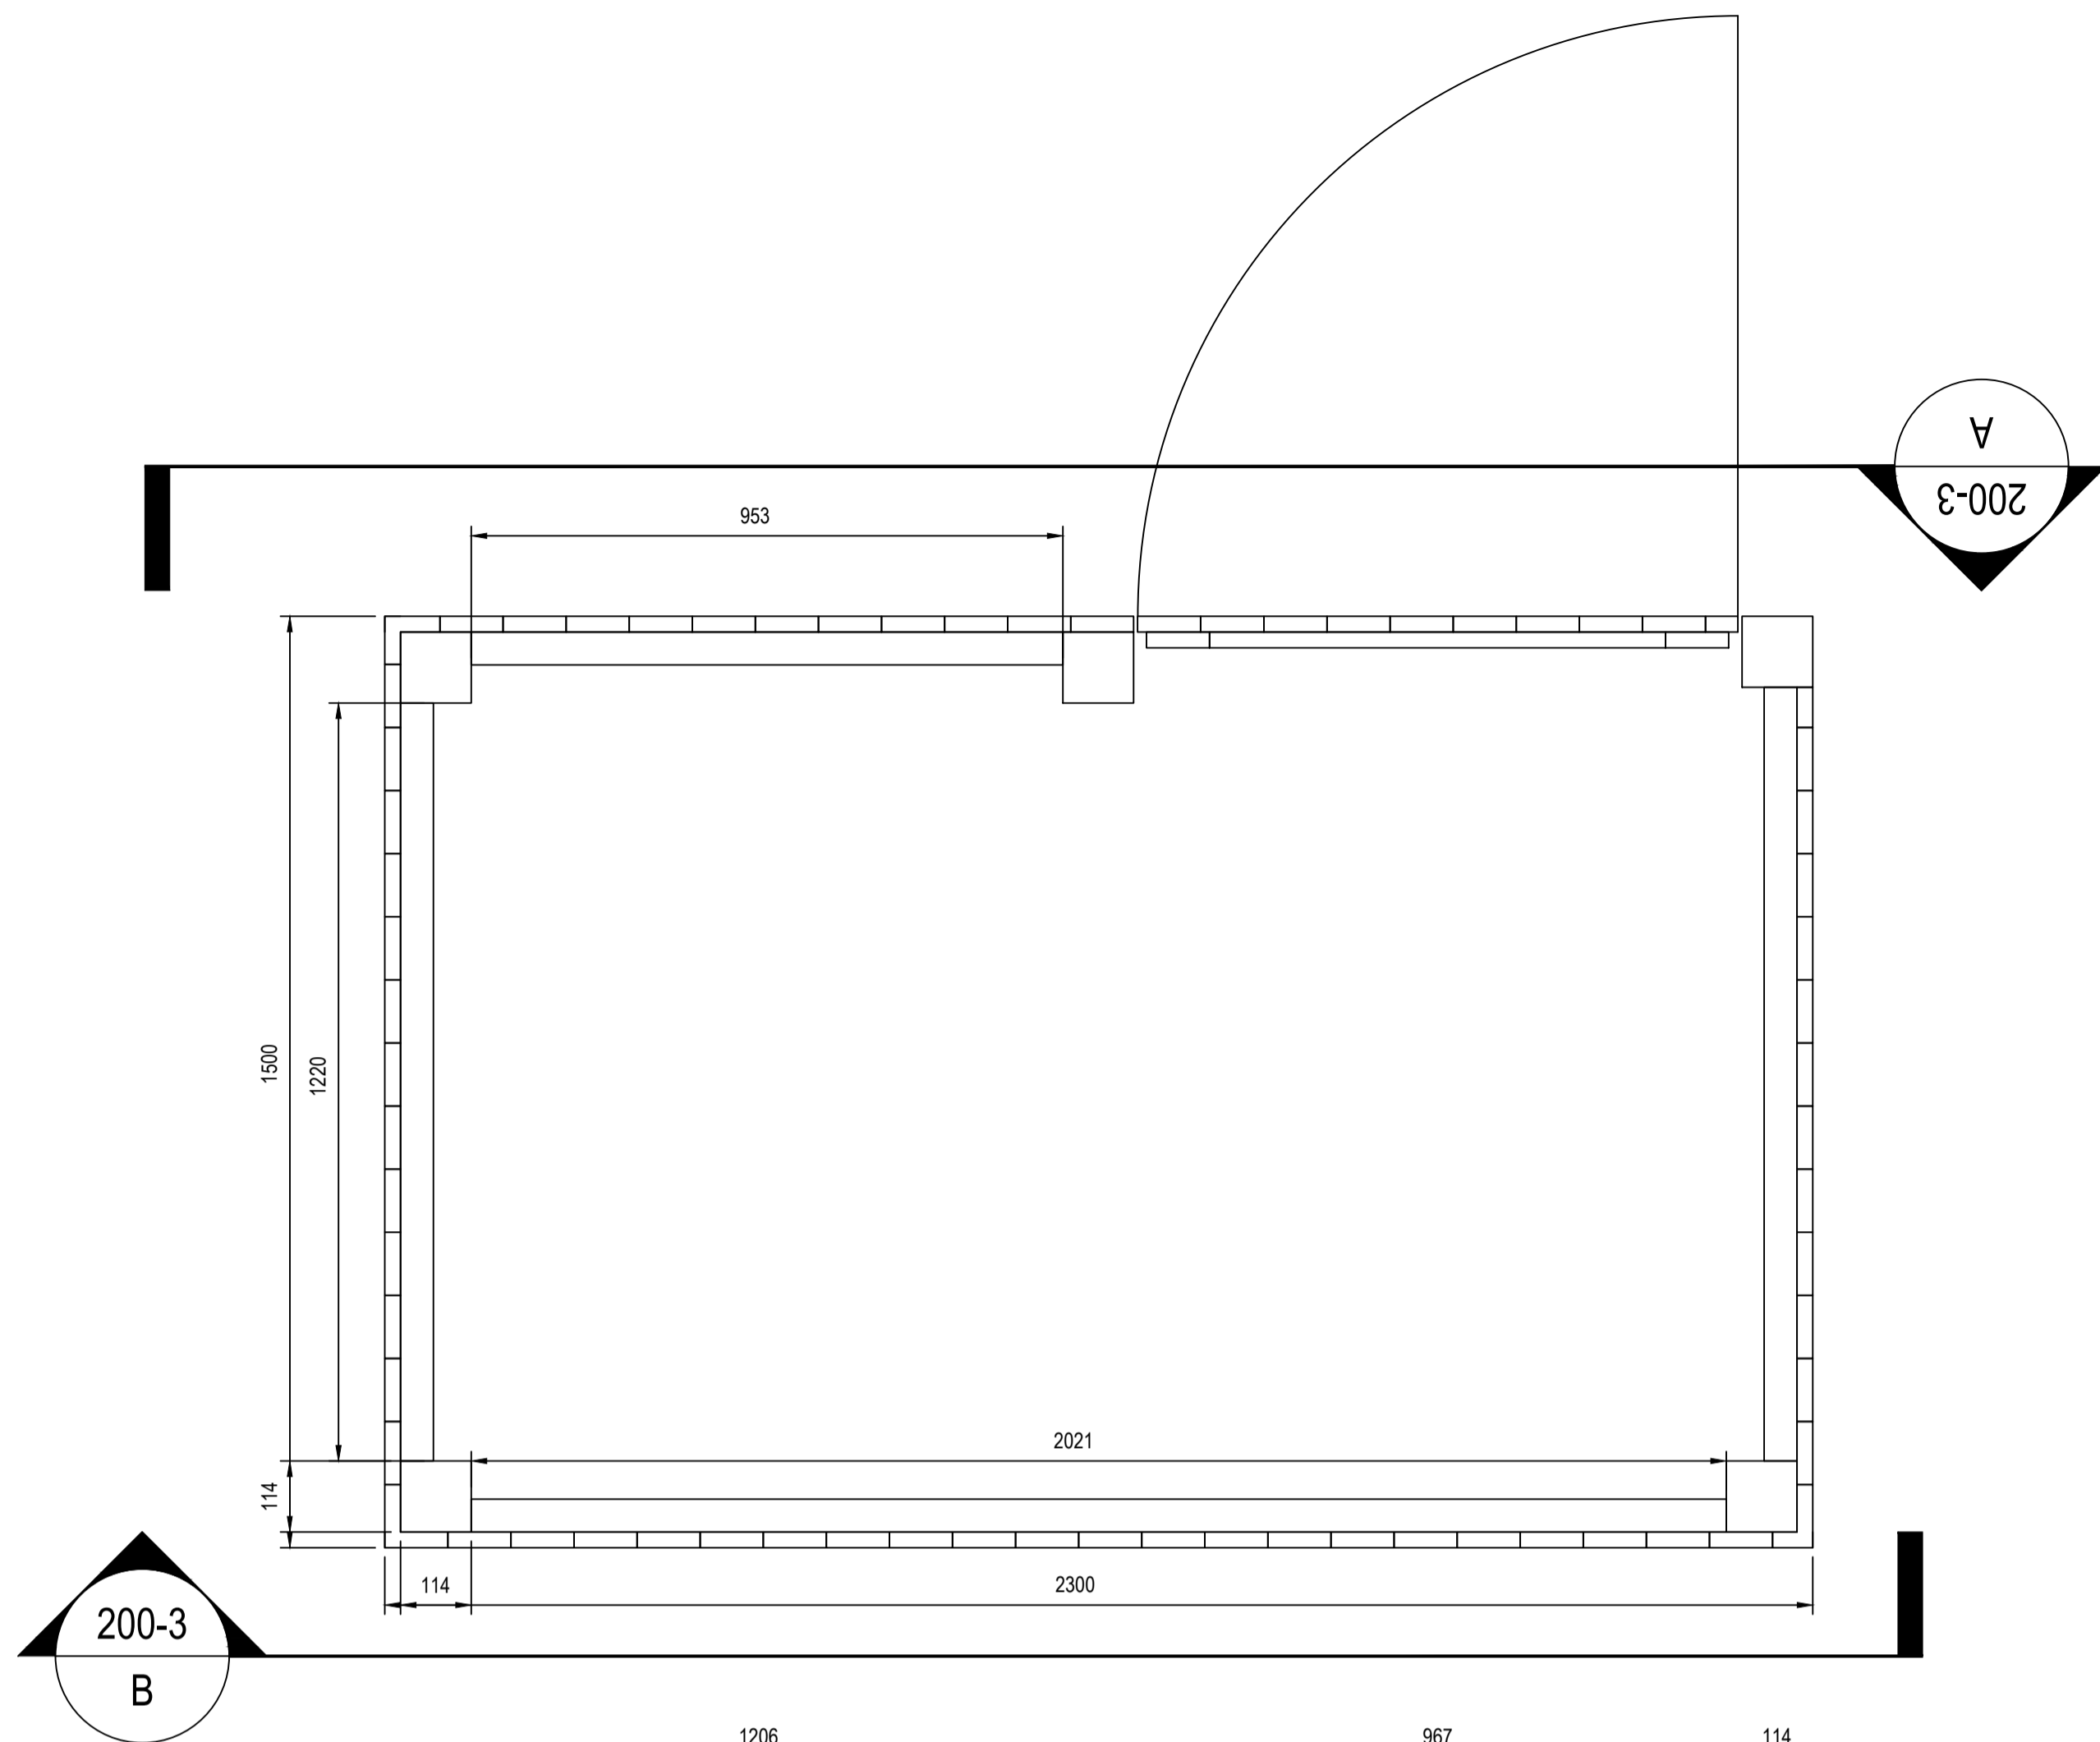

**A** Bin Store Gate  
Scale 1:10

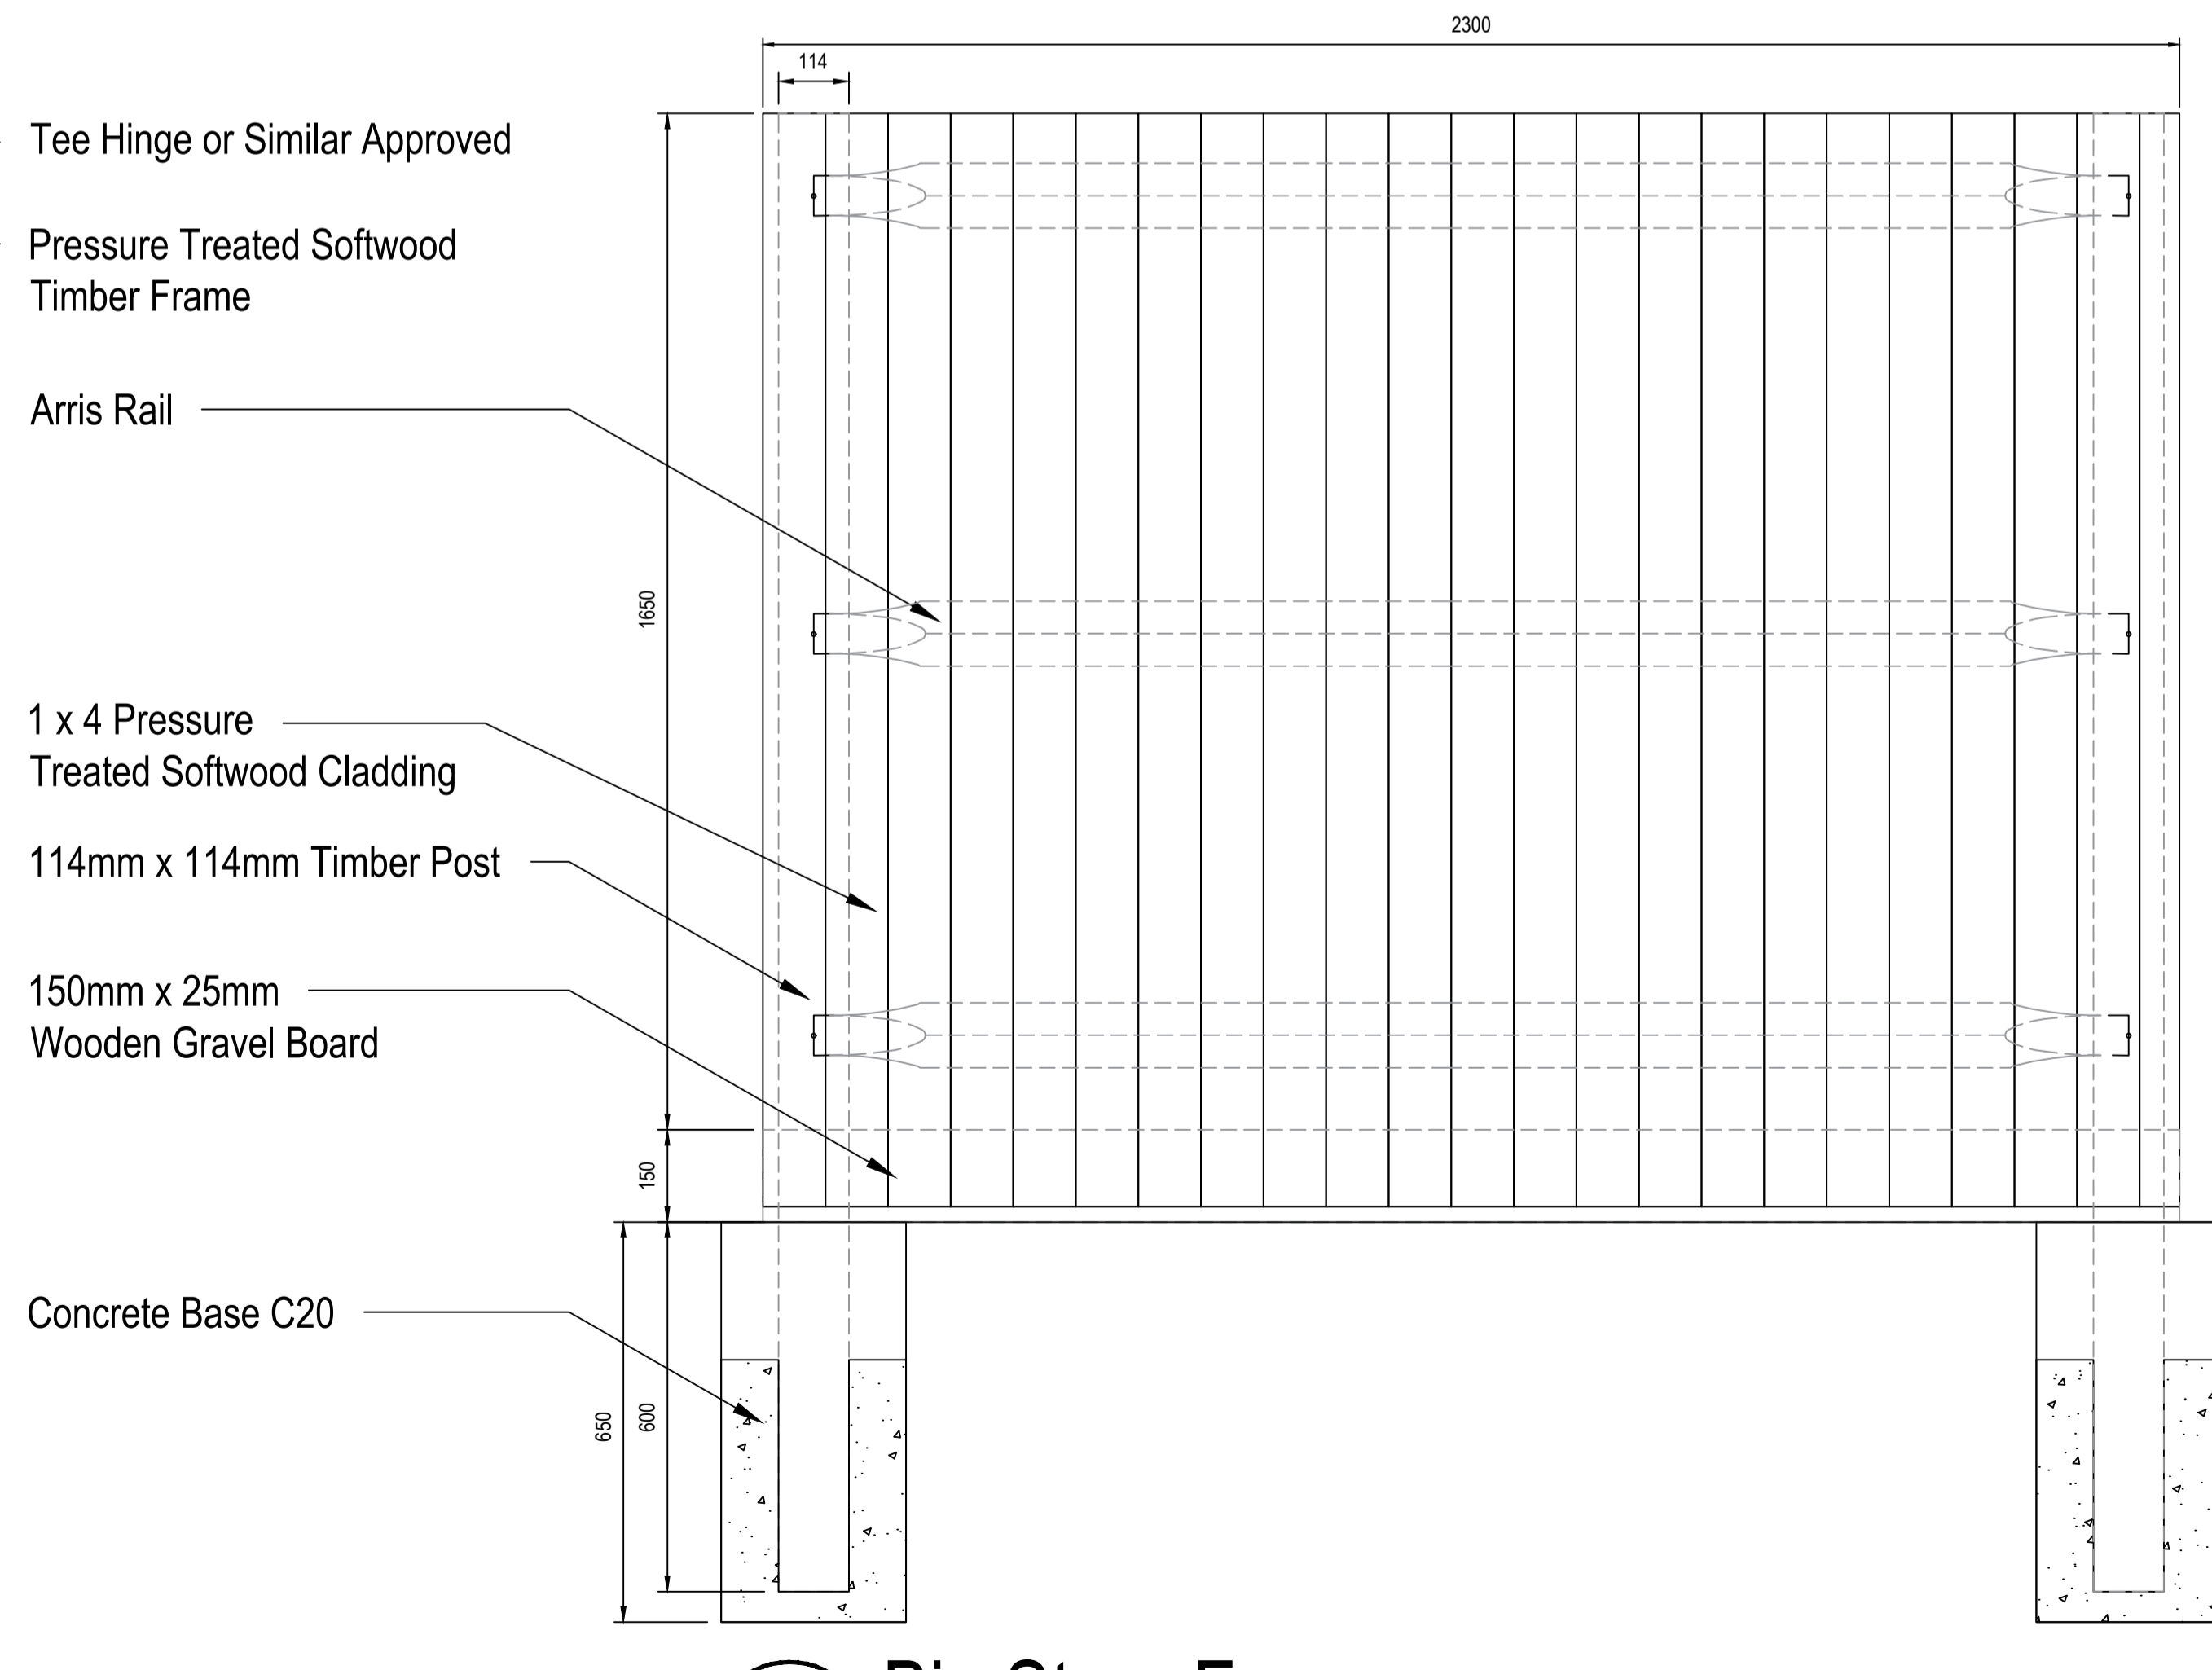

**B** Bin Store Fence  
Scale 1:10

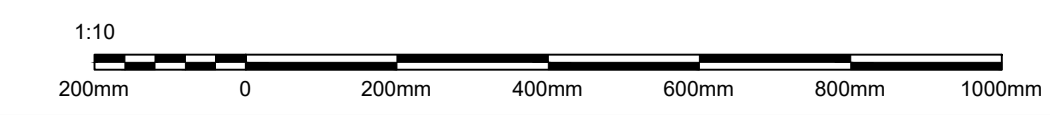

Rev	Drawn	Checked	App'd	Description	Date
-----	-------	---------	-------	-------------	------

Purpose of Issue  
**S2 - Issued for Information**

Classification  
**Commercial in Confidence**

Client  
**Consensus Support Services Ltd**

Project  
**Bromley Croft**

Drawing  
**Bin Store Construction Detail**

Scale at A1	Drawn	Checked	Approved
1:10	YC	TC	TC

Project No.	Date
23-0022	10-01-2024

Drawing Identifier  
 Project - Originator - Asset - Location - File Type - Role - Number  
**BCR-epd-ELS-XX-DR-L-2003** P01



Glendale Countryside Limited  
 The Stables, Duxbury Park,  
 Duxbury Hall Road, Chorley, PR7 4AT  
 Tel: 01257 460 461 www.epdlandscape.co.uk

© epd Landscape  
G:\SHARED DRIVES\EPD PROJECTS\23-0022 BROMLEY CROFT\LEITH PLANNING\DRAWINGS\LANDSCAPE\BIN STORE CONSTRUCTION DETAIL.DWG Printed by: Yuwei Chen On: 12 January 2024 at 10:43