


Notes:
0. General

This copy has been made by or with the authority of Midlothian Council pursuant to Section 47 of the Designs and Patents Act 1988. Unless that Act provides a relevant exception to copyright, the copy must not be copied without the prior permission of the copyright owner.

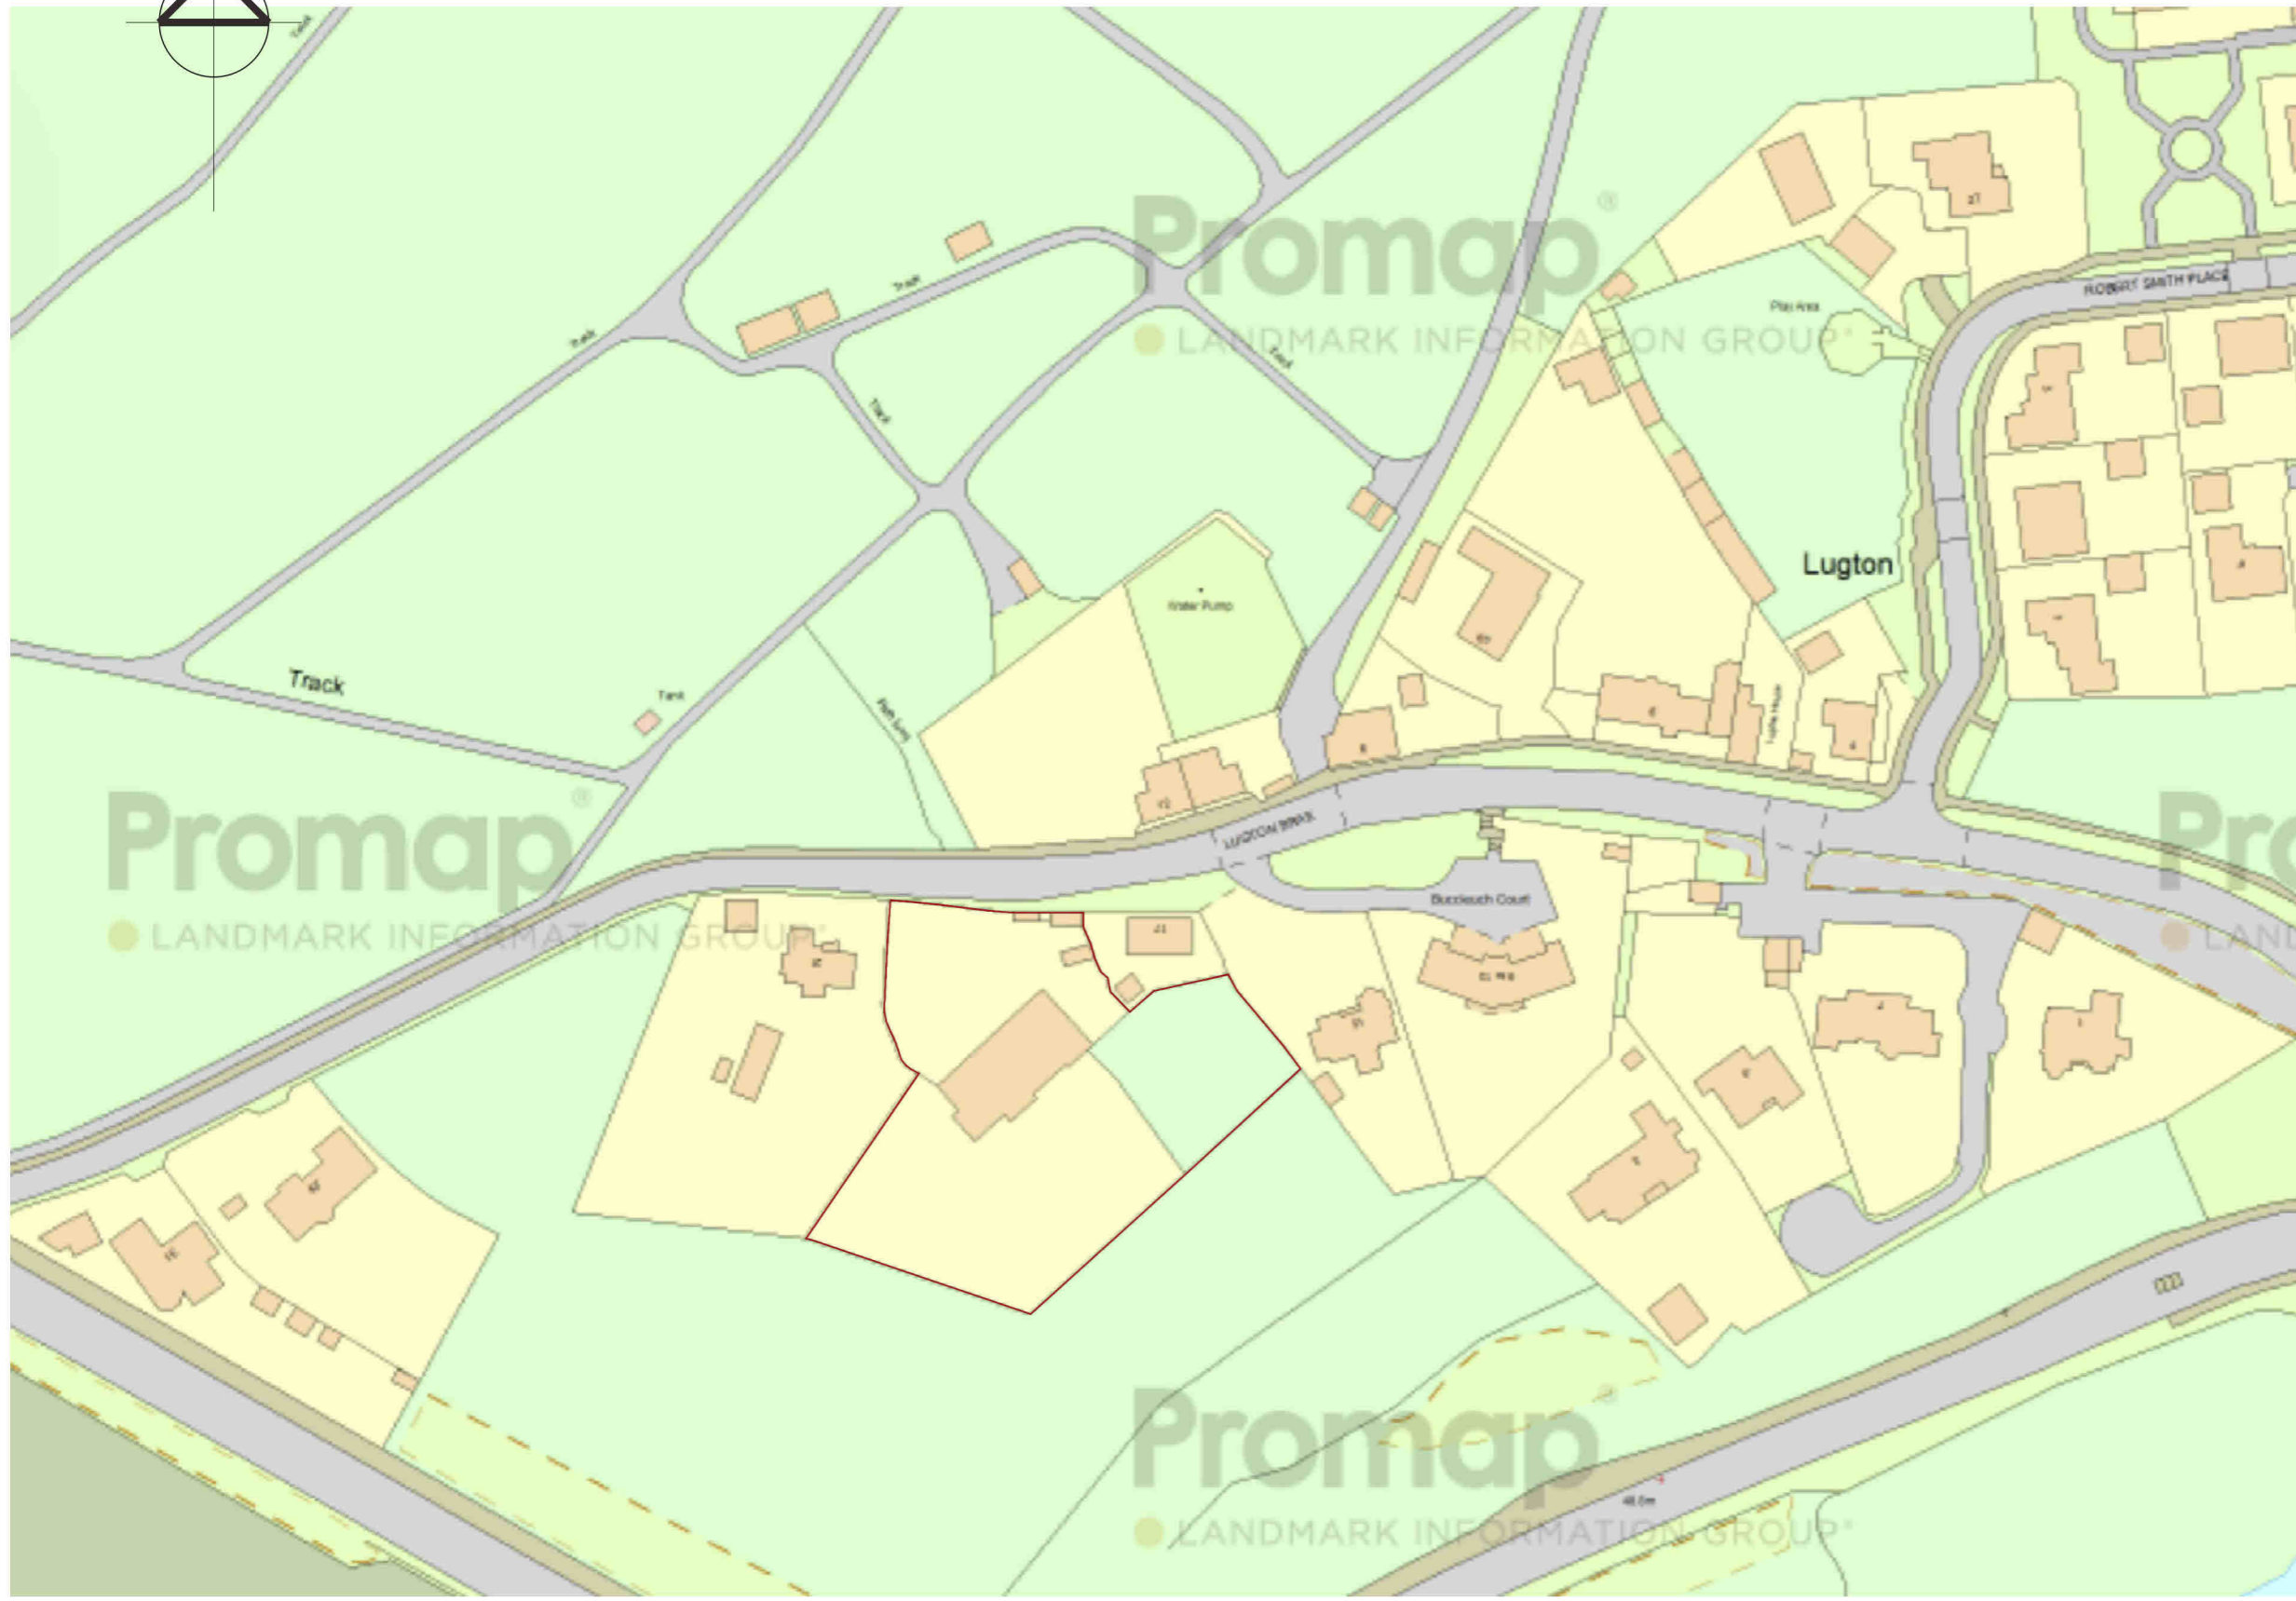

Rev	Date	Revision	By

Client:
Darren & Gillian Bunker

Project:
The Old Parsonage
Dalkeith
Proposed Alterations and Renovations

Title:
Location Plan
As Existing

Issue Status: CONSENTS	Scale: 1:1250	Original Size: A3
---------------------------	------------------	----------------------

Date: January 2024	Drawn by: TD	Checked by: DJ
-----------------------	-----------------	-------------------

Project No: E3752	Stage: 3 - Spatial Design	Drawing No: S (-) 003	Rev: .
-----------------------------	------------------------------	---------------------------------	-----------

20 Torphichen Street, Edinburgh, Scotland, EH3 8JB
Phone +44 (0)131 225 4235 Fax +44 (0)131 220 0499
enquiries@weareglm.com
www.weareglm.com
©GLM



Location Plan