



Attic

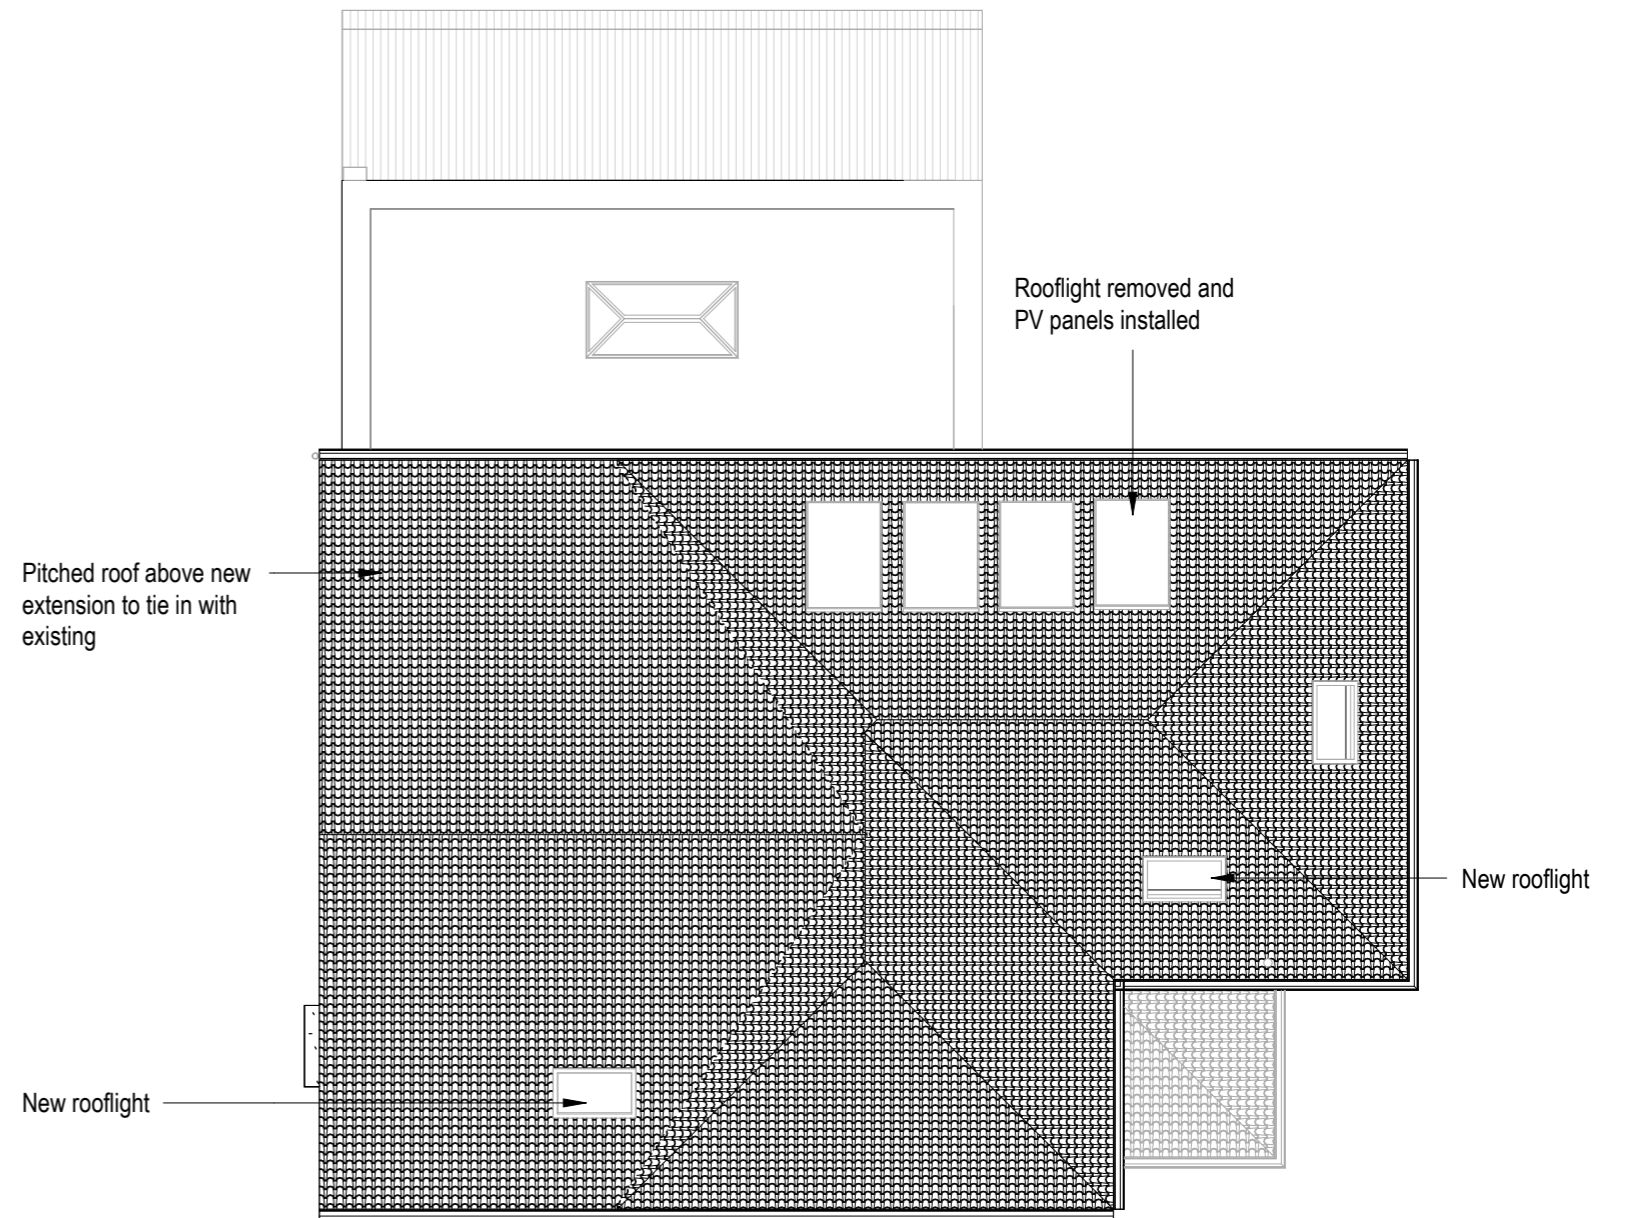

Roof

No.	Description	Date
A	Footprint of rear single storey extension increased as requested by client	Jun 23
B	Roof profile amended on gable end.	Jan 24

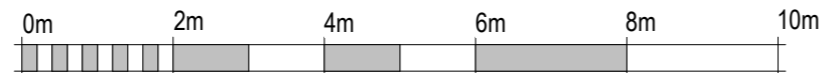

Scale 1:100 @ A3

PROJECT  
11b Summerlea Road

SHEET  
Proposed Floorplans

CLIENT Mr & Mrs Paton		
Date Apr 2023	Project number 2023-01	Scale (@ A3) 1 : 100
DRAWING NUMBER A109		REV B