



Ground Floor

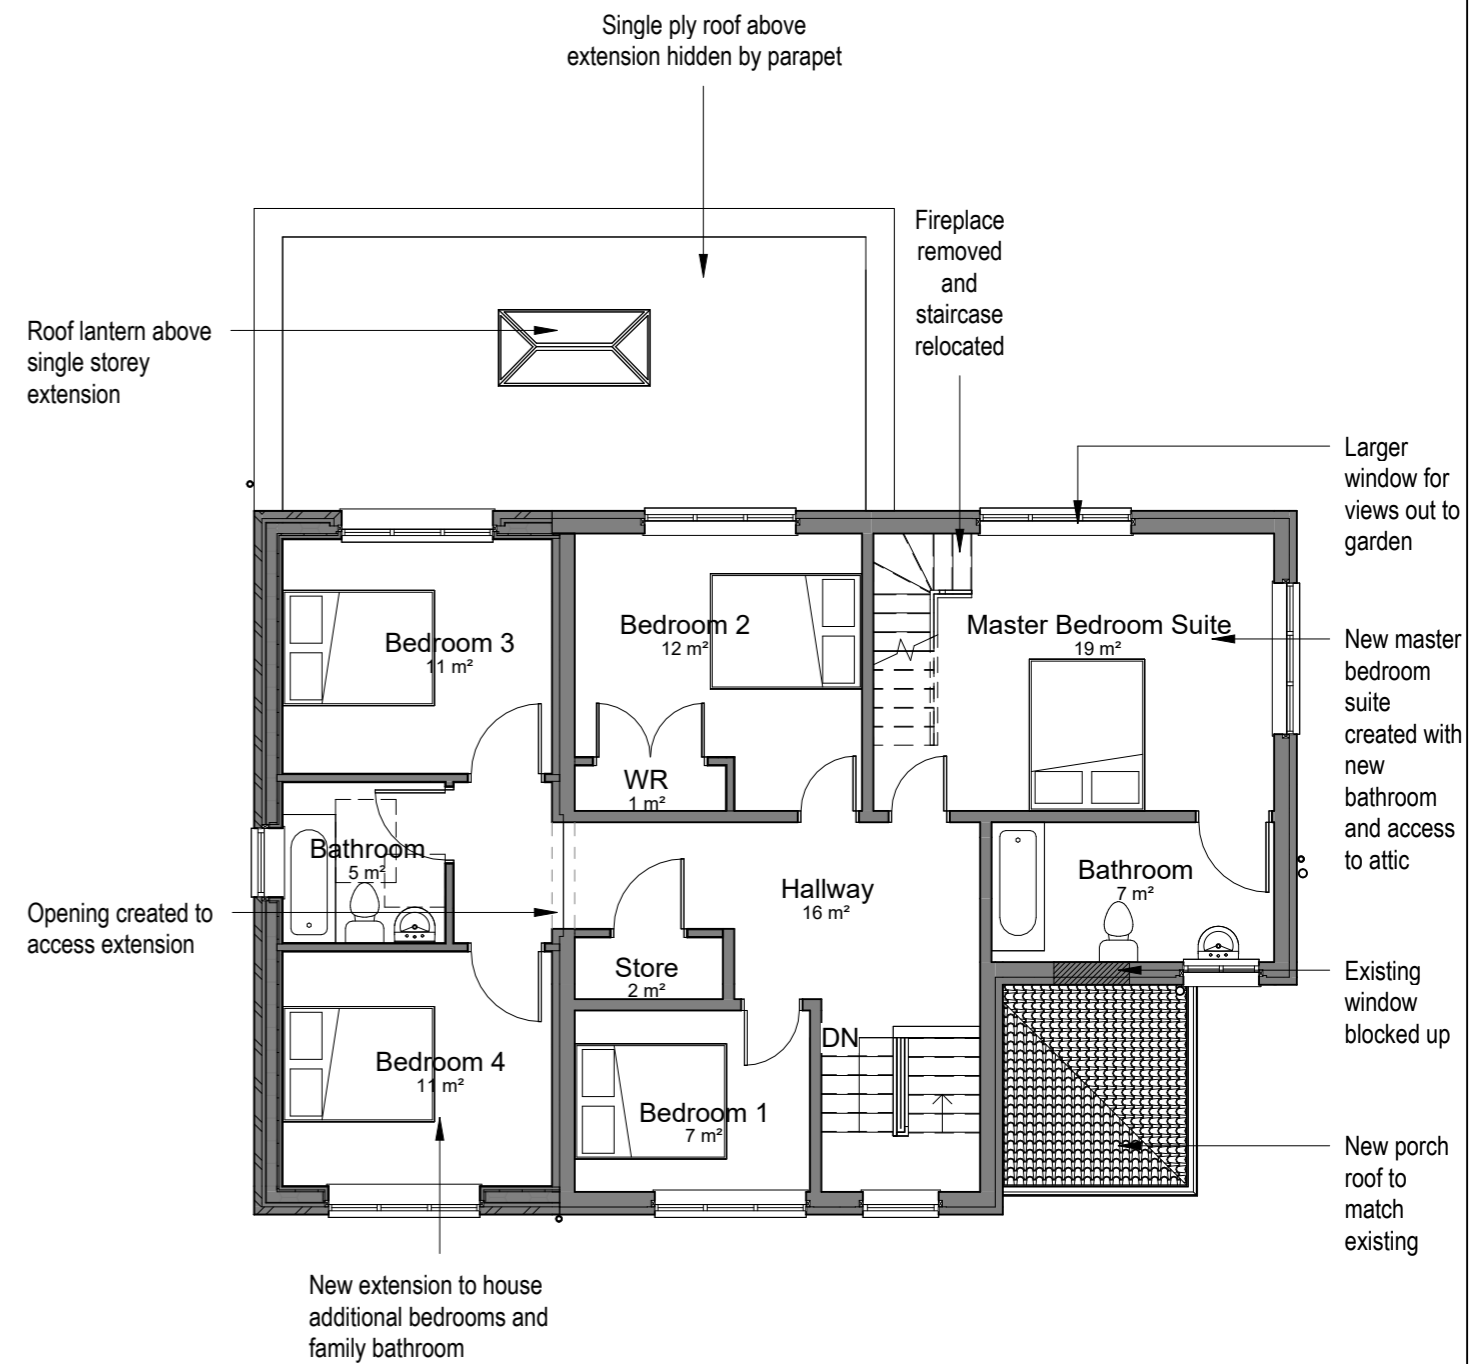

First Floor

No.	Description	Date
A	Footprint of rear single storey extension increased as requested by client	Jun 23
B	Bedroom 2 external wall shown.	Jun 23

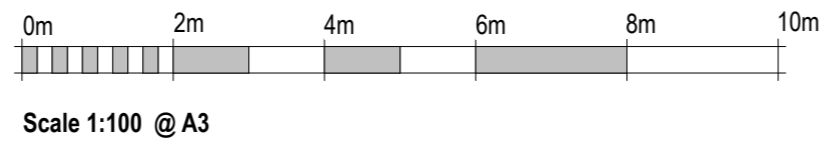

PROJECT
11b Summerlea Road

SHEET
Proposed Floorplans

CLIENT
Mr & Mrs Paton

Date Apr 2023	Project number 2023-01	Scale (@ A3) 1 : 100
DRAWING NUMBER A108		REV B