


Section A-A Proposed



Section B-B Proposed

No.	Description	Date
A	Roof profile amended on gable end.	Jan 24

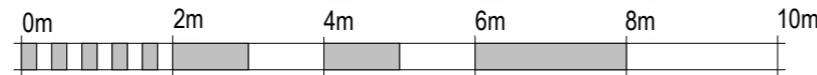

Scale 1:100 @ A3

PROJECT
11b Summerlea Road

SHEET
Proposed Sections

CLIENT Mr & Mrs Paton		
Date Apr 2023	Project number 2023-01	Scale (@ A3) 1 : 100
DRAWING NUMBER A111		REV A