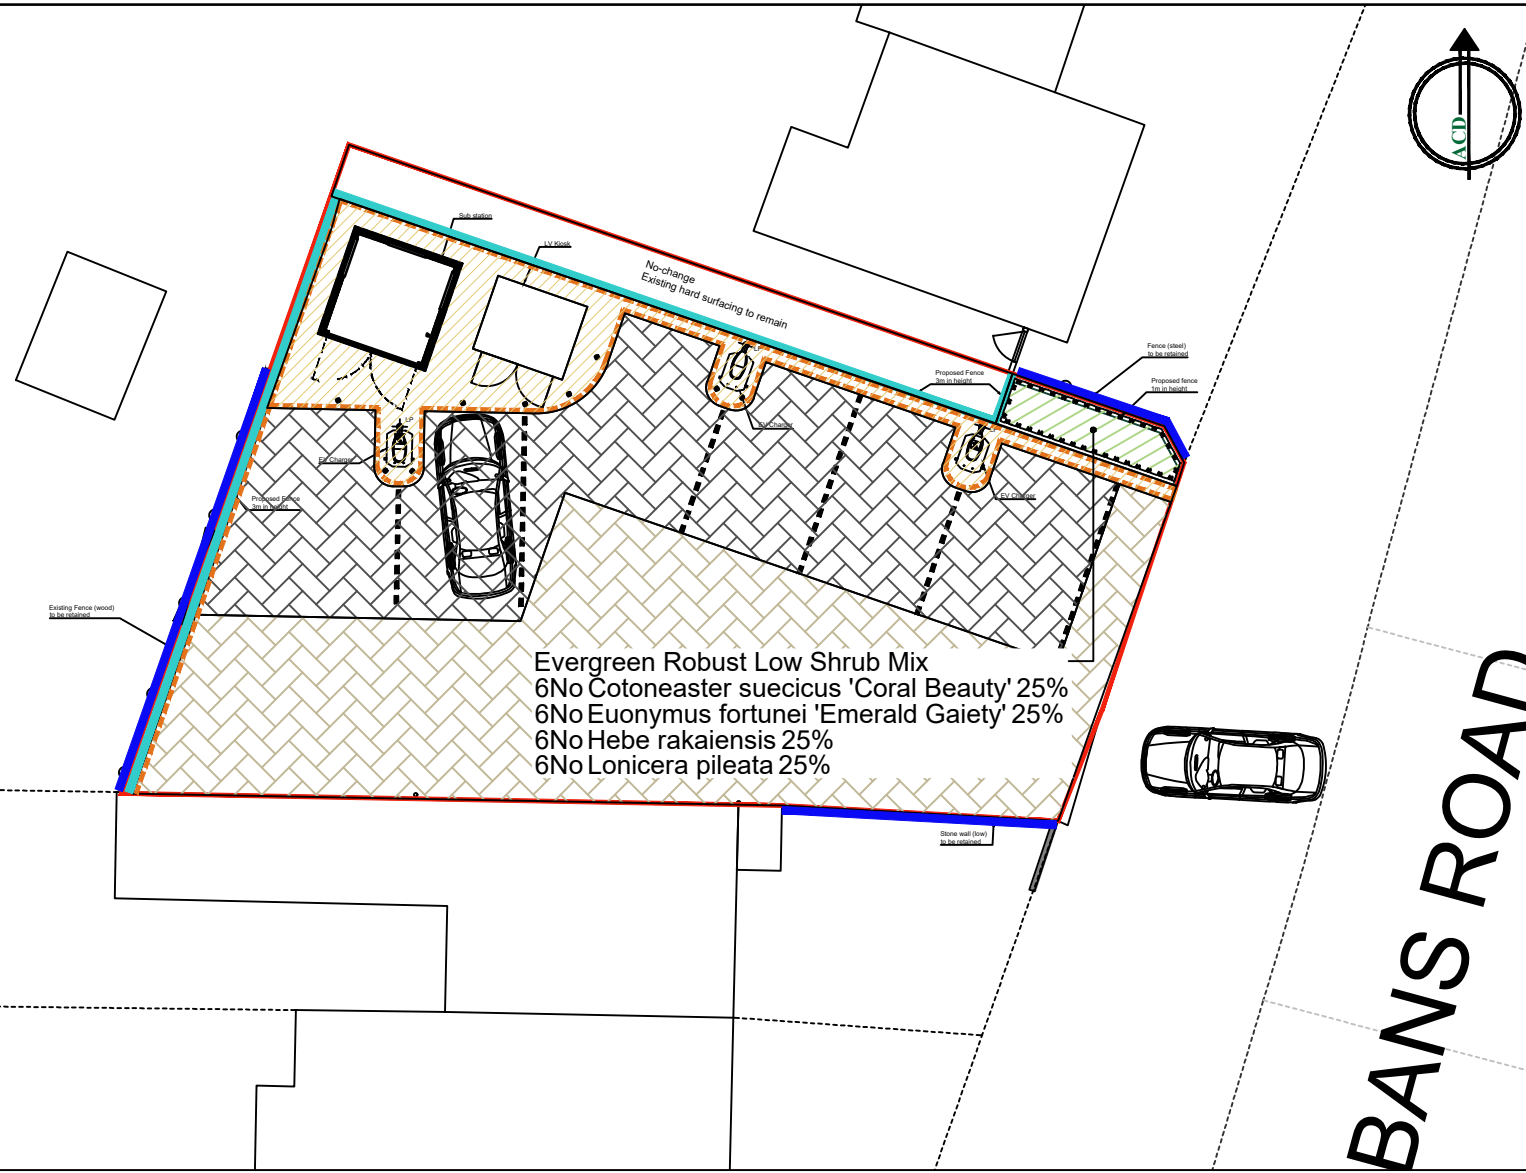


SPECIFICATION
All works generally, to comply with the written Soft Landscape Specification.

In case of quantity discrepancies, the quantities on the plan(s) take precedent over the quantities shown in the planting schedule.

NOTES:
DO NOT SCALE FROM DRAWING
NOT FOR CONSTRUCTION, FOR PLANNING PURPOSES ONLY



1 2 3 4 0 2 4 6m			
Rev	Date	Details	Drawn



HEAD OFFICE
Rodbourne Rail Business Centre, Grange Lane,
Malmesbury, SN16 0ES
Tel: 01666 825646

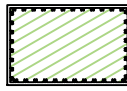
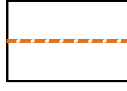





4 & 5 The Old Mill, Fry's Yard, Bridge Street,
Godalming, GU7 1HP
Tel: 01483 425714

Suite 6, Crescent House, Yonge Close,
Eastleigh, SO50 9SX
Tel: 02382 026300

email: mail@acdenv.co.uk
www.acdenvironmental.co.uk

Planting Schedule					
Species Name	Height	Pot Size	Specification	Density	No.
Cotoneaster suecicus 'Coral Beauty'	30-40cm	5L	Bushy :6 brks :C	4/m ²	6 -
Euonymus fortunei 'Emerald Gaiety'	30-40cm	5L	Bushy :9 brks :C	4/m ²	6 -
Hebe rakaiensis	30-40cm	5L	Bushy :7 brks :C	4/m ²	6 -
Lonicera pileata	30-40cm	5L	Bushy :8 brks :C	4/m ²	6 -

Legend

   	<p>Proposed decorative mix shrub planting to be planted in groups of 6 of each species and to receive 75mm gravel mulch after planting operations</p> <p>Concrete Kerb block, Keykerb Small (KS) in charcoal as supplied by Marshalls or similiar</p> <p>Charwood concrete paving slabs 450x450mm in french grey laid in stack bond from Marshalls or similar and approved. Laid in line with engineer's details.</p> <p>Keyblok paving in natural laid in herringbone pattern from Marshalls or similar and approved. Laid in line with engineer's details.</p>	  	<p>Keyblok paving in charcoal laid in herringbone pattern with Keyblok colourtop white blocks to demarcate parking spaces from Marshalls or similar and approved. Laid in line with engineer's details.</p> <p>Closeboard Traditional Featherboard Fence 3m total height. 200x200mm, 3.9m length posts with 4 backrails and gravel board and capping. Fencing as supplied by Jacksons Fencing or similiar</p> <p>Retained Boundary Enclosure</p>
--	--	---	--

scheme: Land to the South of
883 St Albans Road,
Watford

client: Private

drawing: Landscape Proposals

date: Jan 2024

scale: 1:200@A3

drawing no: PRI24469 11

drawn: KL checked: JC

Copyright of ACD Environmental Ltd. All rights described in Chapter IV of the Copyright, Designs and Patents Act 1988 have been generally asserted: 2011. Copyright of this plan remains with ACD until all fees have been paid in full.