

Notes.

Contractors must verify all dimensions at the site before comencing any work.


No construction work before Local Authority consent, Planning Permission, Building Control approval and structural engineer confirmation.

All structural elements inc. joists, beams and columns to be confirmed by structural engineer.


Any discrepancies to be reported to us.

All drawings are to be read in conjunction with all relevant drawings and specifications.

BLOCK PLAN 1:500

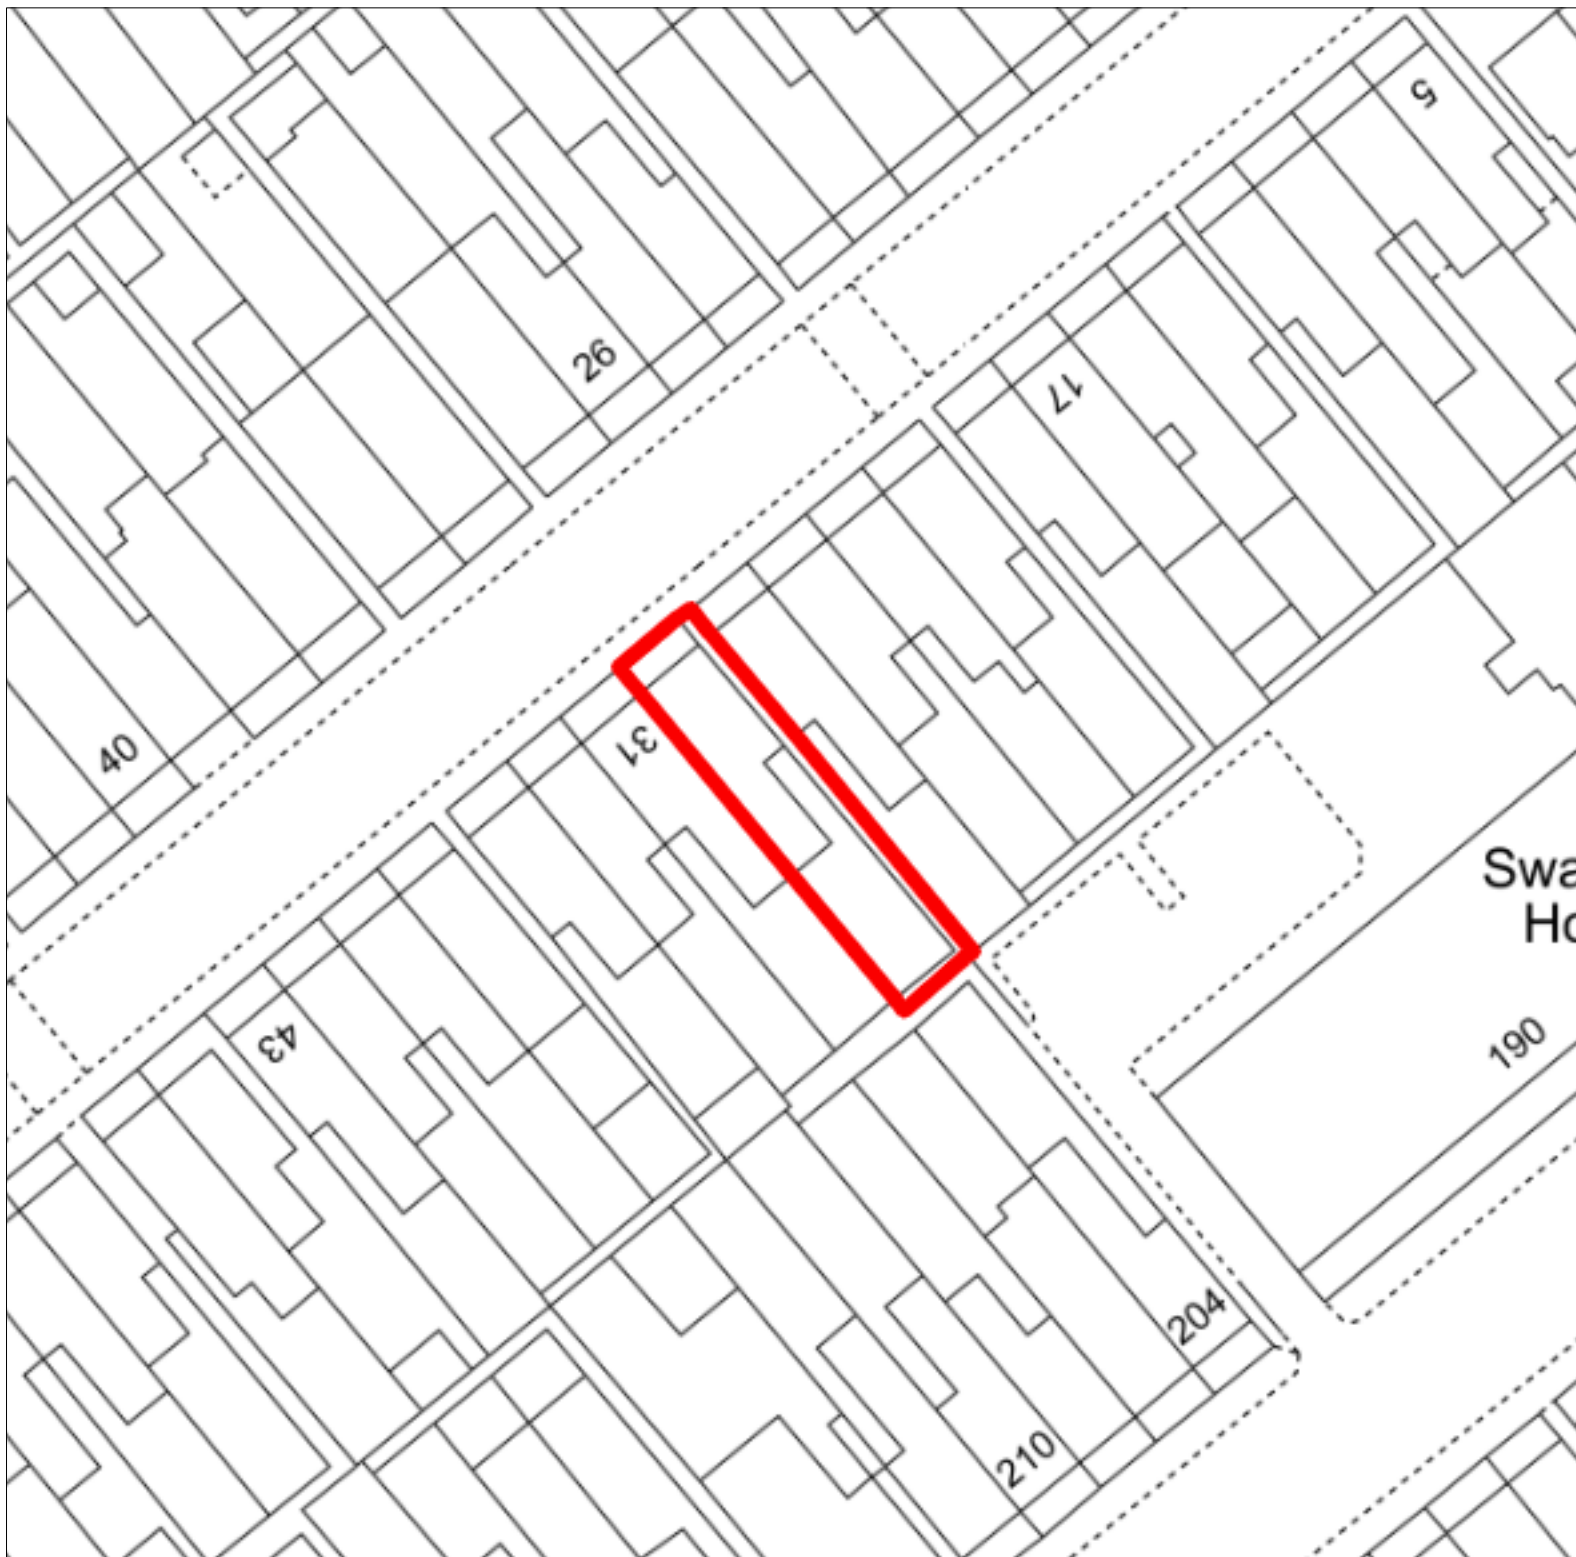

LOCATION PLAN 1:1250

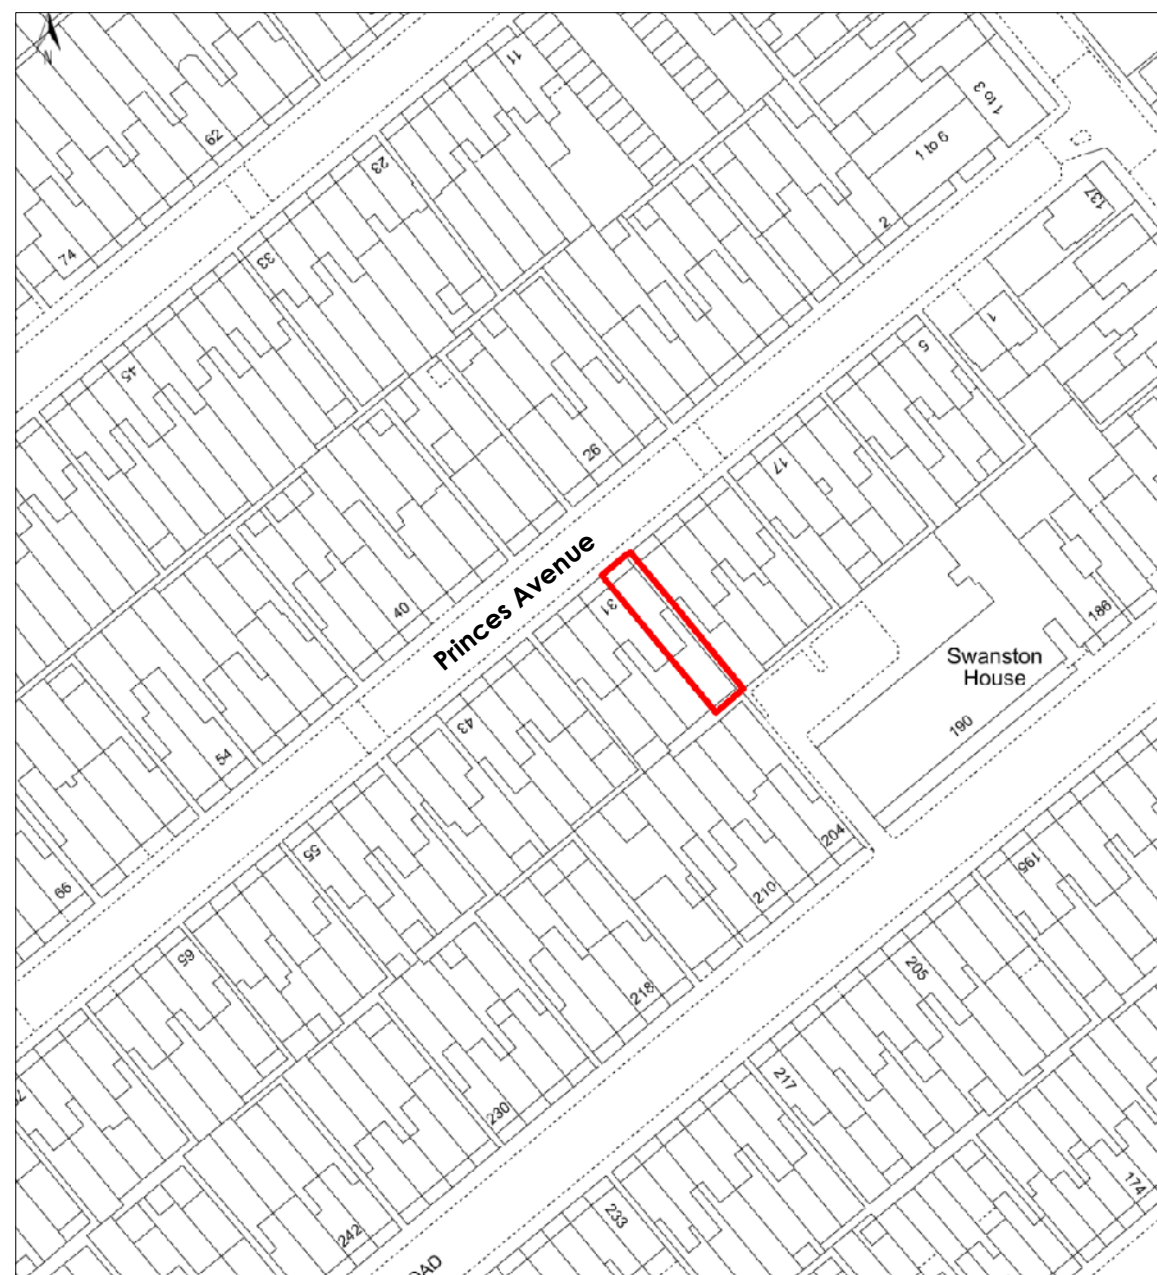

Revision.	Description
-----------	-------------

You Architecture Ltd.

60 Pinkwell Lane, UB3 1PH
 +44(0) 77 46 60 40 23
 +44(0) 20 87 56 04 39
 info@youarchitecture.co.uk

Project:

29 Princes Ave WD18 7RR

Drawing Title:

Existing Location Plan

Dwg no:	Revision.	Date:
0175-EX-00	A	20.02.2023

Scale:	Drawn by:	Checked by:
1:1250, 1:500 @a3p		