
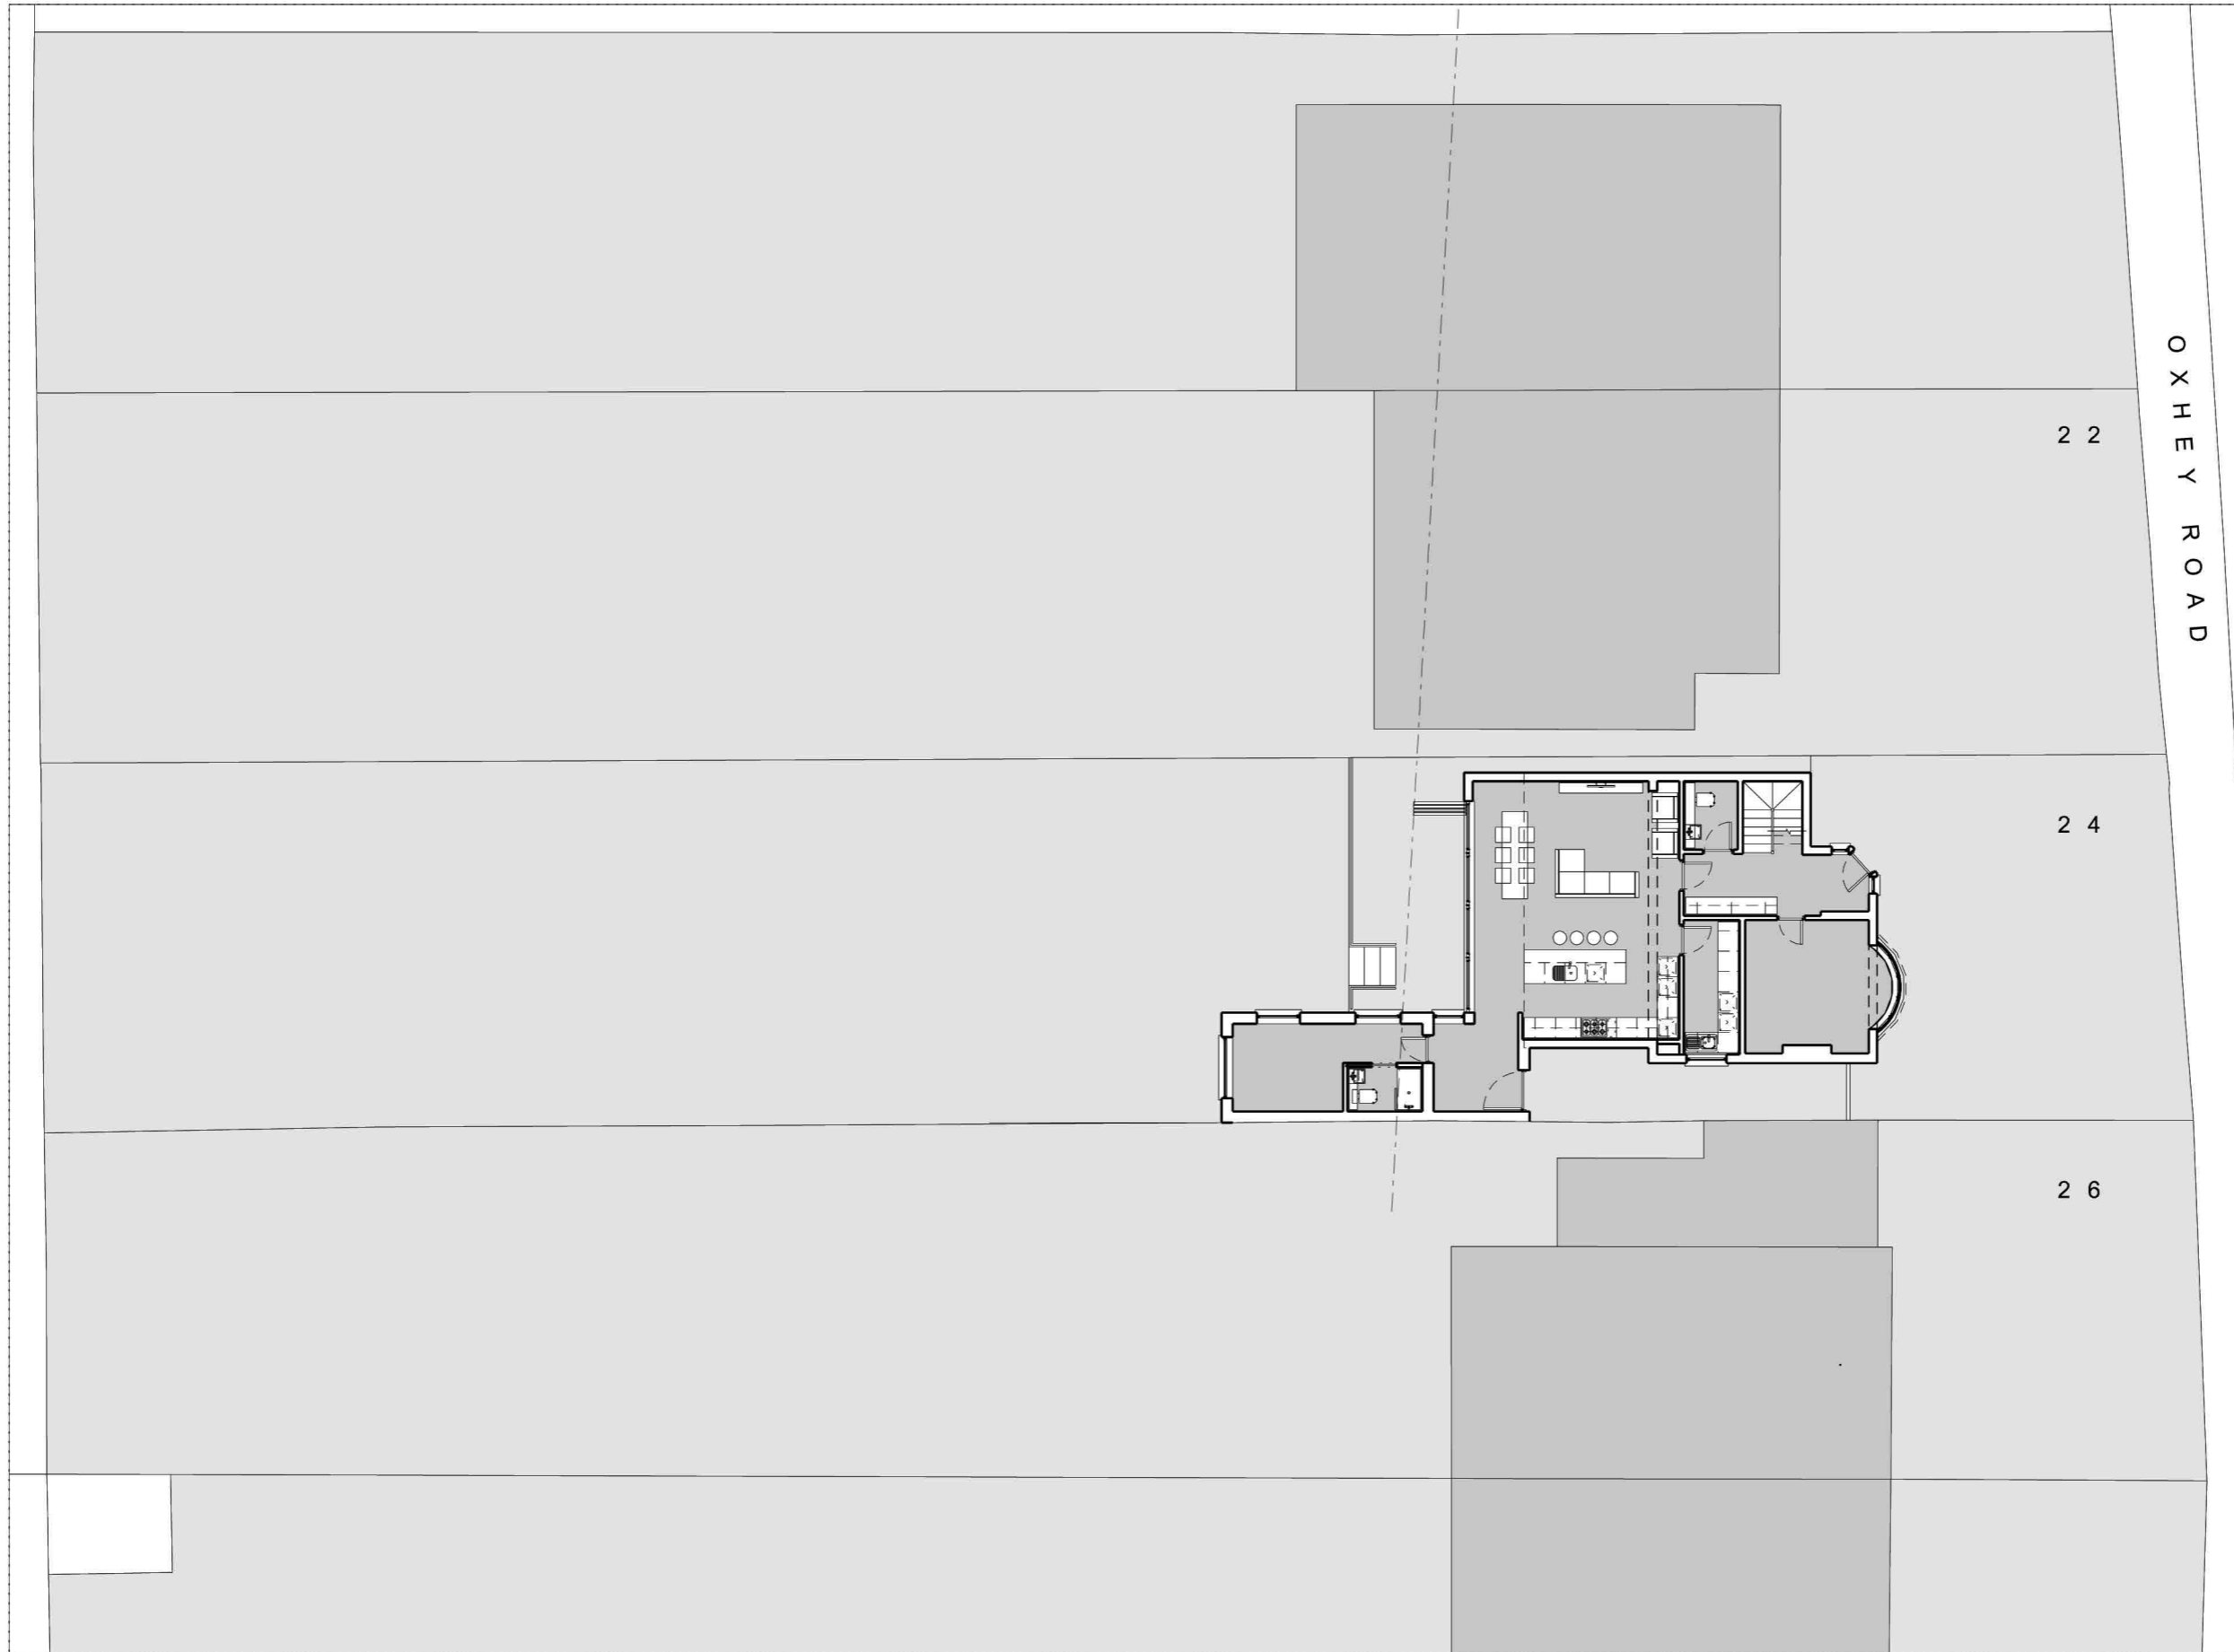


NOTES

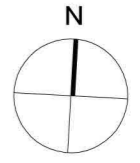


OXHEY ROAD

2 2

2 4

2 6

**PROPOSED BLOCK PLAN**  
Scale 1:200

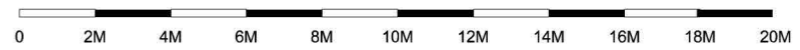

P1	FOR PLANNING	JUN 23
Rev	Description	Date

**NOVATE | ACS**  
ARCHITECTURE & CONSTRUCTION SERVICES

6B PARKWAY | ST ALBANS  
PORTERS BAR | HERTS | AL3 6PA

DRAWING STATUS

**FOR PLANNING**

Issued for purpose indicated. This drawing is to be read in conjunction with all consultants information. All dimensions to be checked on site.

This drawing is copyright.

JOB NUMBER:	218	FILE:	02-218
-------------	-----	-------	--------

JOB: 24 OXHEY ROAD | WATFORD |  
WD19 4QQ

DRAWING TITLE:  
**PROPOSED BLOCK PLAN**

SCALE:	1:200 @ A3	DRAWN BY:	
--------	------------	-----------	--

DATE: JUNE 2023

DRAWING NO:	218_PP-002-3	REV:	P1
-------------	--------------	------	----