
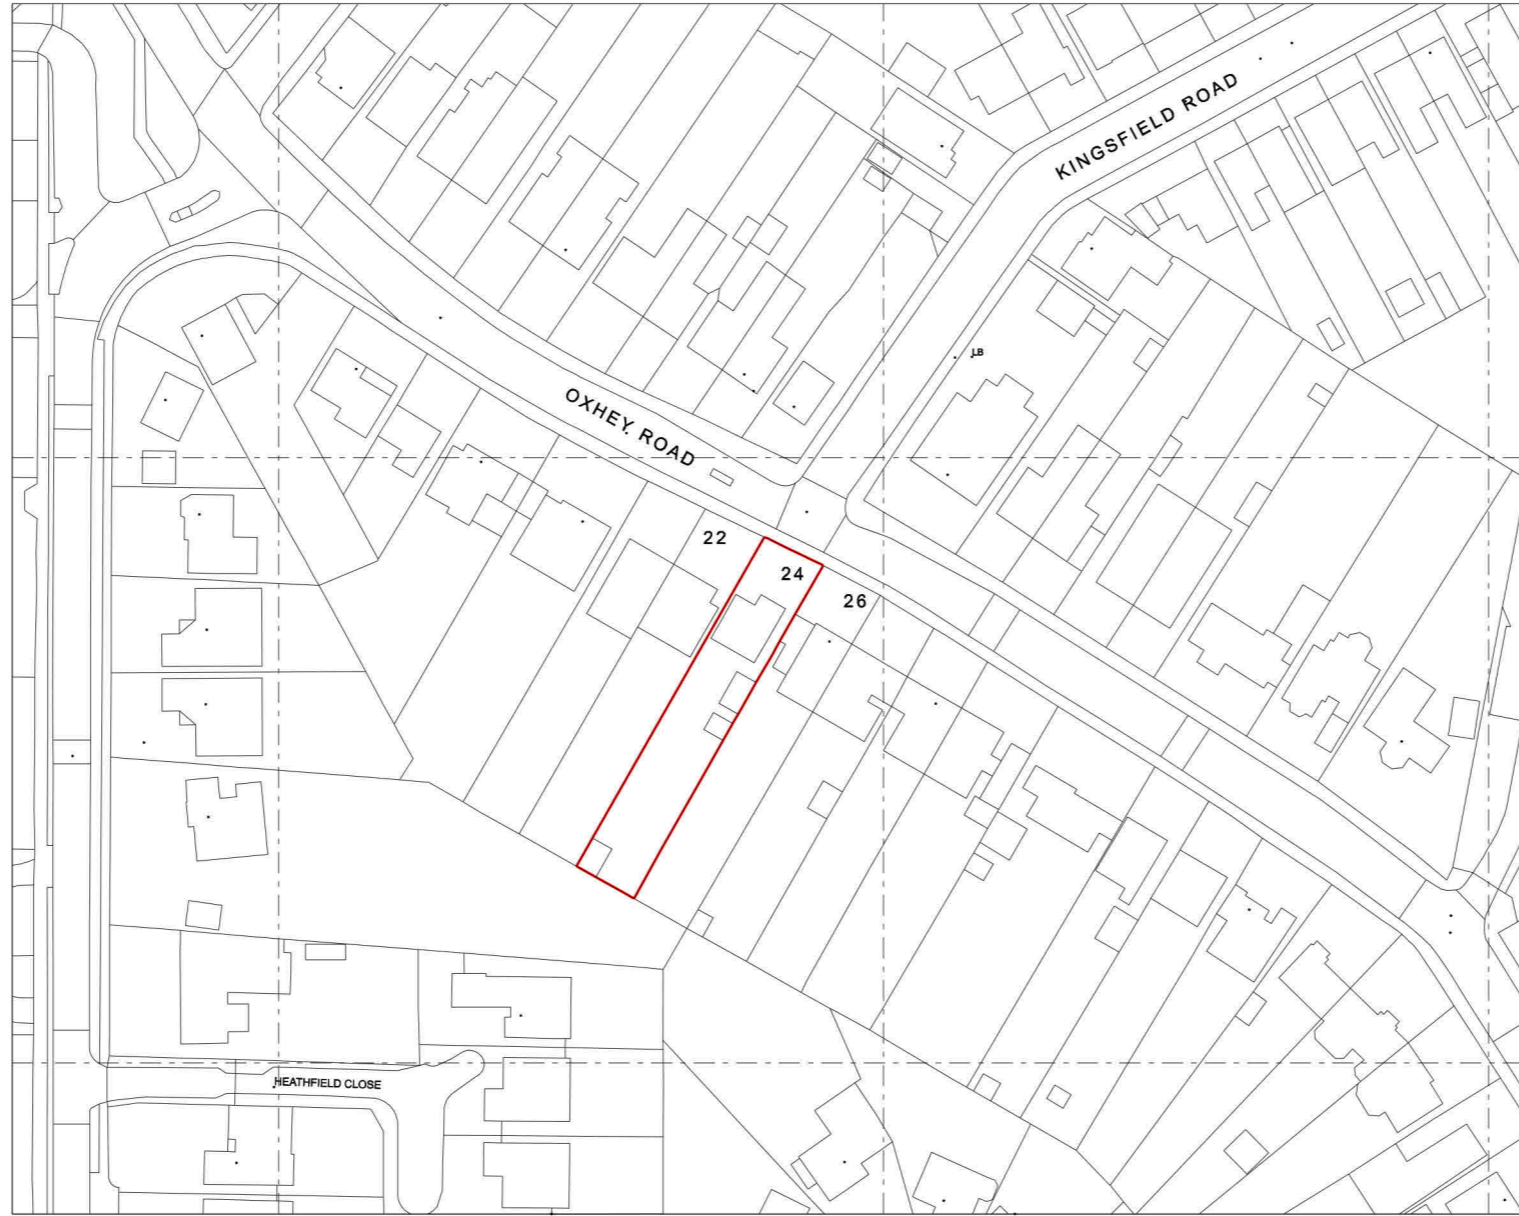



THIS DRAWING IS TO BE READ IN CONJUNCTION WITH ALL THE RELEVANT CONSULTANTS AND/OR SPECIALIST DRAWINGS OR DOCUMENTS AND ANY DISCREPANCIES OR VARIATIONS ARE TO BE NOTIFIED TO FRANK AMANKWAH BEFORE THE AFFECTED WORK COMMENCES.

ALL DIMENSIONS ARE TO BE CHECKED ON SITE

NOTES

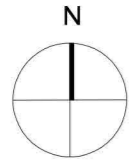

01 SITE LOCATION PLAN  
Scale 1:1250

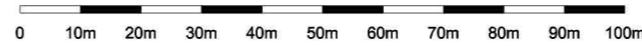

©Crown Copyright and database rights 2021 OS Licence no. 100019980

P1	FOR PLANNING	JUN 23
----	--------------	--------

Rev	Description	Date
-----	-------------	------

**NOVATE | ACS**

ARCHITECTURE & CONSTRUCTION SERVICES

6B PARKWAY | ST ALBANS  
PORTERS BAR | HERTS | AL3 6PA

DRAWING STATUS

**FOR PLANNING**

Issued for purpose indicated. This drawing is to be read in conjunction with all consultants information. All dimensions to be checked on site.

This drawing is copyright.

JOB NUMBER:	218	FILE:	02-218
-------------	-----	-------	--------

JOB: 24 OXHEY ROAD | WATFORD | WD19 4QQ

DRAWING TITLE:  
**SITE LOCATION PLAN**

SCALE: 1:1250 @ A3 DRAWN BY: FA

DATE: JUNE 2023

DRAWING NO: 218\_PP-001-3 REV: P1