


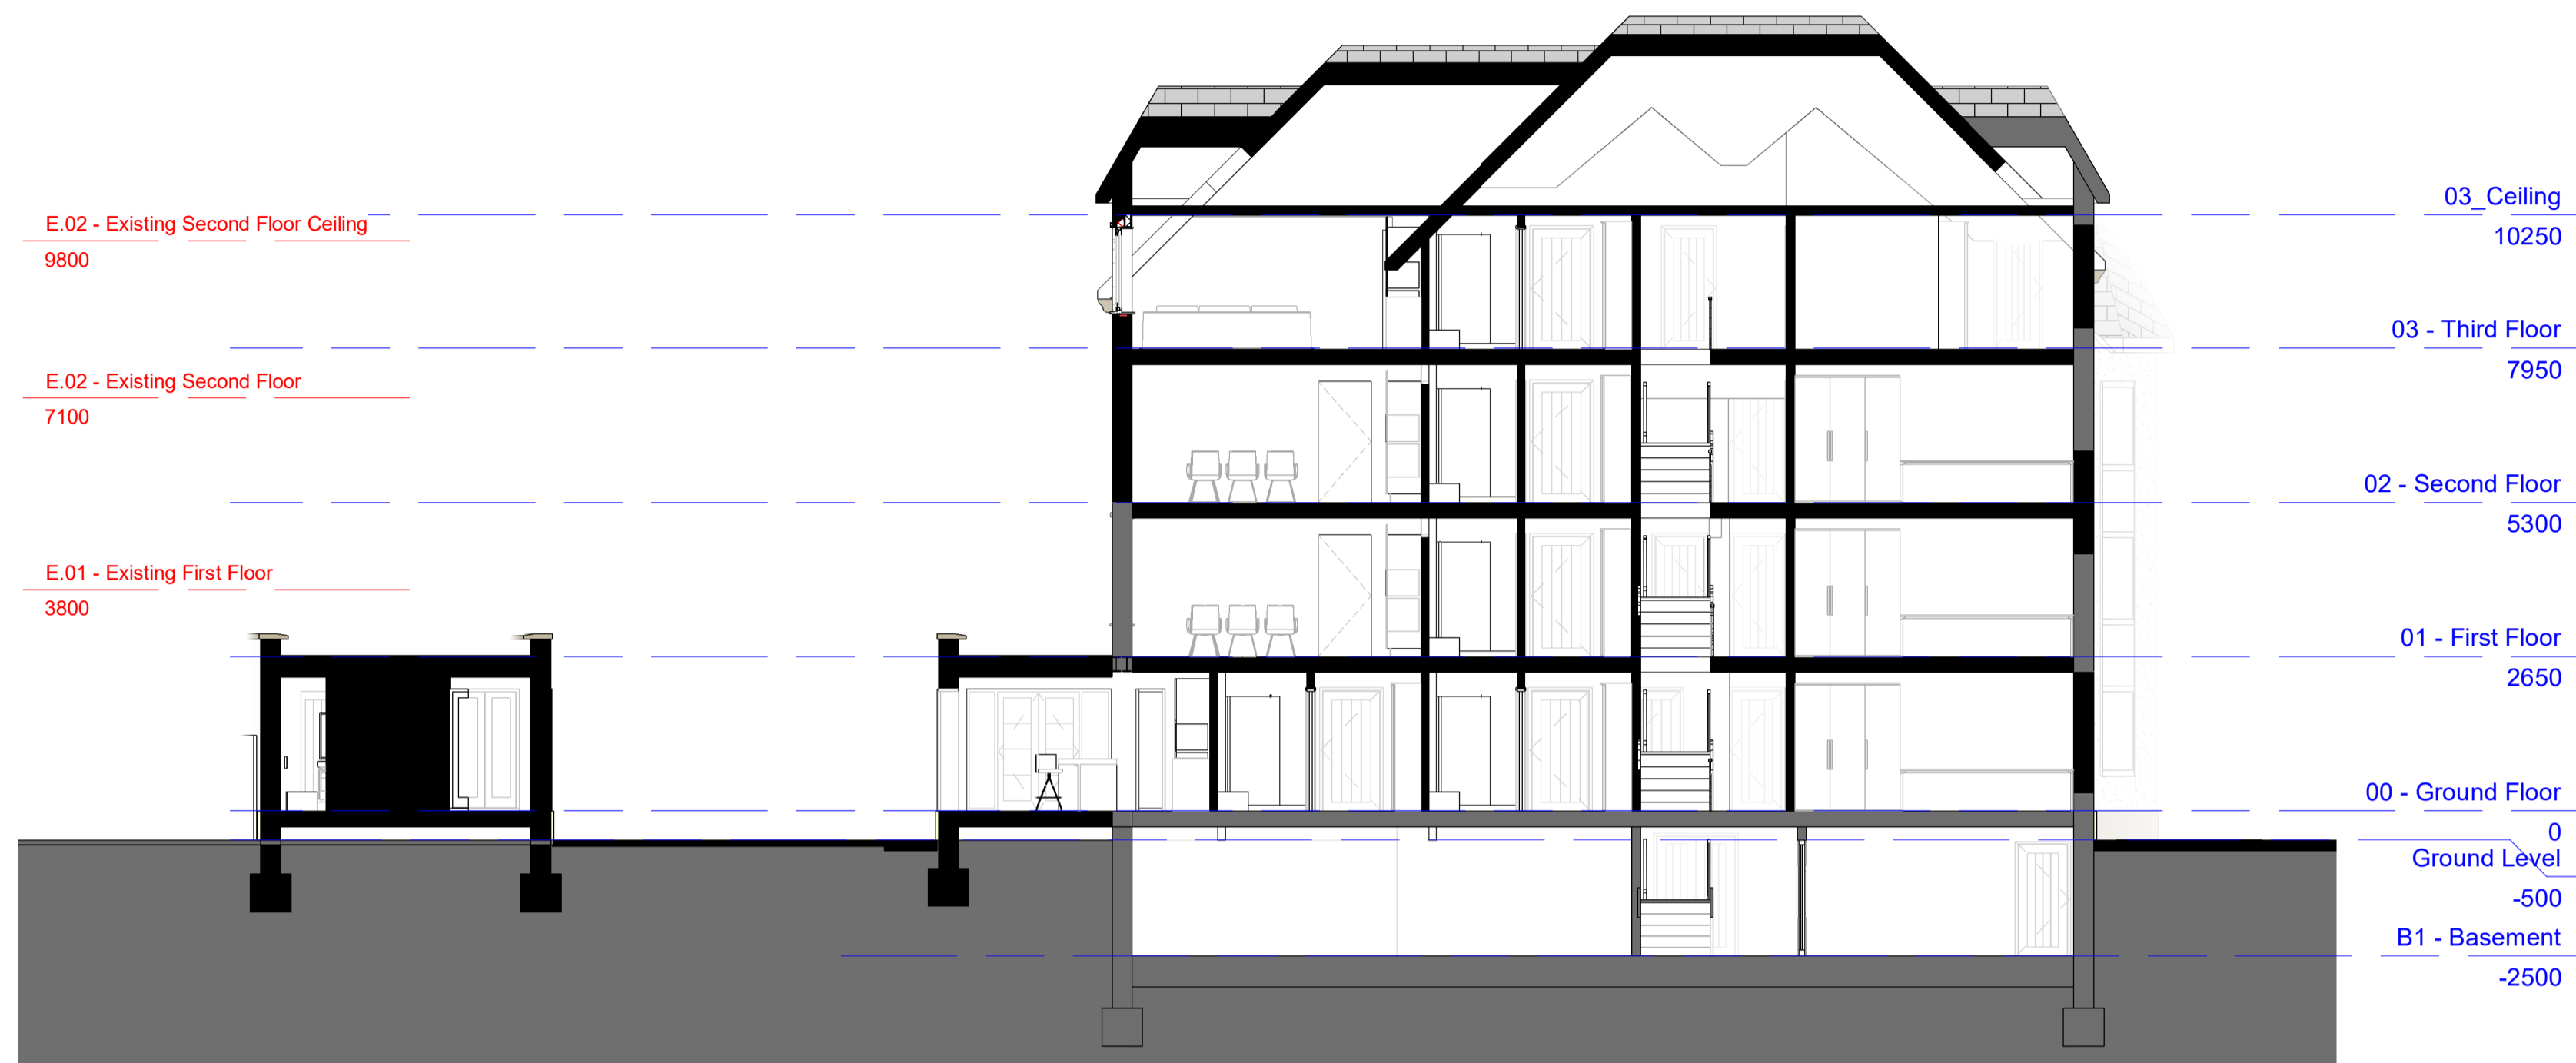

Section A-A

Scale 1 : 100 @ A1




Section 2-2 (PL)

Scale 1 : 100 @ A1




Section 1-1

Scale 1 : 100 @ A1

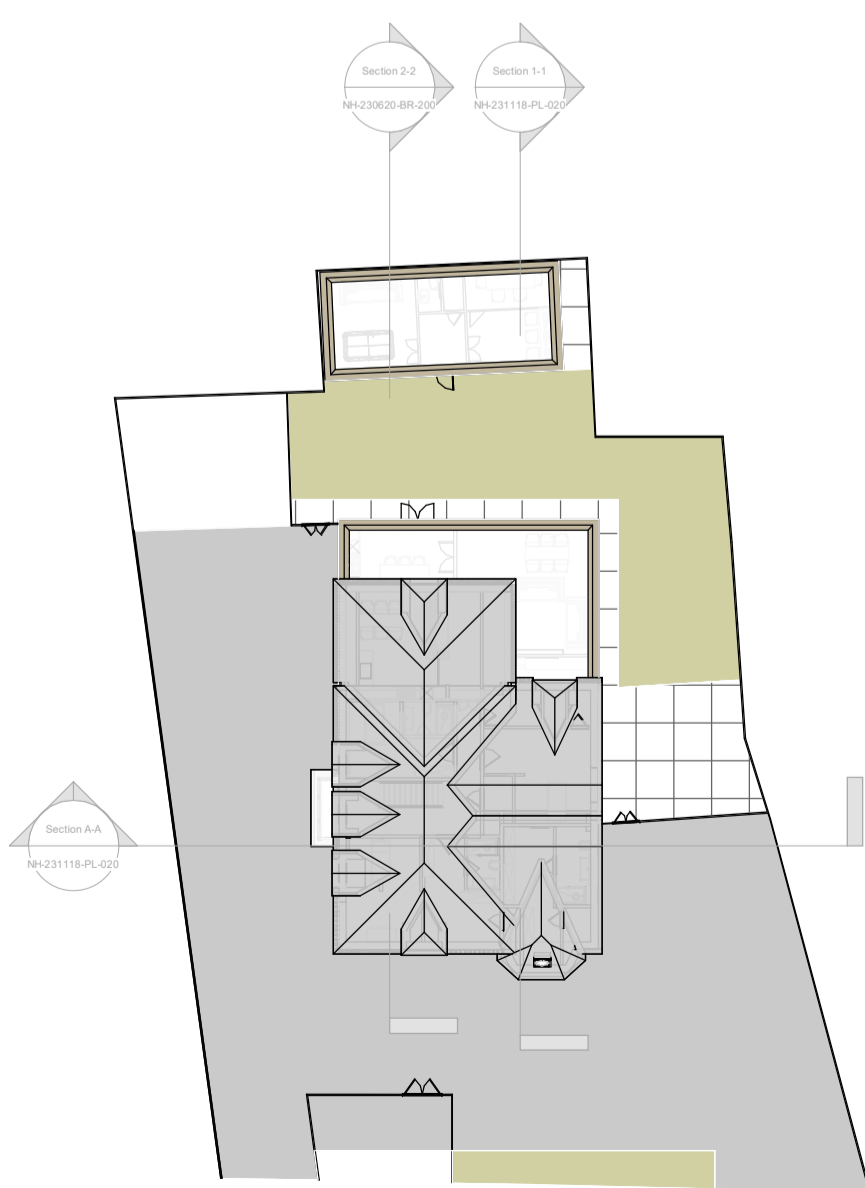

KEY (Section)

Scale 1 : 350 @ A1

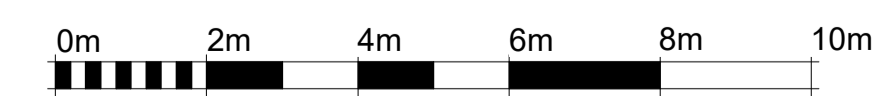

SCALE 1:100 @ A1

P1 02/01/2024 Submission to Planning GN

Rev	Date	Description	Drawn
<b>Revision Schedule</b>			

Stage 03 - Planning

**Sections**

NH-231118-PL-020

Project Name: Chesterfield - HMO

Project no: NH-MN-231118

Scale: As indicated
Drawn by: GN
Date: 02/01/2024
Rev: P1



Contact Us:  
 info@nhhome.co.uk  
 www.nhhome.co.uk

