


Proposed - SCALE OF 1:50.
[Red Box] - SITE OF WOODEN STATION.

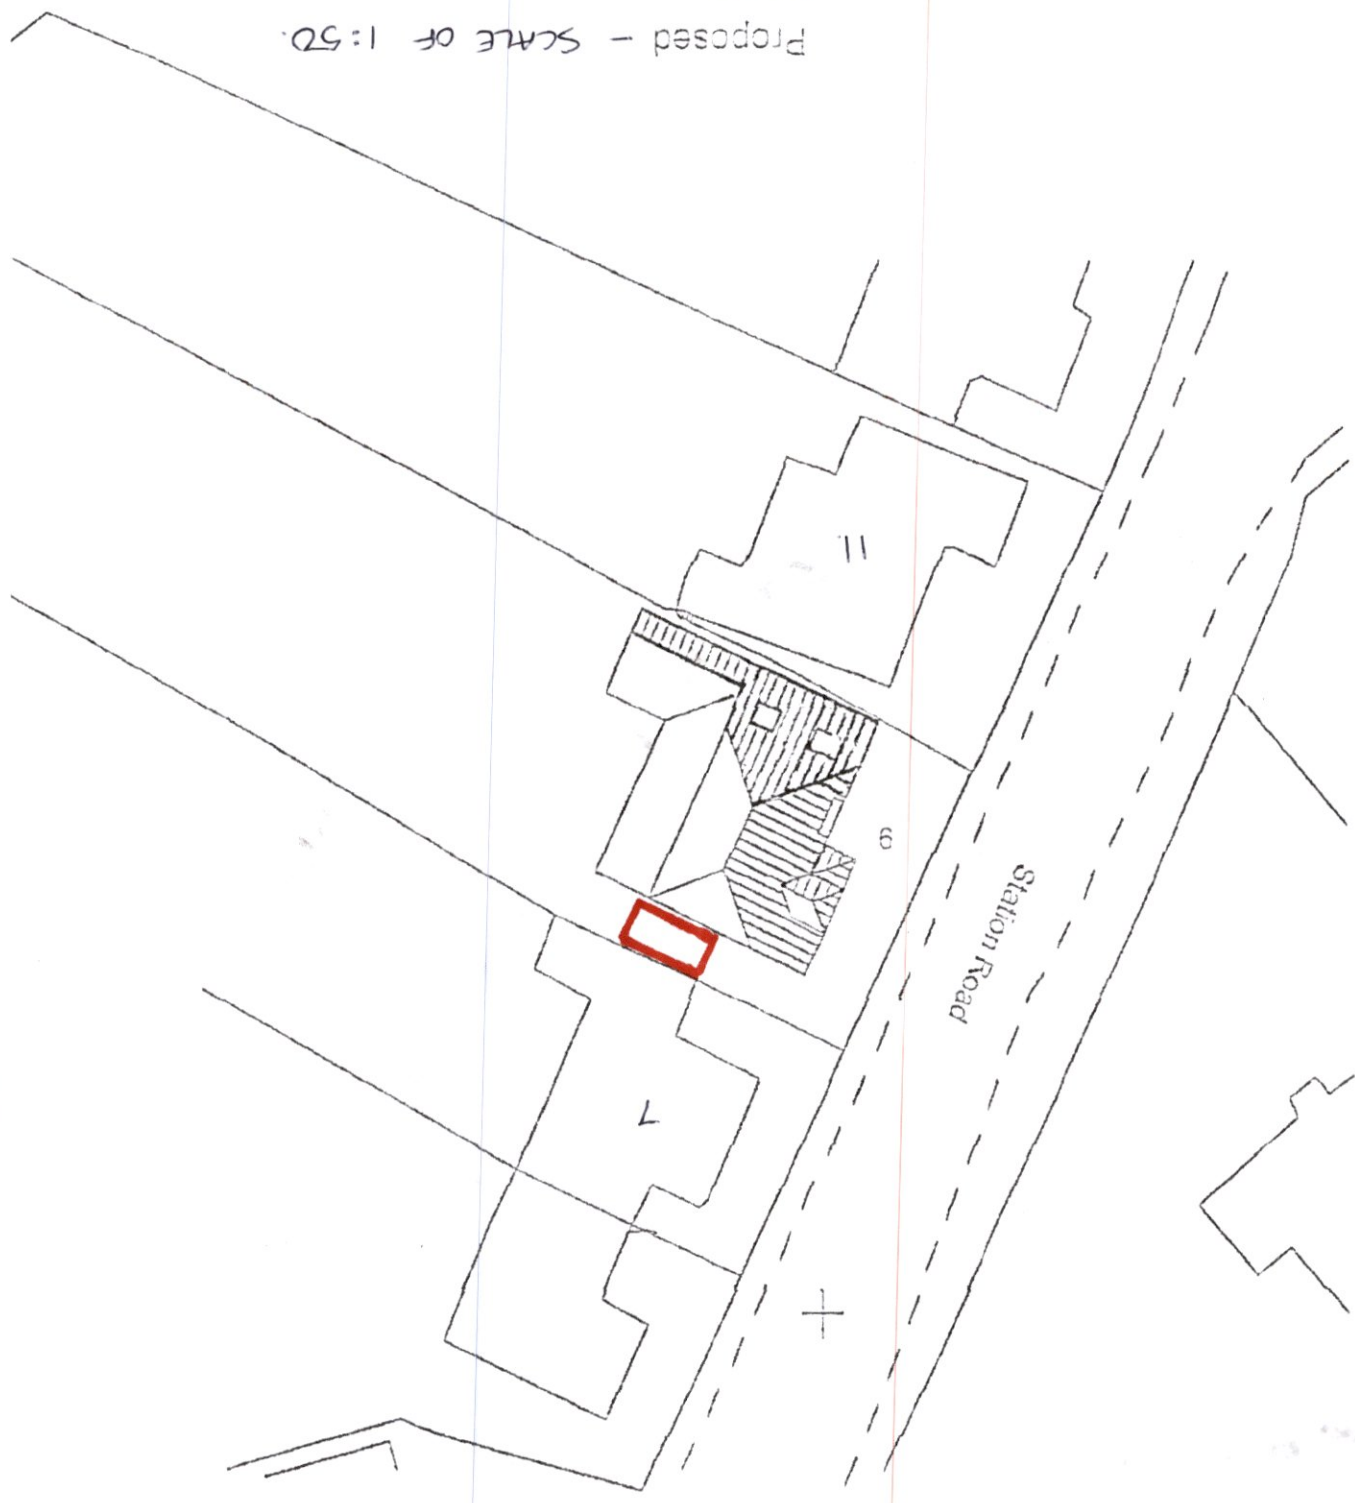

SITING OF STATION AT
9, STATION ROAD,
BURTON JARVE,
NOTTINGHAM
NG-14 5AN.