

Total Site Area:

162m²
1744 ft²

Site Legend

 Application Site





External Covered Area,
open sides roof covered.

Enclosed Bin Storage.

Enclosed Bicycle Storage.

Motorcycle Anchor Point.

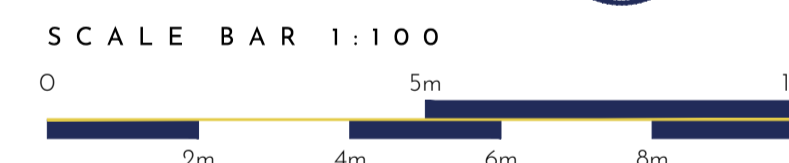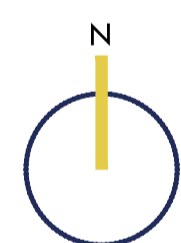

PLANNING

23126-P-110

PROJECT / 48 Bourne Street,
Netherfield,
Nottingham

TITLE / Site Layout Plan

SCALE / 1:100@A1 DRAWN BY / RB

This drawing is a copyright of Wilson Architects Ltd. This drawing not to be used other than the purpose for which it was prepared and is to be read in conjunction with all other project documentation. All dimensions are to be checked onsite by the Main Contractor prior to work commencing. Do not scale off this drawing. The Architect is to be informed immediately of any discrepancies and where in doubt - ask.



Proposed Site Layout
Scale 1:100