


**WALL KEY**  
 ■ EXISTING WALLS SHOWN GREY  
 ▨ PROPOSED WALLS SHOWN HATCHED



1 EXISTING WEST (FRONT) ELEVATION  
1 : 100

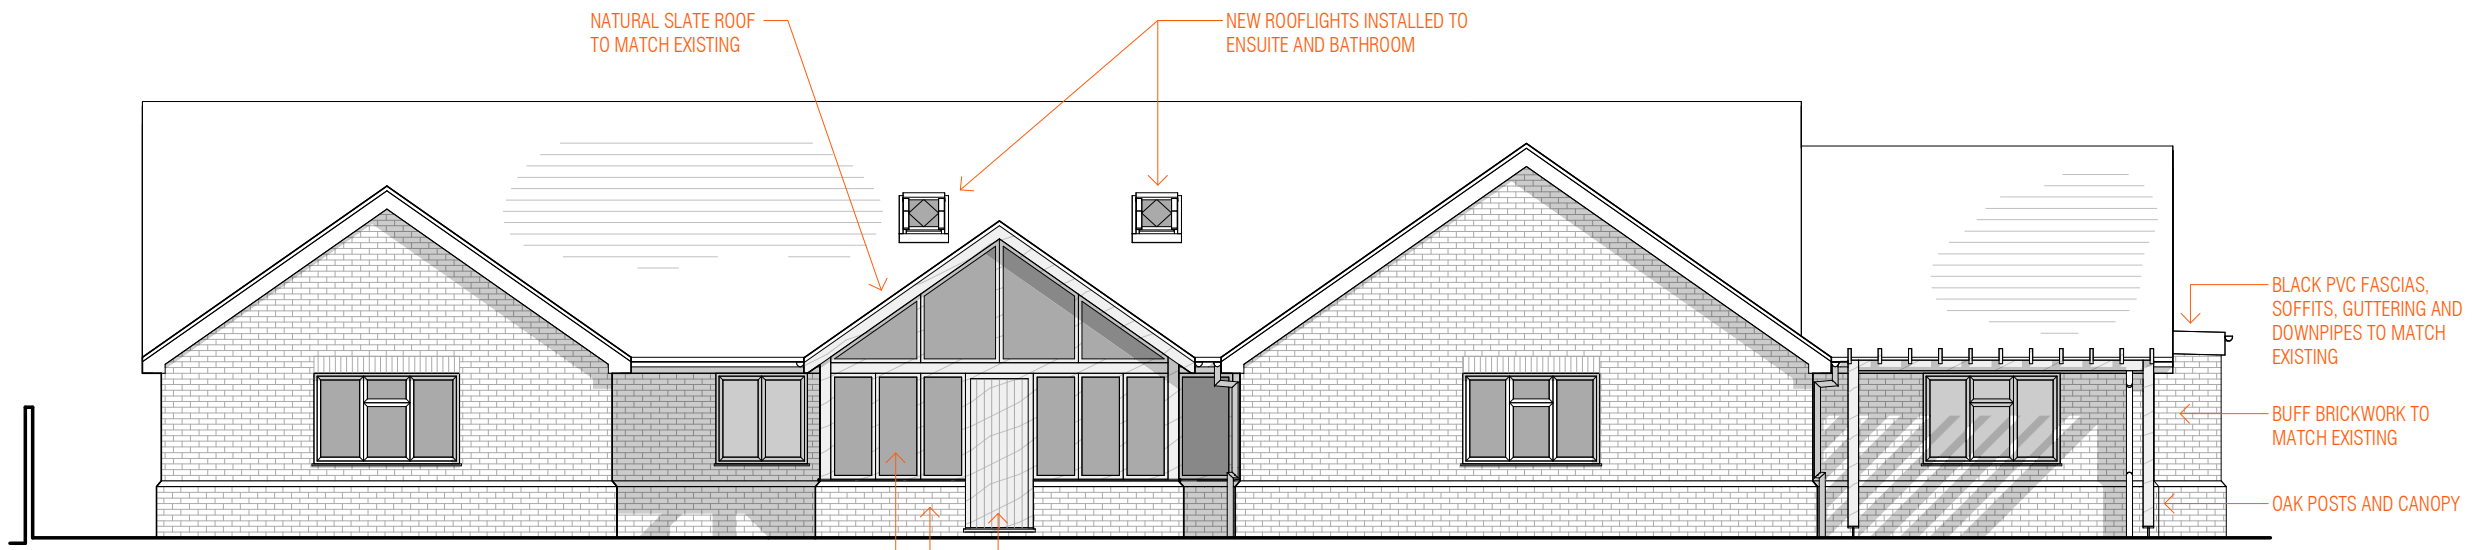

2 PROPOSED WEST (FRONT) ELEVATION  
1 : 100

A 04.12.2023 DRAFT PLANNING ISSUE

ISSUE/DATE  
 THESE DRAWINGS, PLANS AND SPECIFICATION ARE THE COPYRIGHT AND PROPERTY OF MAUDE + EDWARDS ARCHITECTS AND MUST NOT BE USED, REPRODUCED OR COPIED WHOLLY OR IN PART WITHOUT THE WRITTEN PERMISSION OF MAUDE + EDWARDS ARCHITECTS. ALL RIGHTS RESERVED.

EDGAR  
 CLIENT

EXTENSION  
 PROJECT

PASTURES NEW, IP22 1PB  
 SITE ADDRESS

EXISTING & PROPOSED ELEVATIONS  
 DRAWING TITLE

PLANNING (PL)  
 PROJECT STAGE

maude+edwards  
 architects

SCALE: As indicated @A3

2330.PL 401

DRAWN BY: BE