


1 EXISTING BLOCK PLAN
1:500

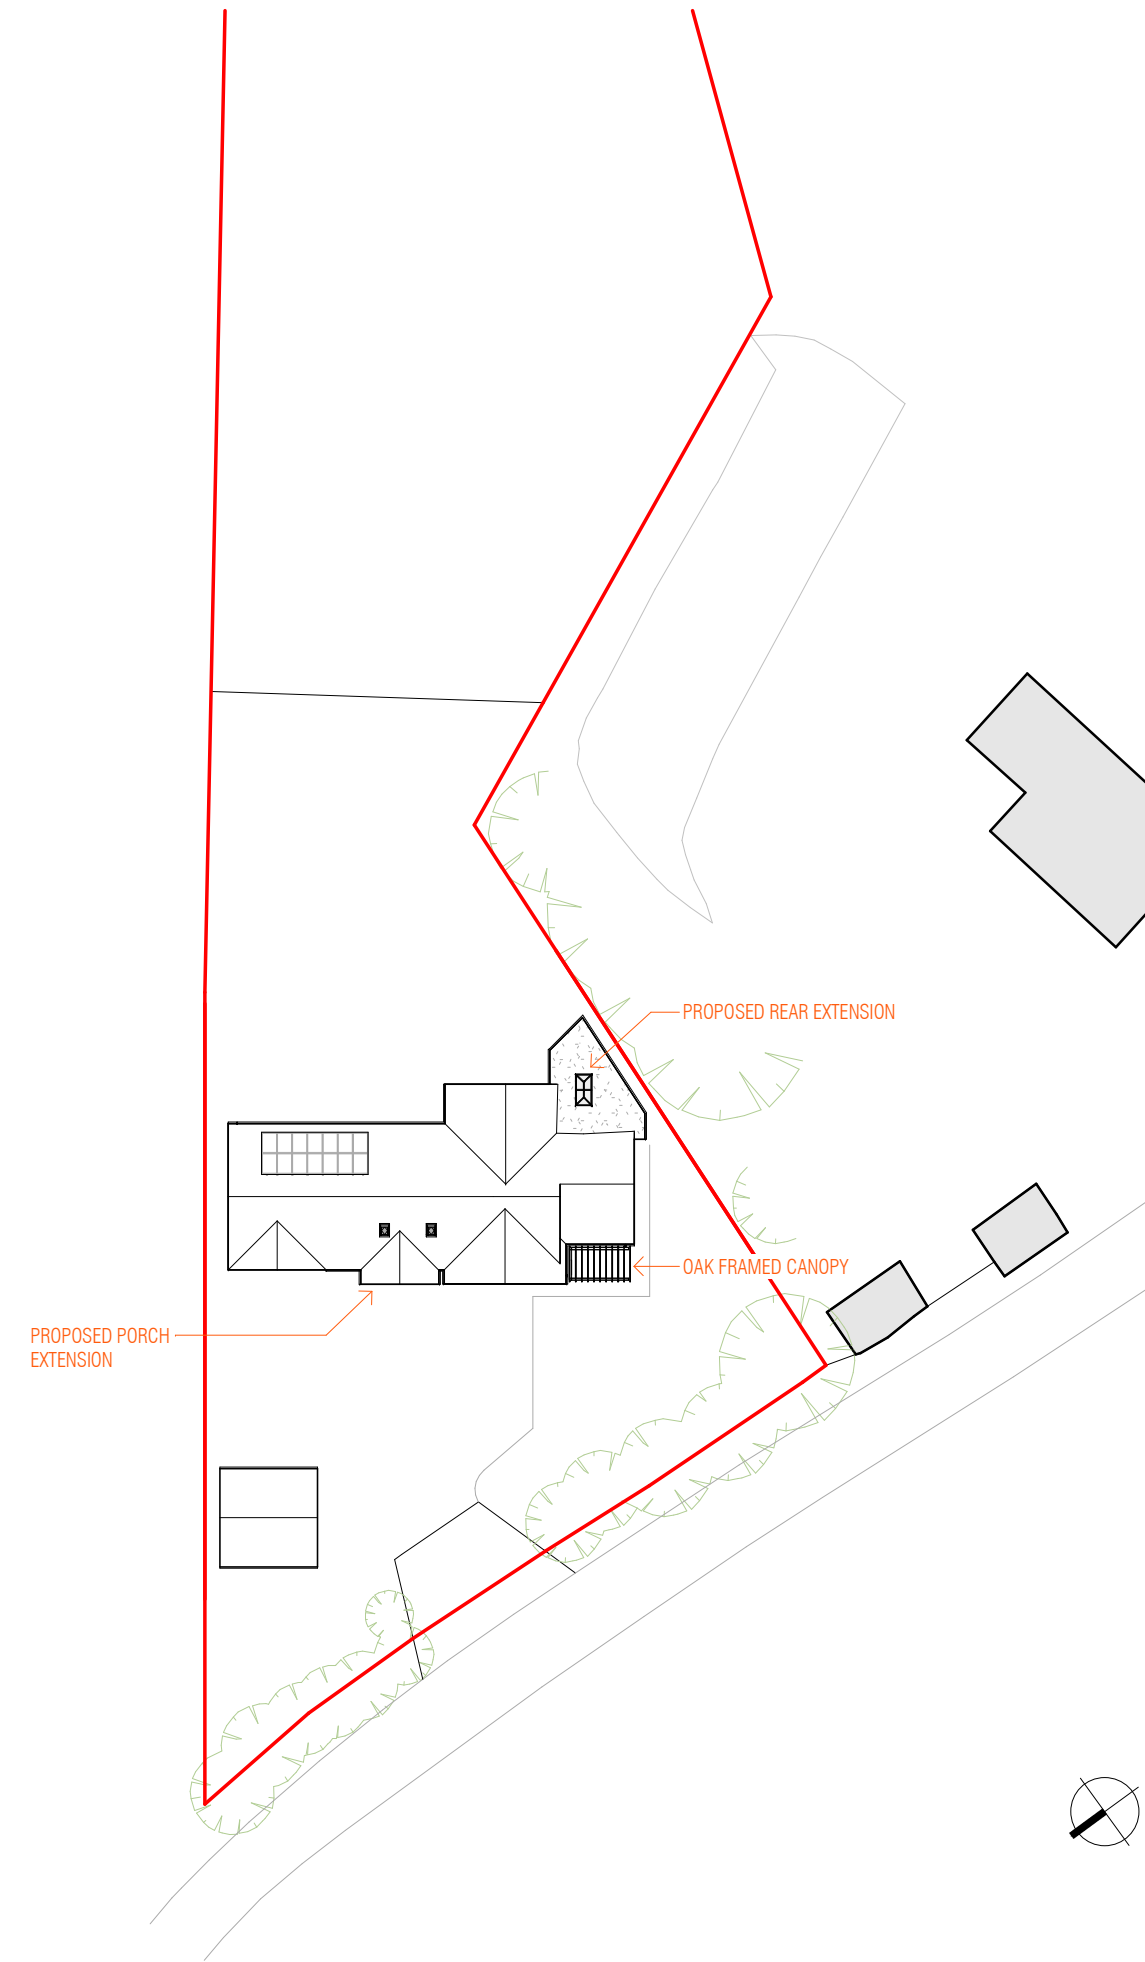

2 PROPOSED BLOCK PLAN
1:500

A 04.12.2023 DRAFT PLANNING ISSUE

ISSUE/DATE
THESE DRAWINGS, PLANS AND SPECIFICATION ARE THE COPYRIGHT AND PROPERTY OF MAUDE+ EDWARDS ARCHITECTS AND MUST NOT BE USED, REPRODUCED OR COPIED WHOLLY OR IN PART WITHOUT THE WRITTEN PERMISSION OF MAUDE+ EDWARDS ARCHITECTS. ALL RIGHTS RESERVED.

EDGAR

CLIENT

EXTENSION

PROJECT

PASTURES NEW, IP22 1PB

SITE ADDRESS

EX' & PR' BLOCK PLANS

DRAWING TITLE

PLANNING (PL)

PROJECT STAGE

maude+edwards
architects

SCALE: 1:500@A3

2330.PL 102

DRAWN BY: BE