




NORTH EAST
ELEVATION



SOUTH WEST
ELEVATION



SOUTH EAST
ELEVATION

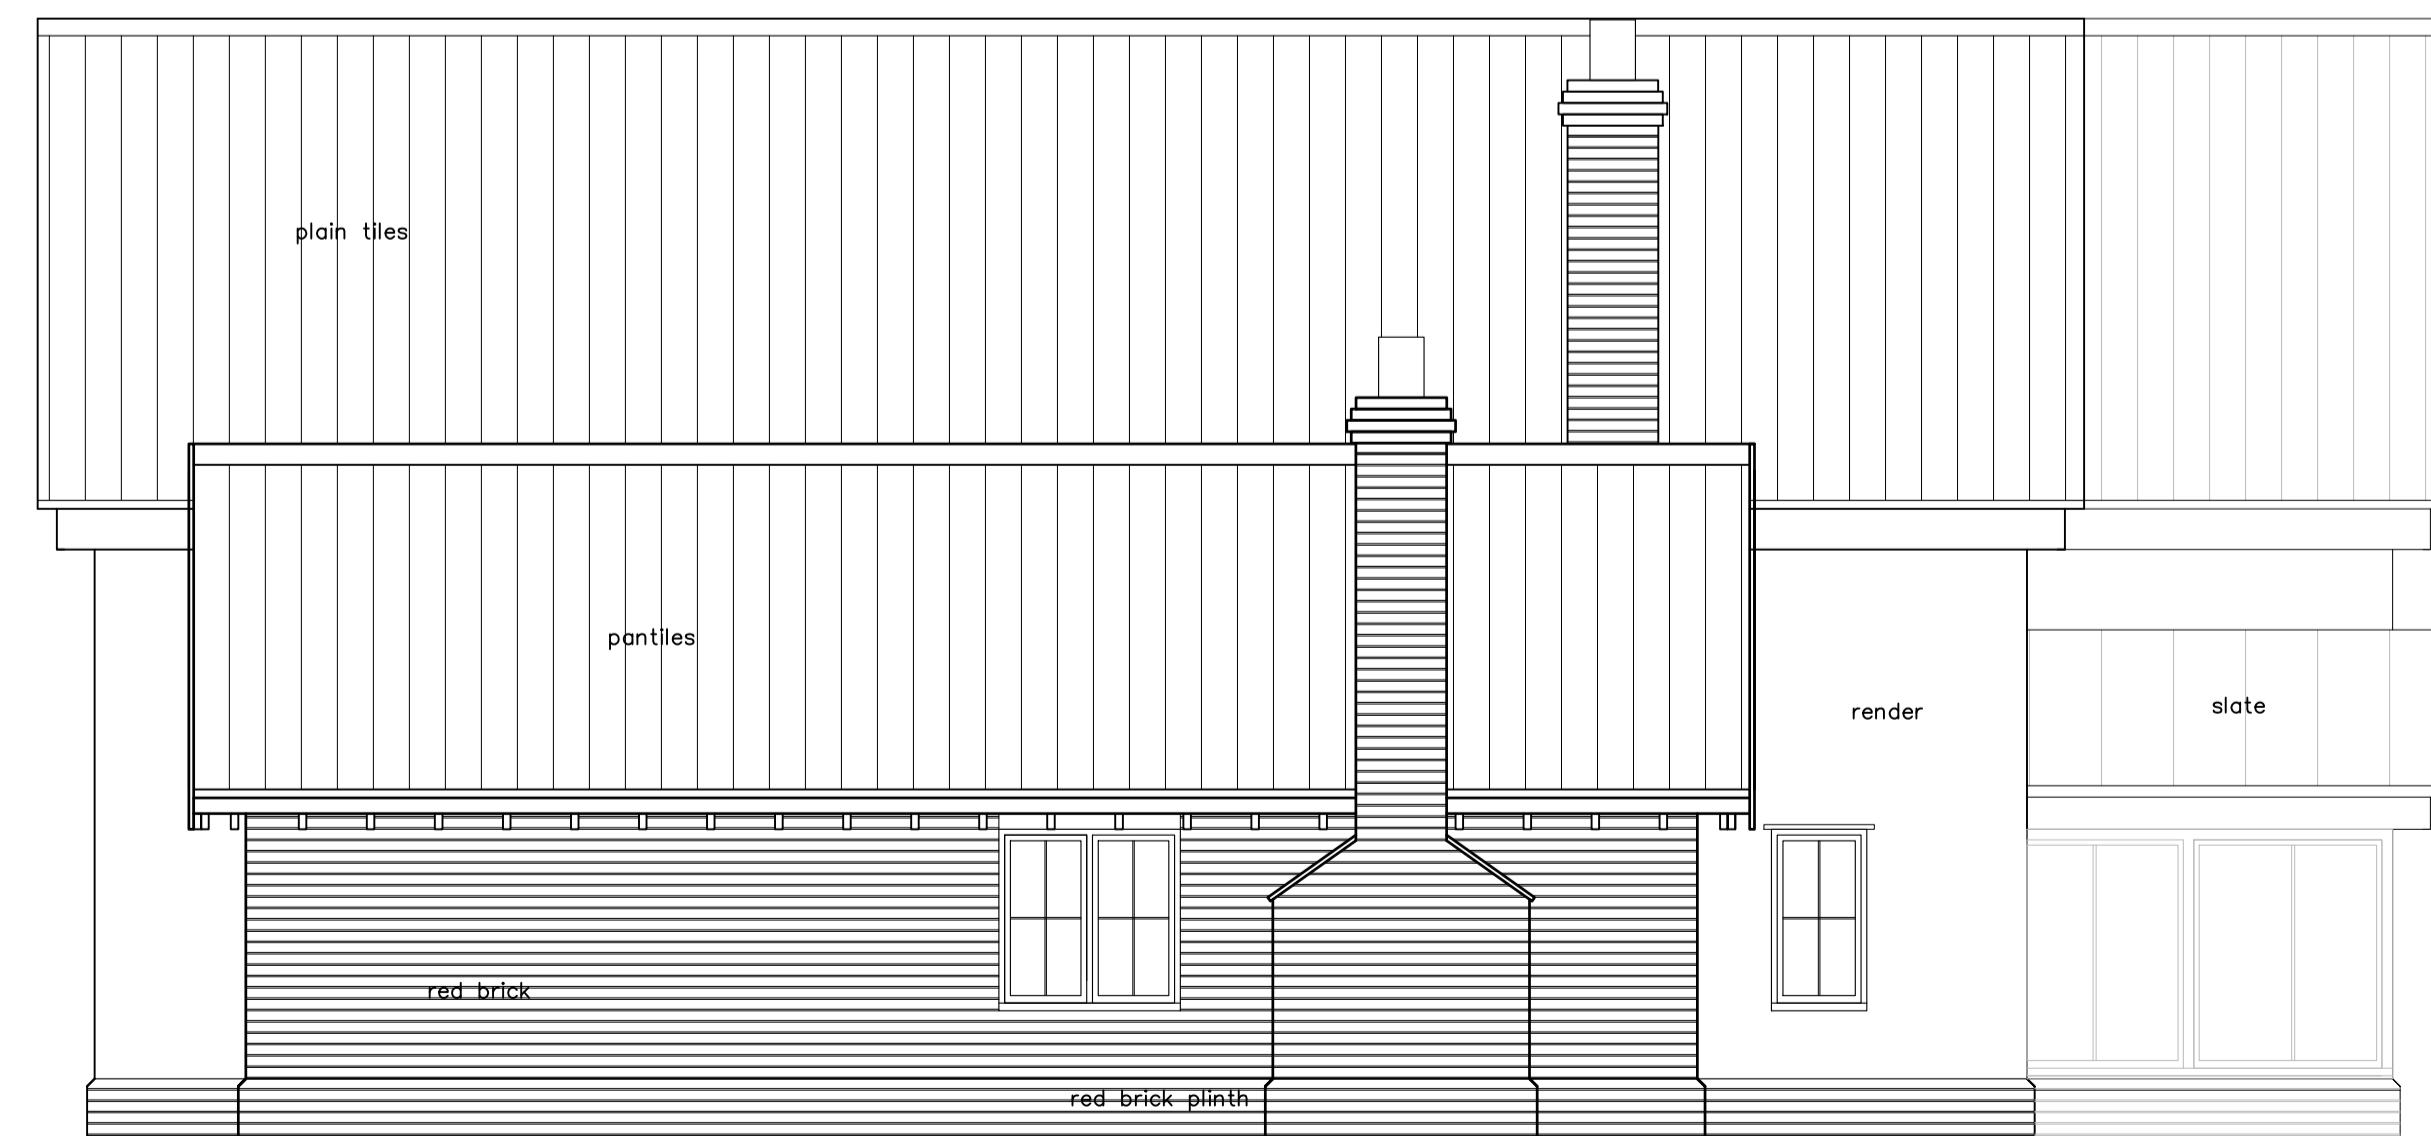

NORTH WEST
ELEVATION

revision	description	date
Rev A.	Client Comments	Sept 2023

Client:
Mr & Mrs Nevitt

Job Title:
land behind The Stagers, Redgrave

Drawing Title:
Proposed Site Layout

Scale:	Drawn By:	Date:
1:50	A2	ET
Job Number:	Drawing Number:	Status:
6686	07/A	Preliminary

whitworth

Chartered Architects & Chartered Building Surveyors
Unit 12 Park Farm, Fornham St Genevieve, Bury St Edmunds, IP28 6TS
01284 760421 info@whitworth.co.uk www.whitworth.co.uk

NOTE:
Do not scale from this drawing except for the purposes of planning. Confirm all dimensions on site. Refer any discrepancies to the Architect before work is put in hand. Read this drawing in conjunction with the relevant sections of the specification, schedule of works and other drawings.

This drawing is copyright of whitworth.