


ELMSWELL PARISH COUNCIL
WESLEY OVERFLOWY CAR PARK / FENCE
PLOT PLAN
1/11/23
DRG NO 2

DC/23/03278

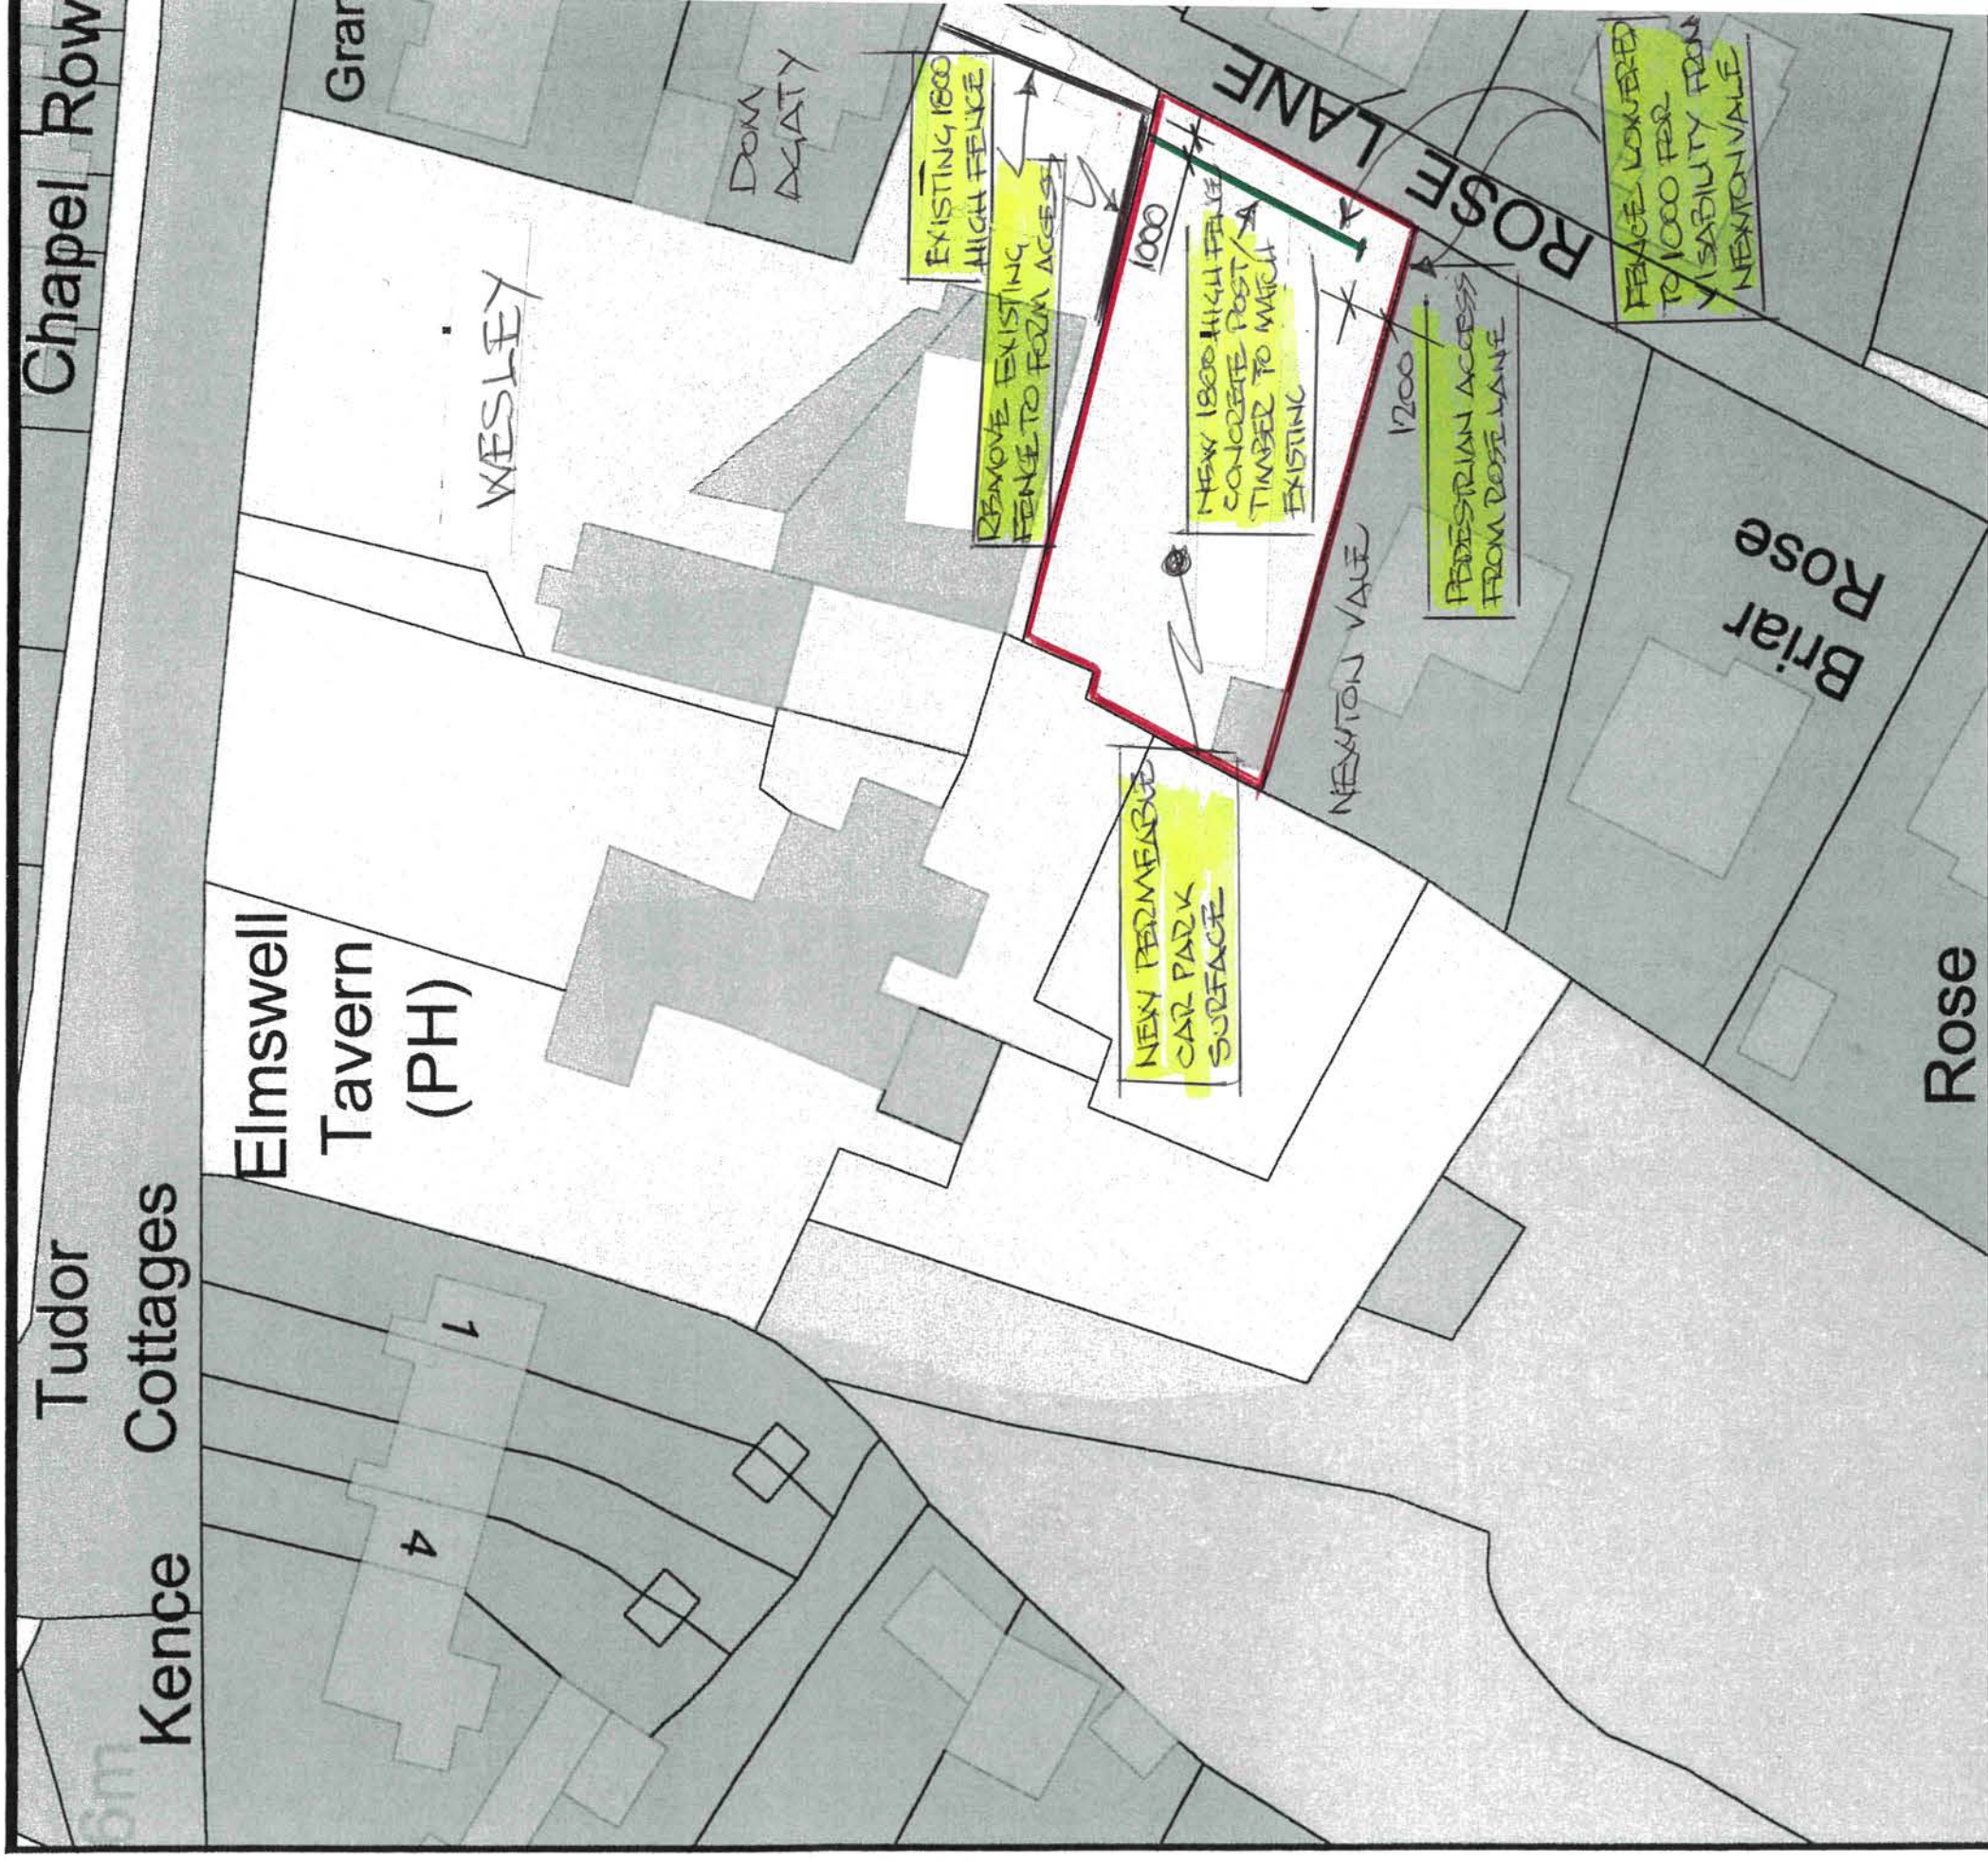

ELMSWELL PARISH COUNCIL

DC/23/03278

WESLEY OVERFLOW CAR PARK

LOCATION PLAN

1/11/23

DRG N°1

