




West

1:100






South

1:100

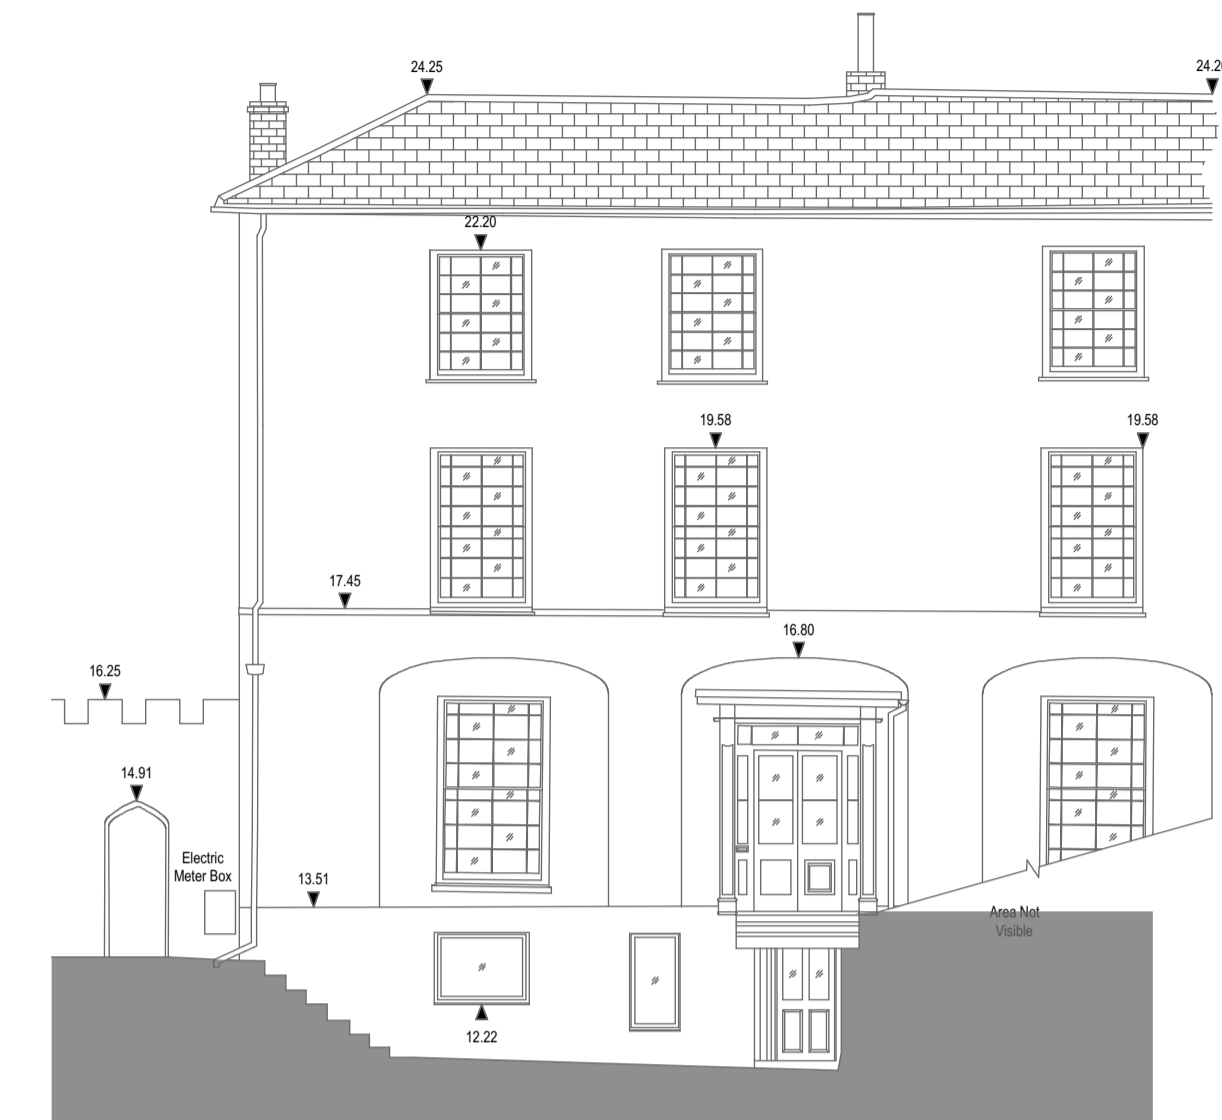


East

1:100

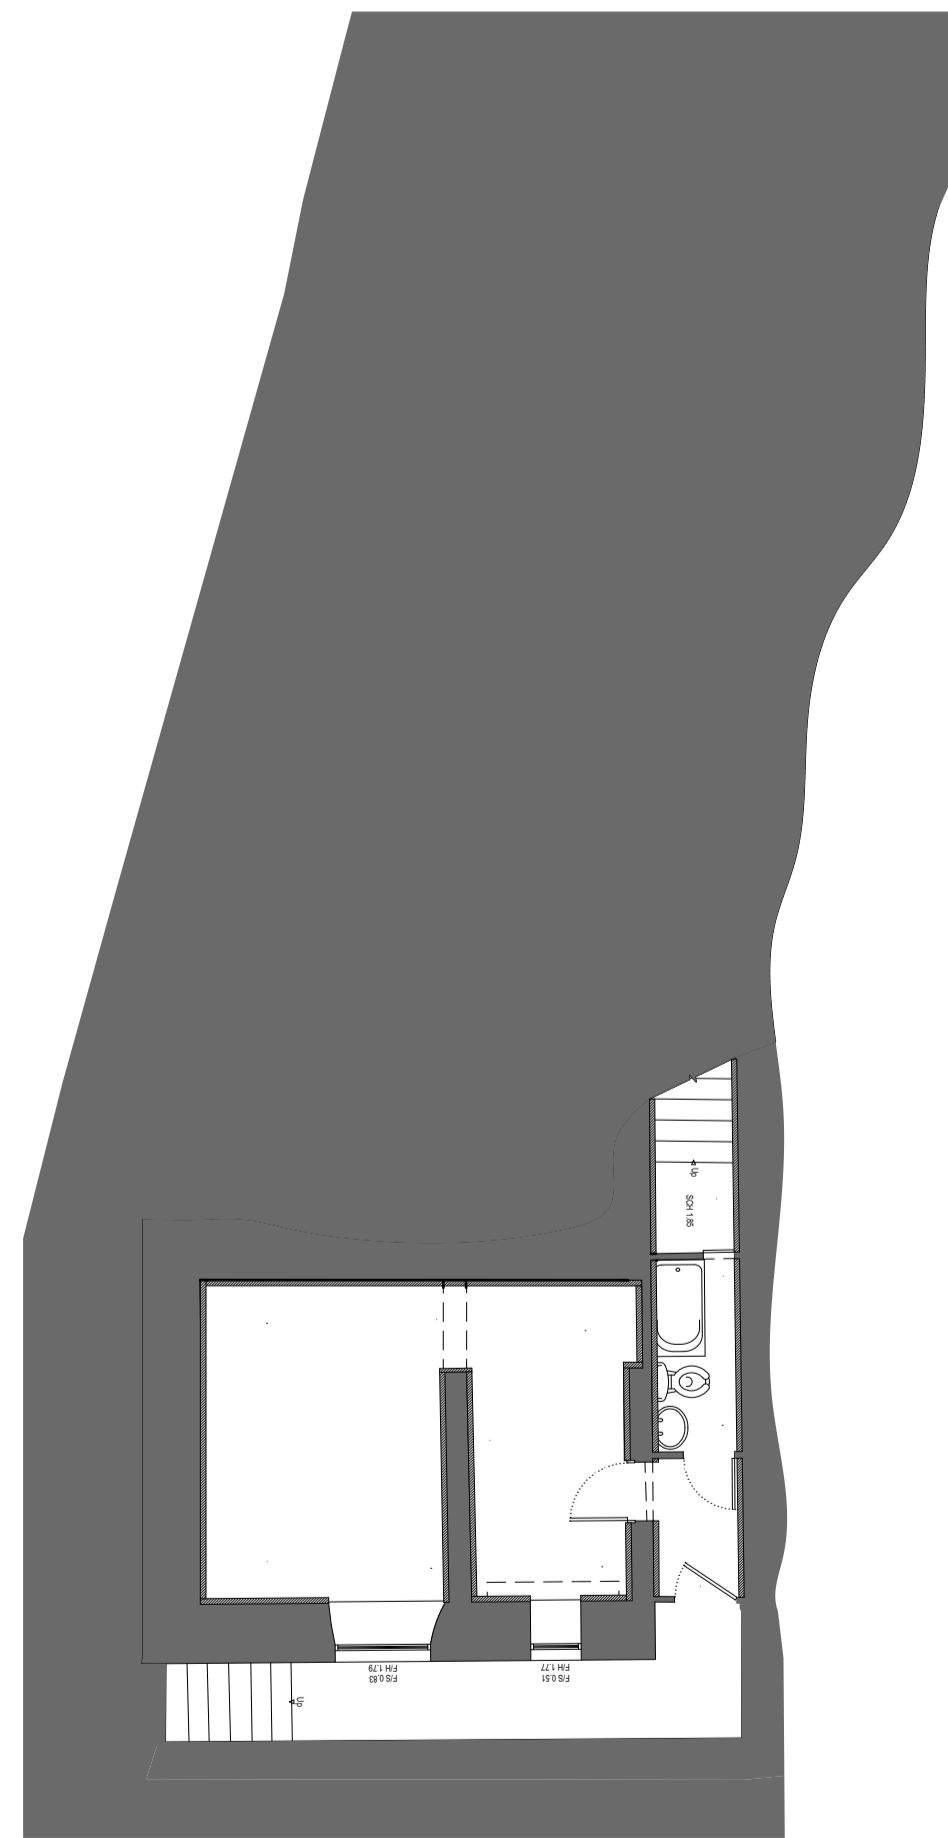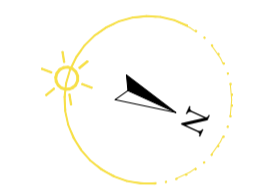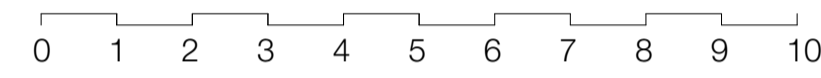


Basement

1:100

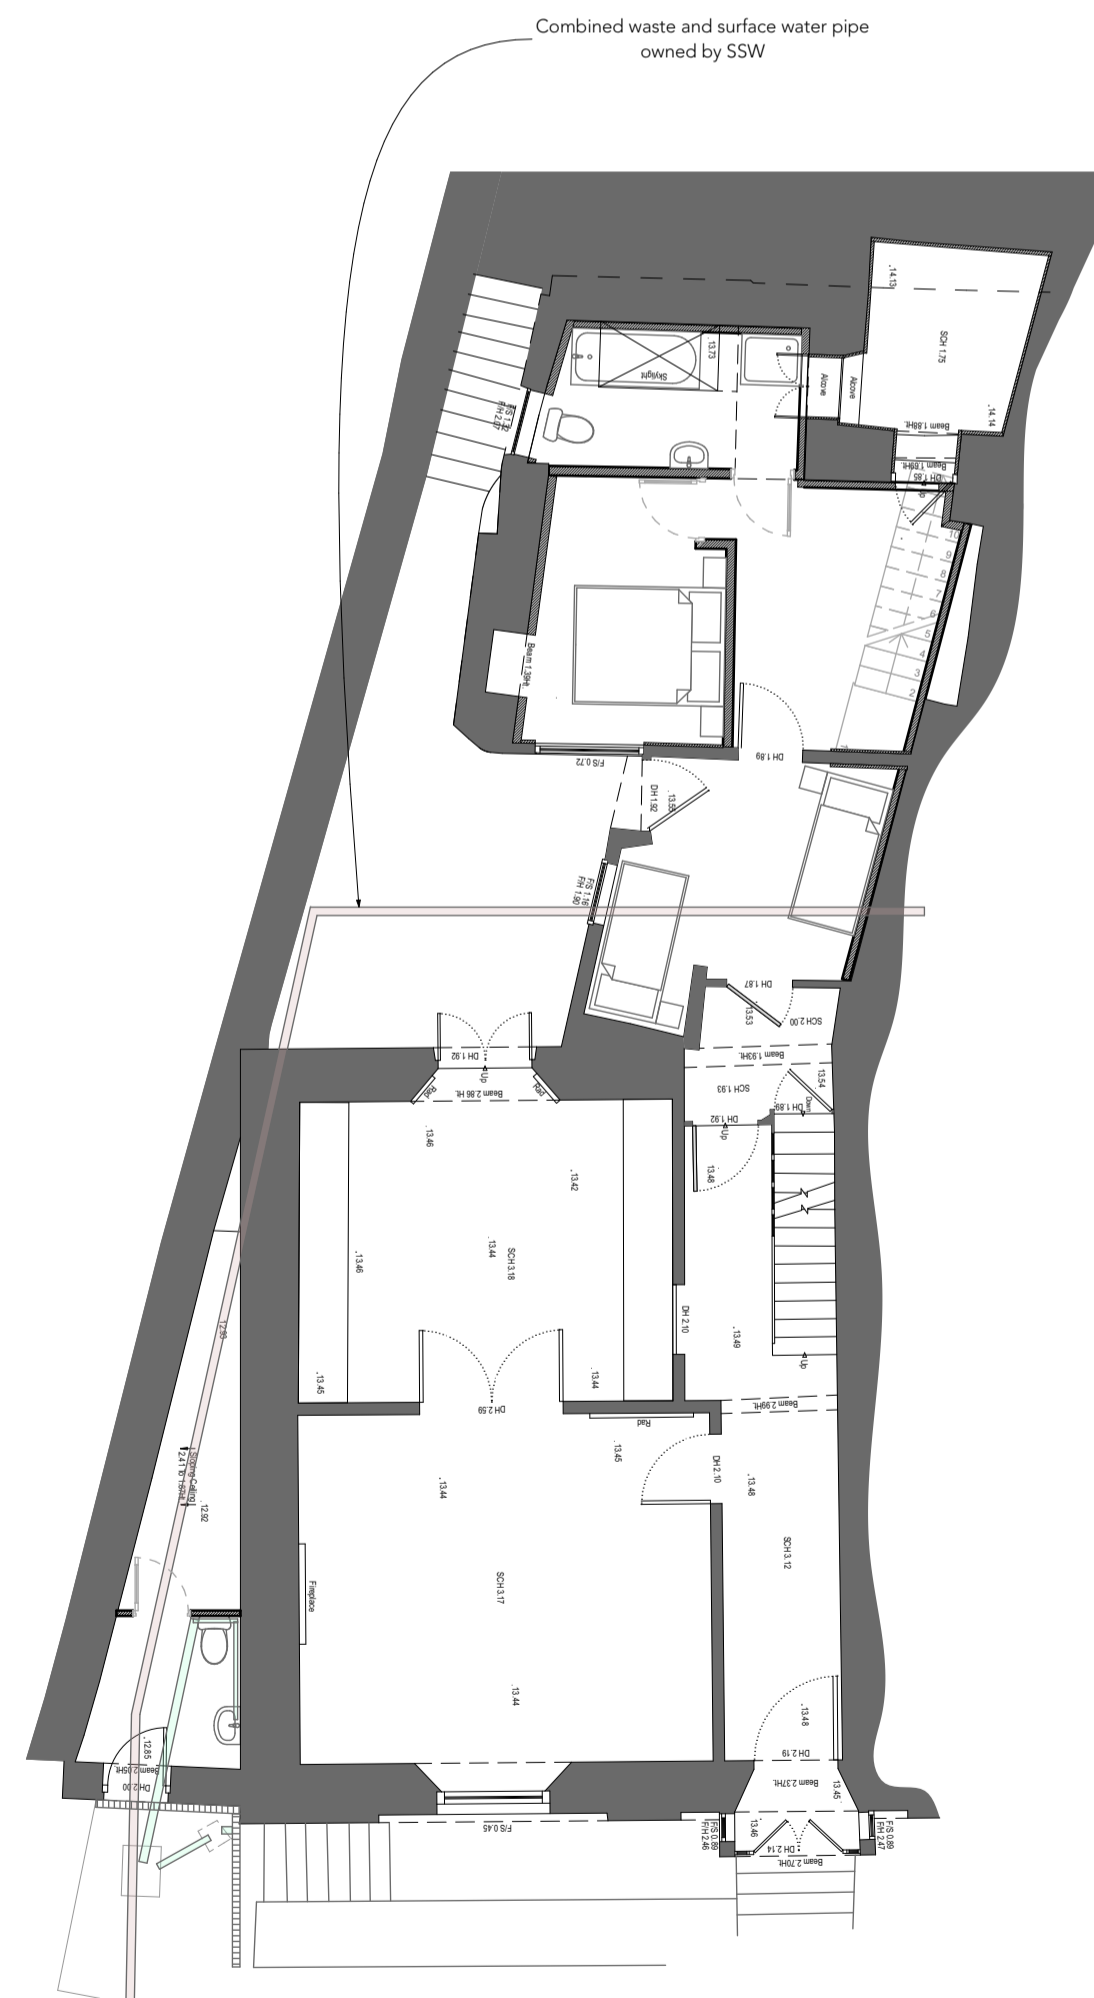


Ground Floor

1:100

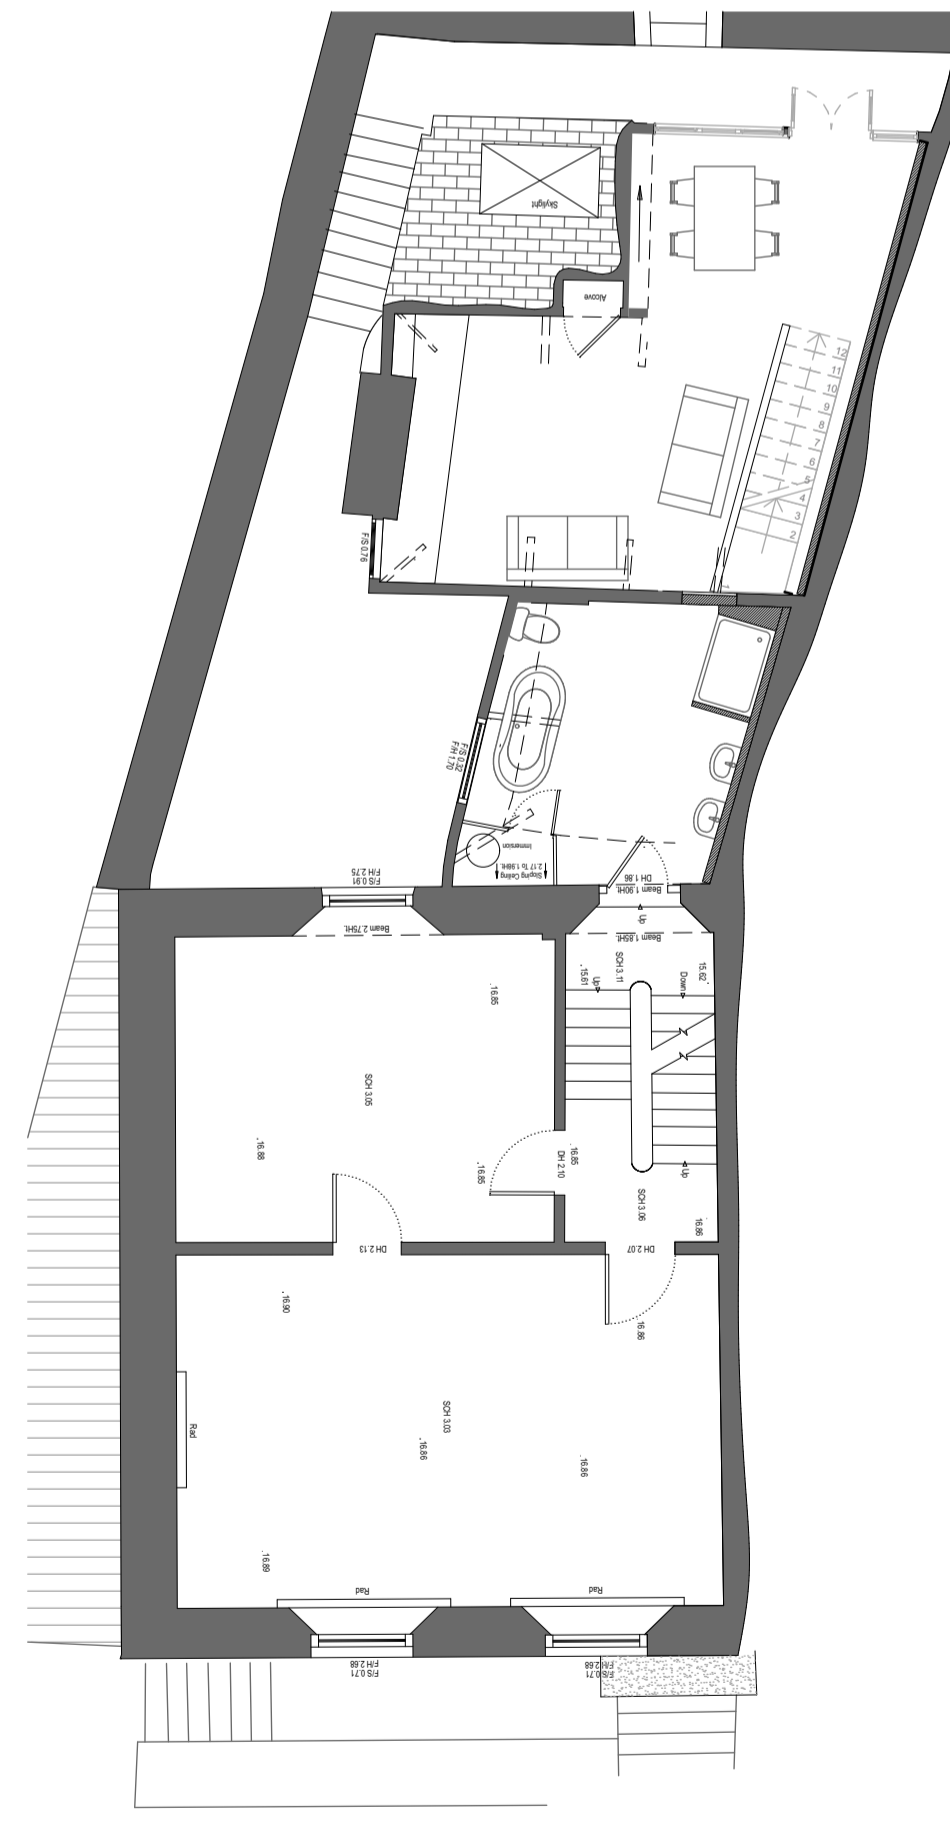


First Floor

1:100

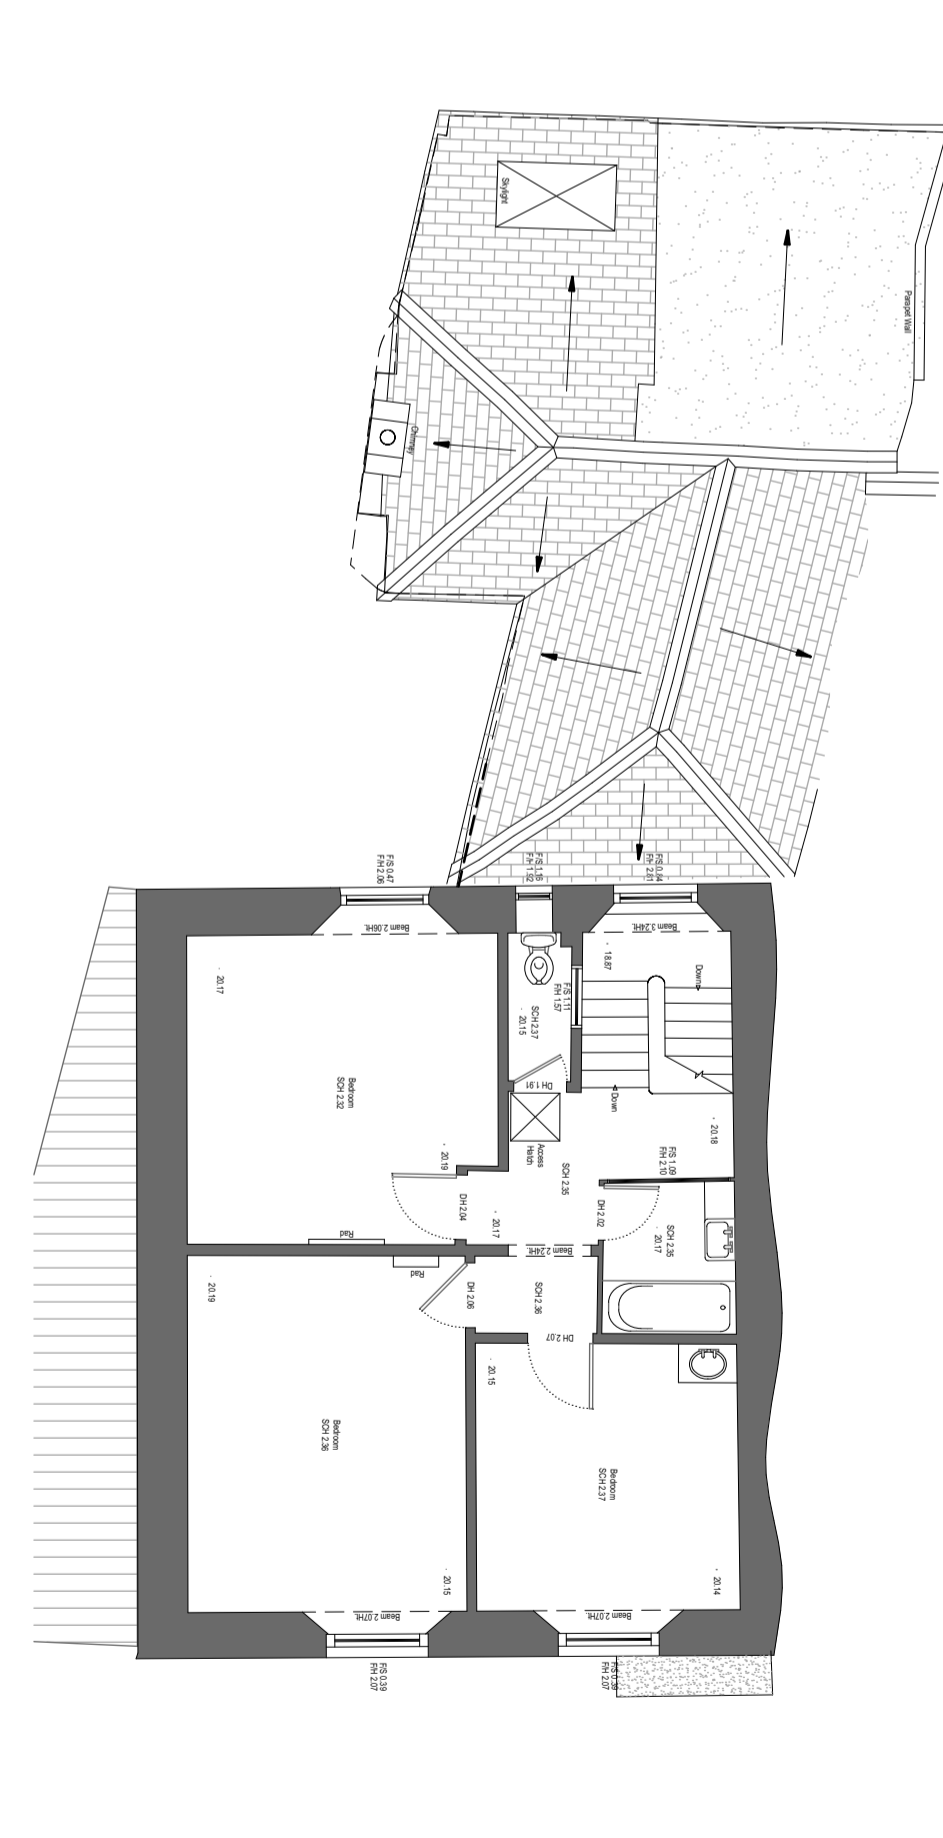


Second Floor

1:100

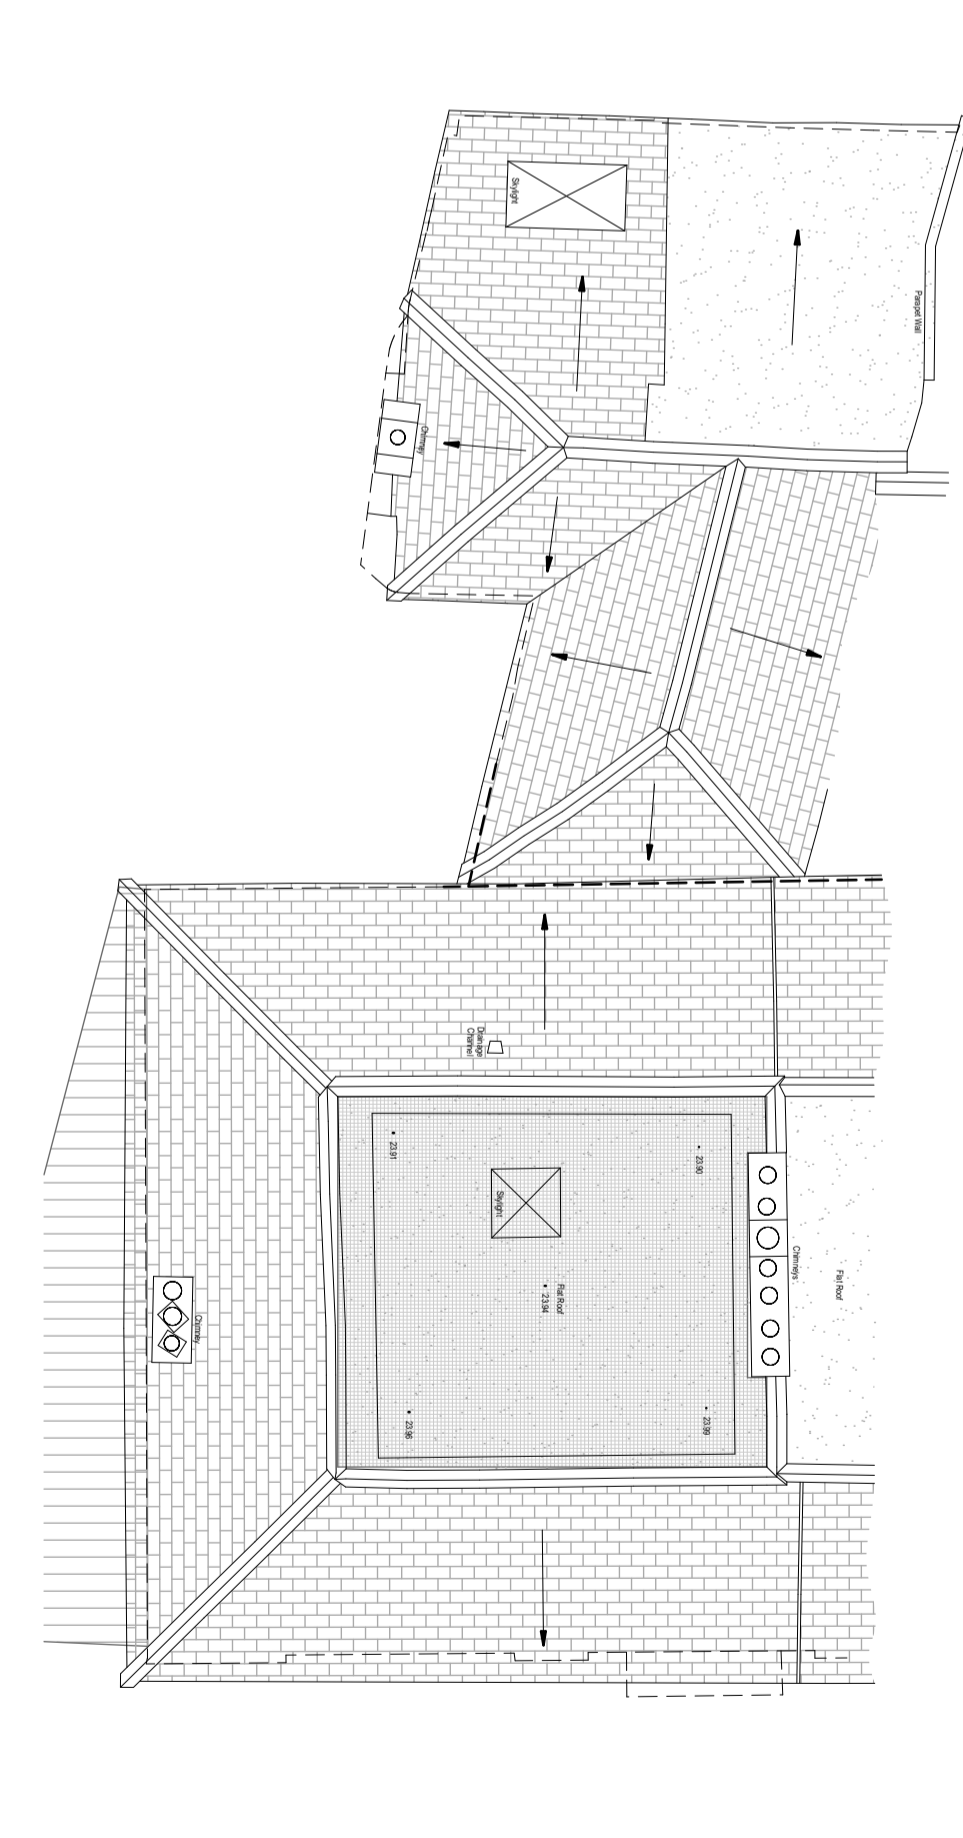

Roof

1:100

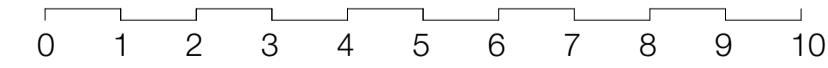

This drawing is copyright to Hormann Architects limited and any use of the information requires written authorisation. Do not scale for construction purposes from this drawing and all dimensions are to be checked on site and any discrepancy, error or omission is to be reported to the architect. This drawing shall not be used in conjunction with all relevant architect and engineers drawing and specifications.