


Site Plan Existing

1:200

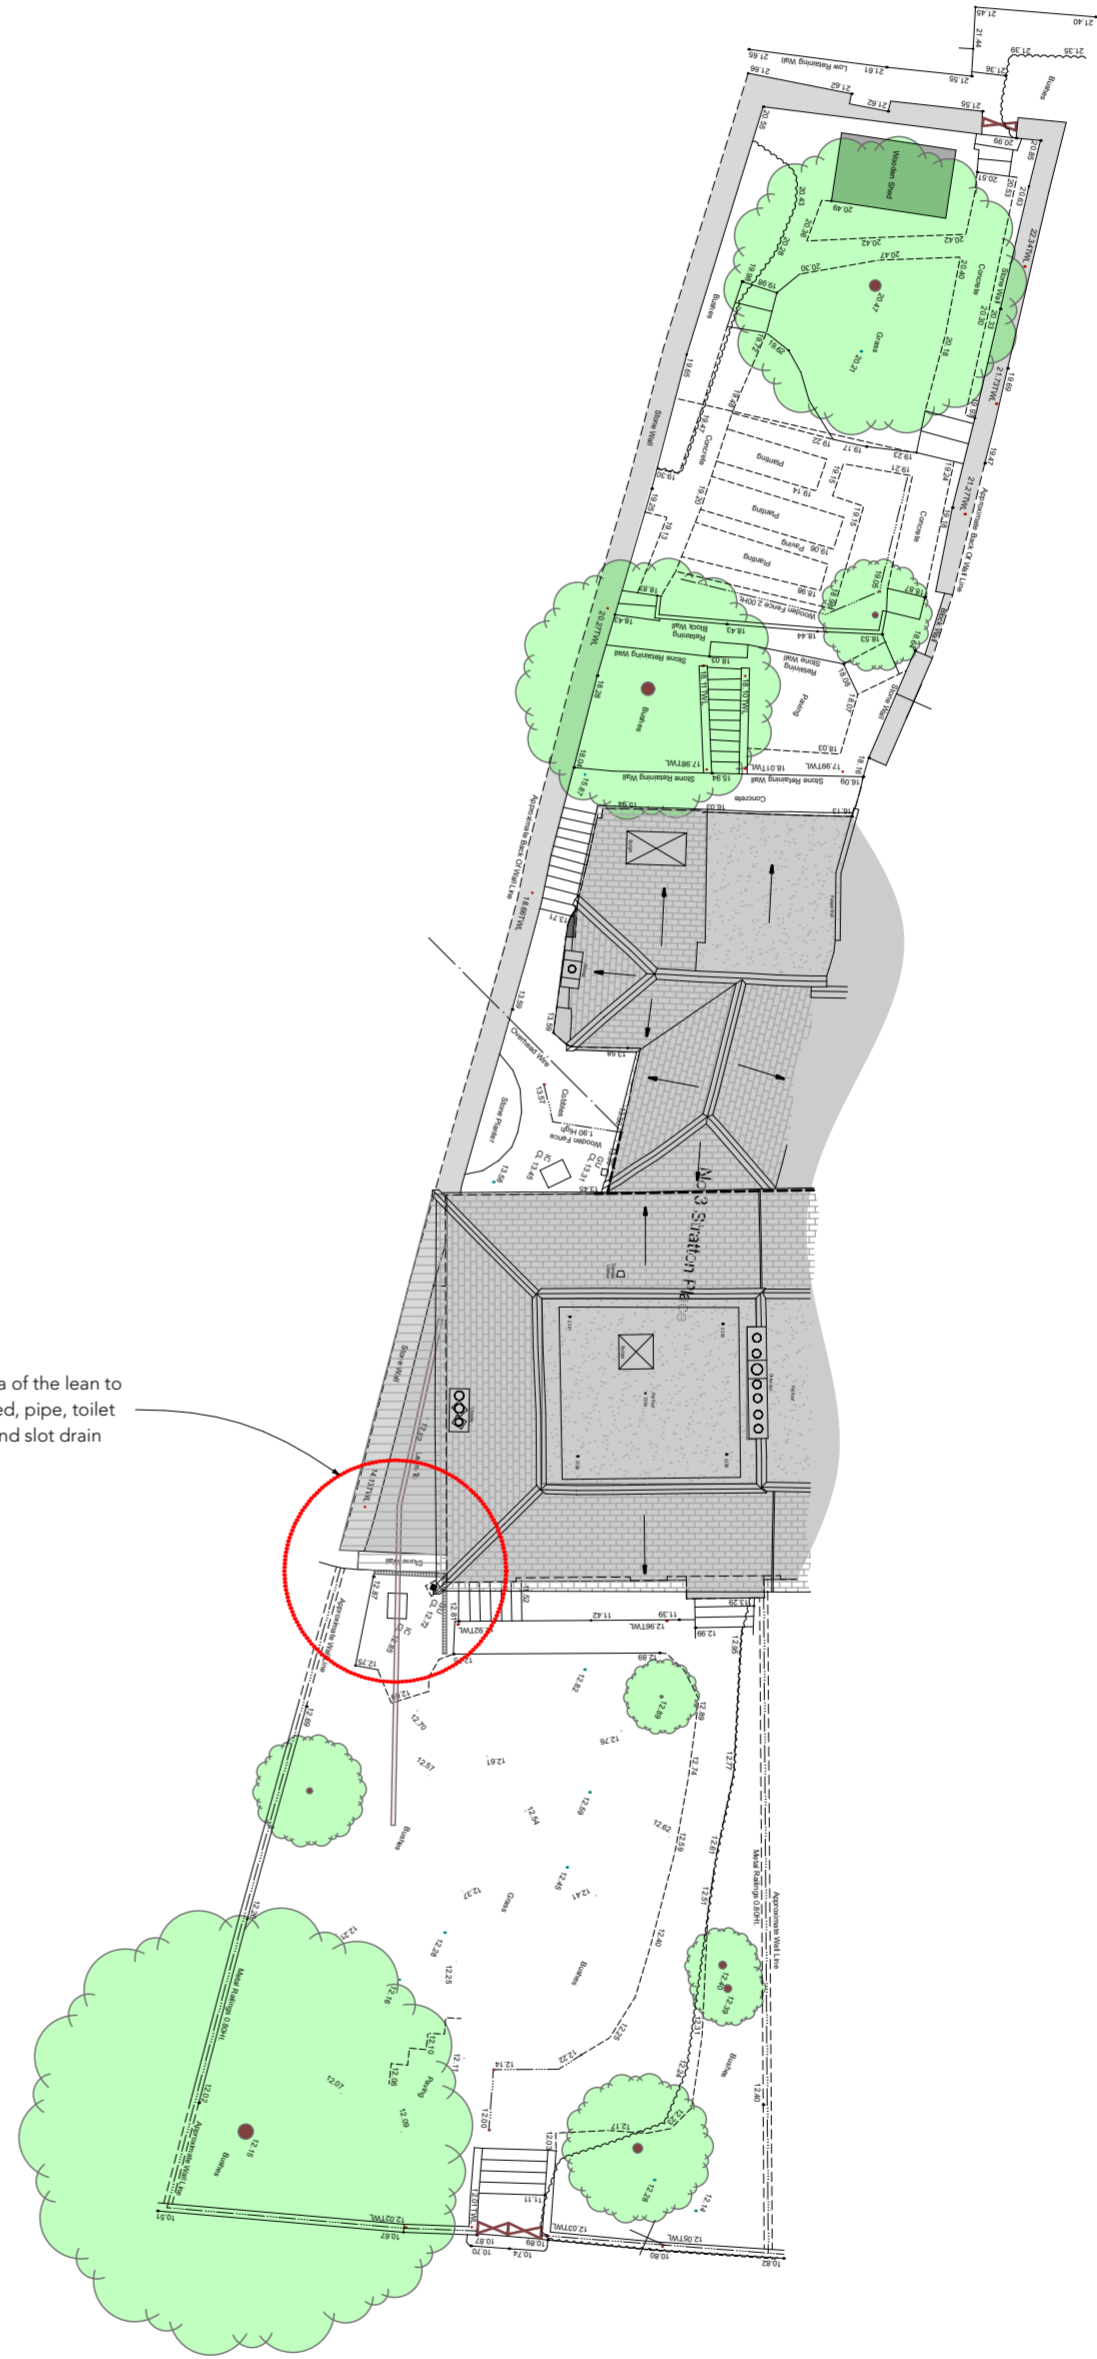

Area of the lean to shed, pipe, toilet and slot drain

Site Plan Proposed

1:200



This drawing is copyright to hormann architects limited and any use of the information requires written confirmation. Do not scale for construction purposes from this drawing and all dimensions are to be checked on site and any discrepancy error or omission is to be reported to the architect. This drawing shall be read in conjunction with all relevant architects and engineers drawings and specifications.