
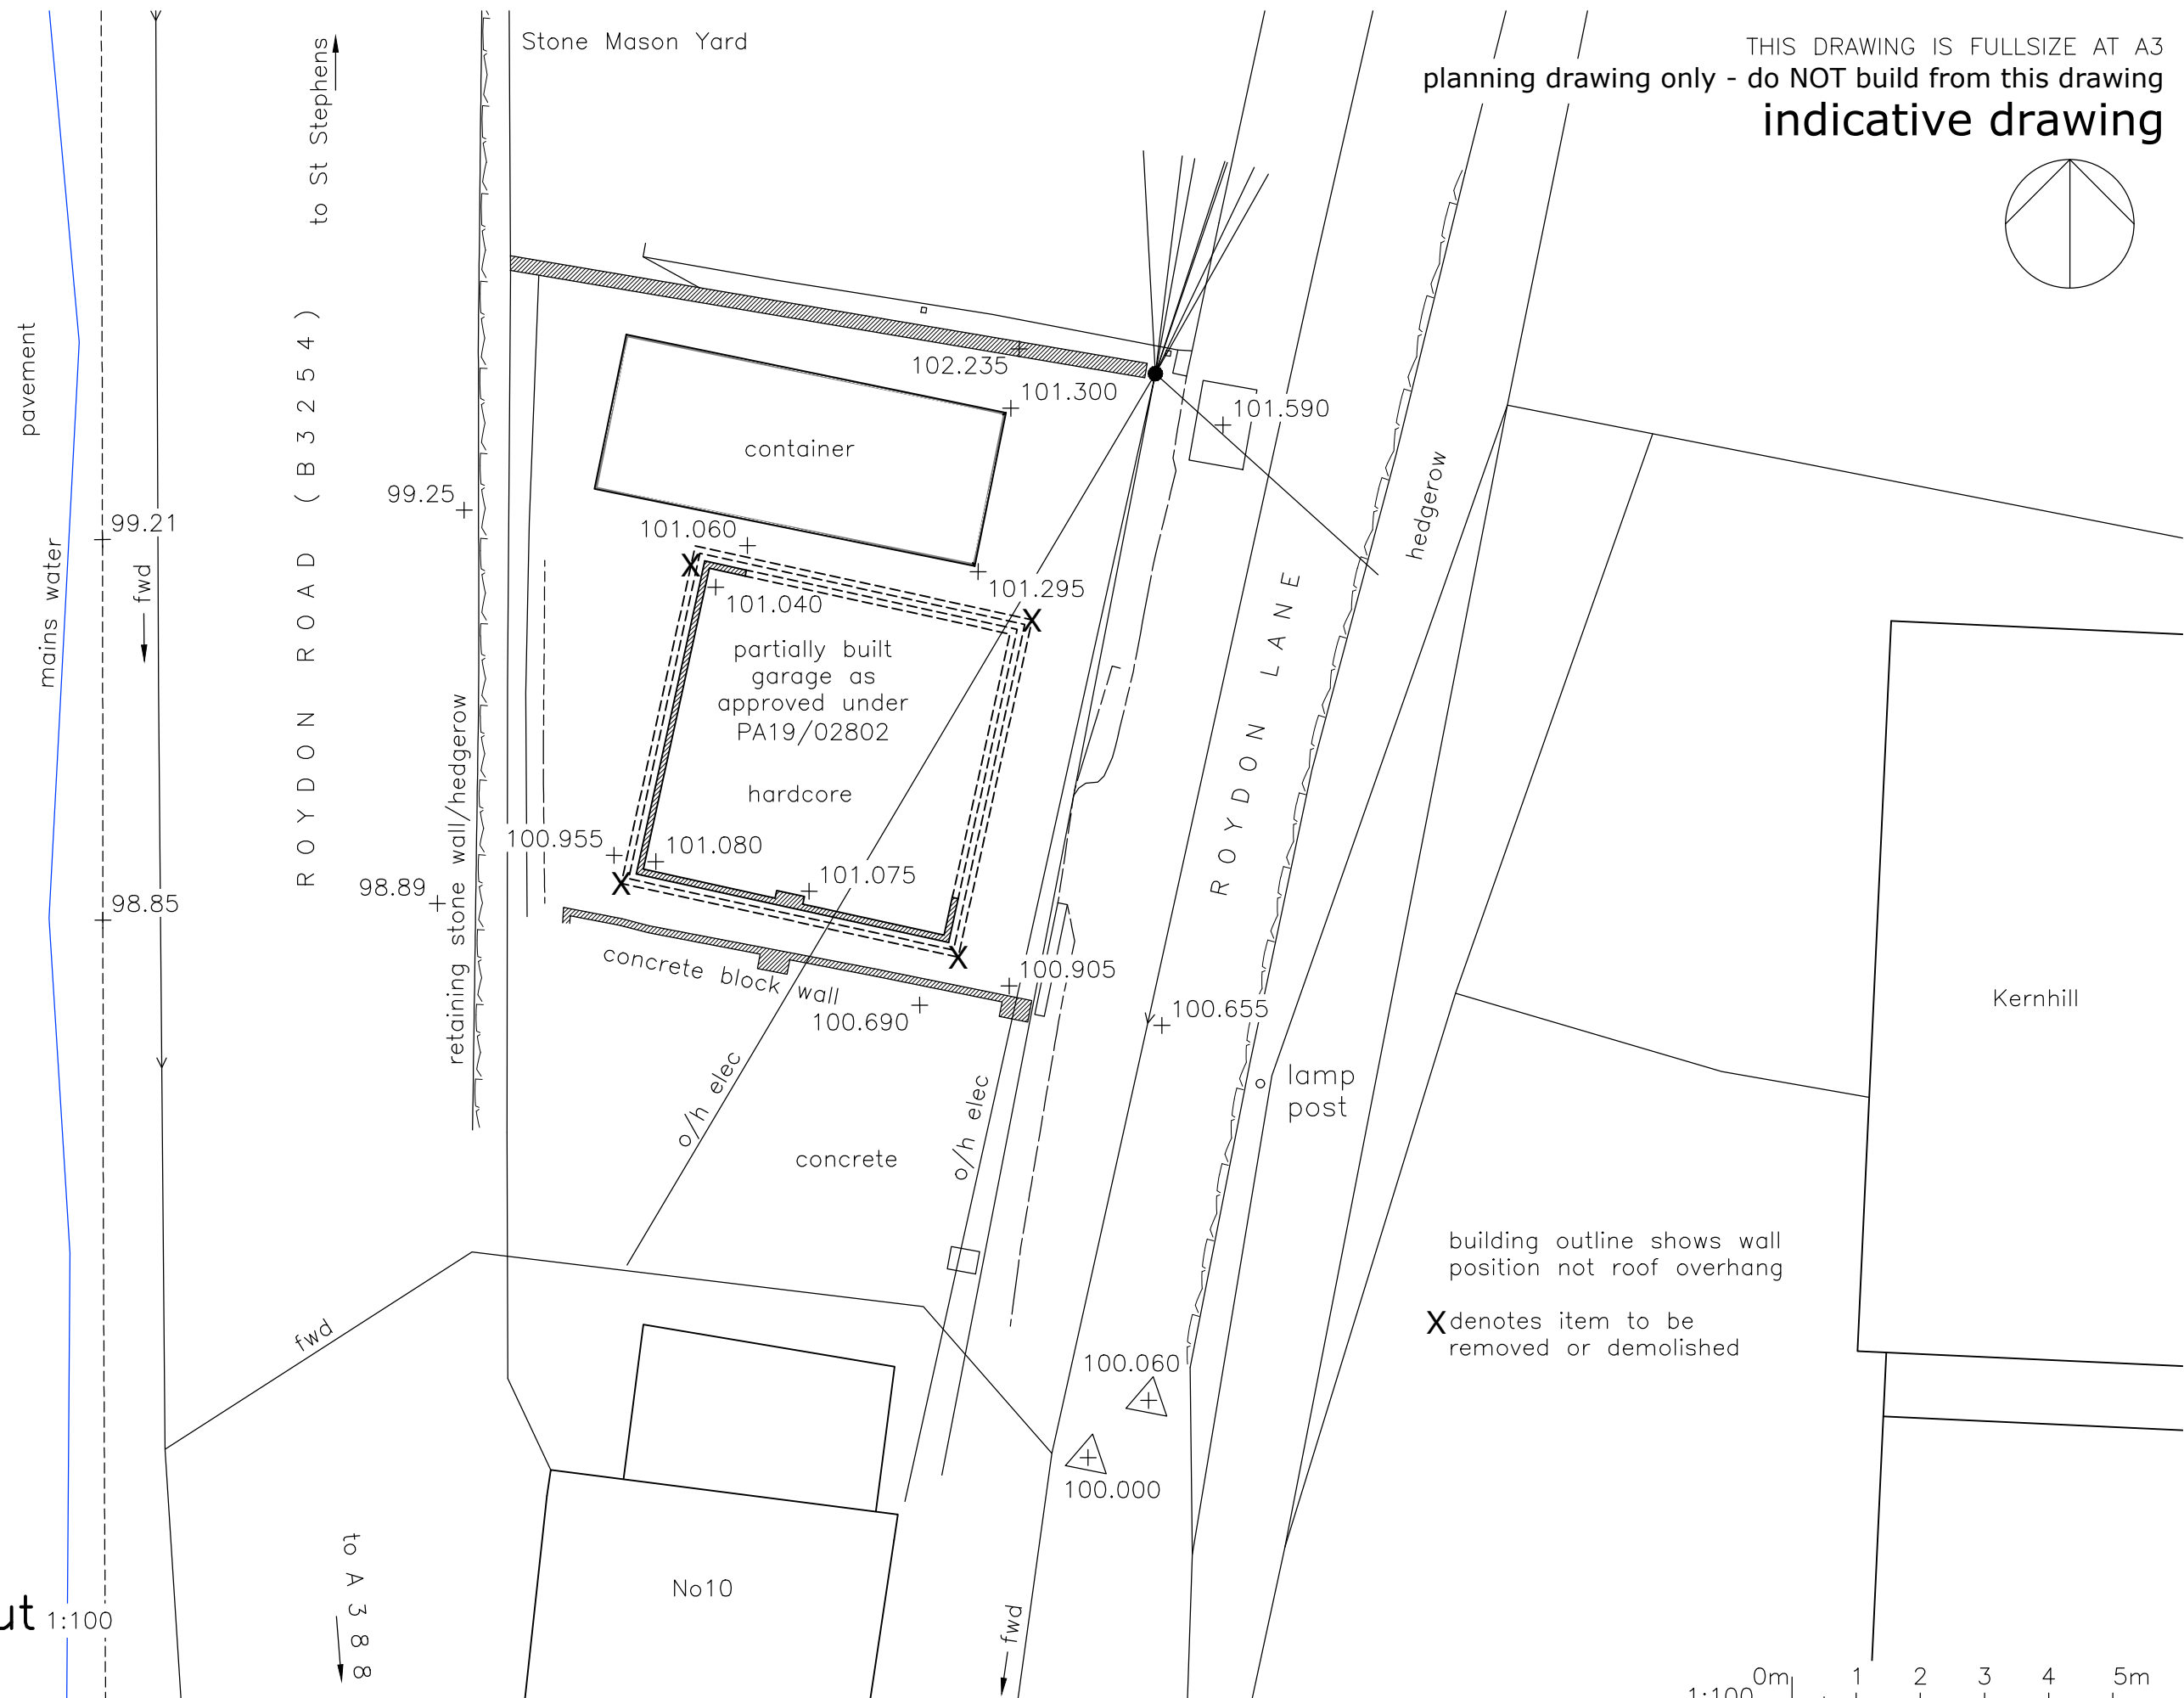


all dimensions in millimetres  
do not scale for construction purposes

Filename MW23 0712

1 to 39 St Stephens Court

THIS DRAWING IS FULLSIZE AT A3  
planning drawing only - do NOT build from this drawing  
indicative drawing

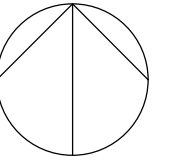


building outline shows wall position not roof overhang  
X denotes item to be removed or demolished

# Existing Site Layout (Large Scale) 1:100

to A 3 8 8  
8 8 8



 Andy Paton MCIAT  
AJ Design  
16 Treburley Close, Treburley, LAUNCESTON  
tel: 01579 370567  
email: andy.ajdesign@btinternet.com

Project  
Proposed Dwelling on Land at  
Roydon Lane, LAUNCESTON  
Cornwall, PL15 8DP  
for Mr Ward

Dwg title  
Indicative Drawing  
Existing Indicative Site Layout  
(Large Scale)  
o/s licence no. 100053745  
This drawing is copyright

dwg no	MW23 0712 - 02	Initial					
scale	1:100	date	02/10/23	drawn	AJPaton	chkd.	
web <a href="http://www.ajdesignonline.co.uk">www.ajdesignonline.co.uk</a>							