


all dimensions in millimetres
do not scale for construction purposes



Filename mw23 0712

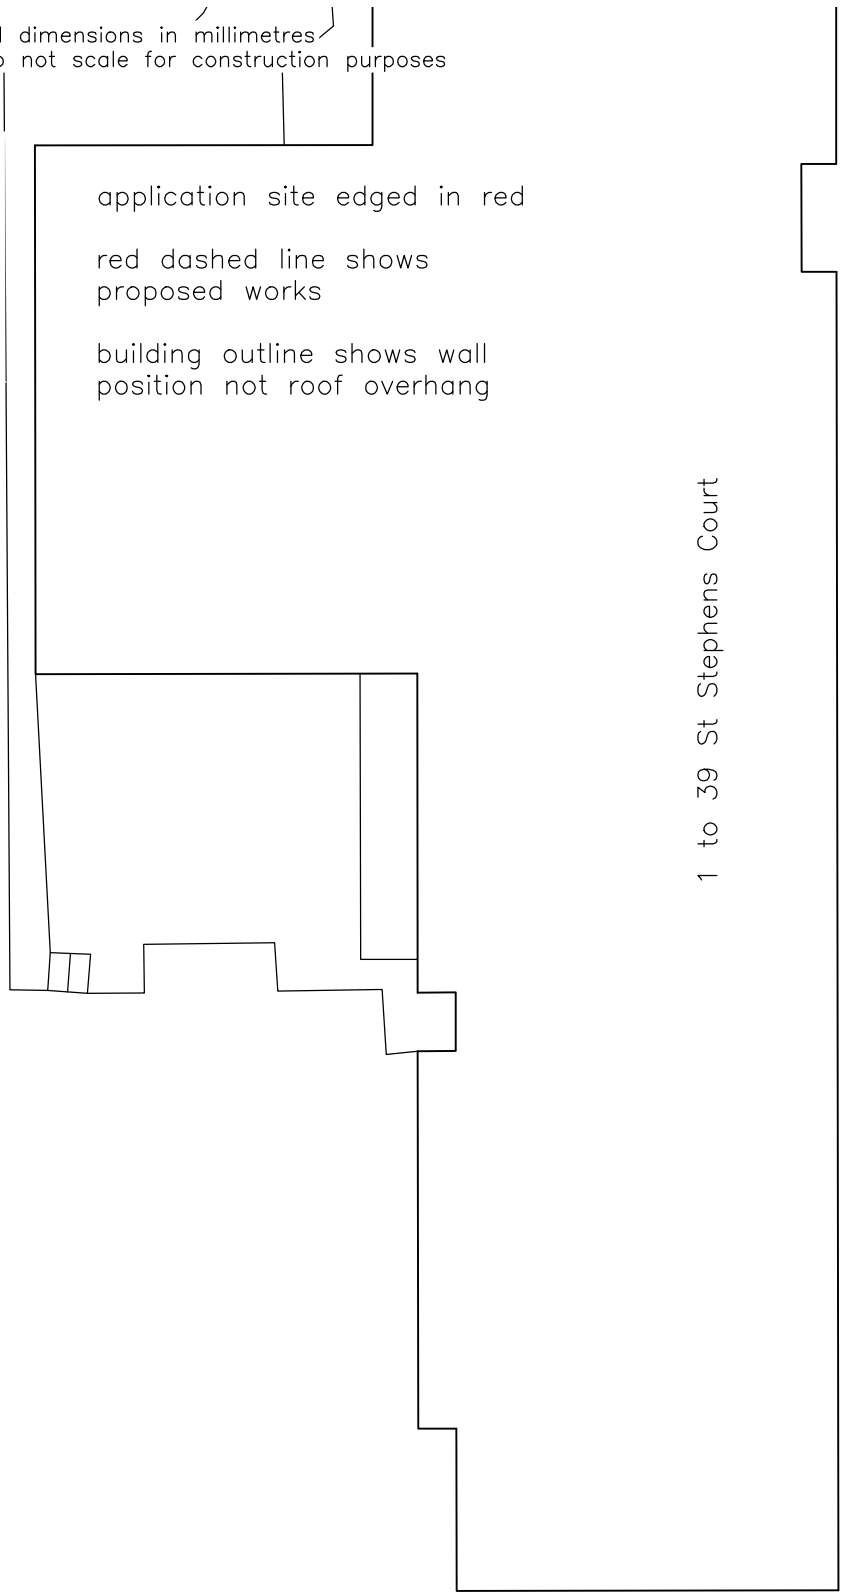

application site edged in red
red dashed line shows proposed works
building outline shows wall position not roof overhang

1 to 39 St Stephens Court

THIS DRAWING IS FULLSIZE AT A3
planning drawing only - do NOT build from this drawing
indicative drawing

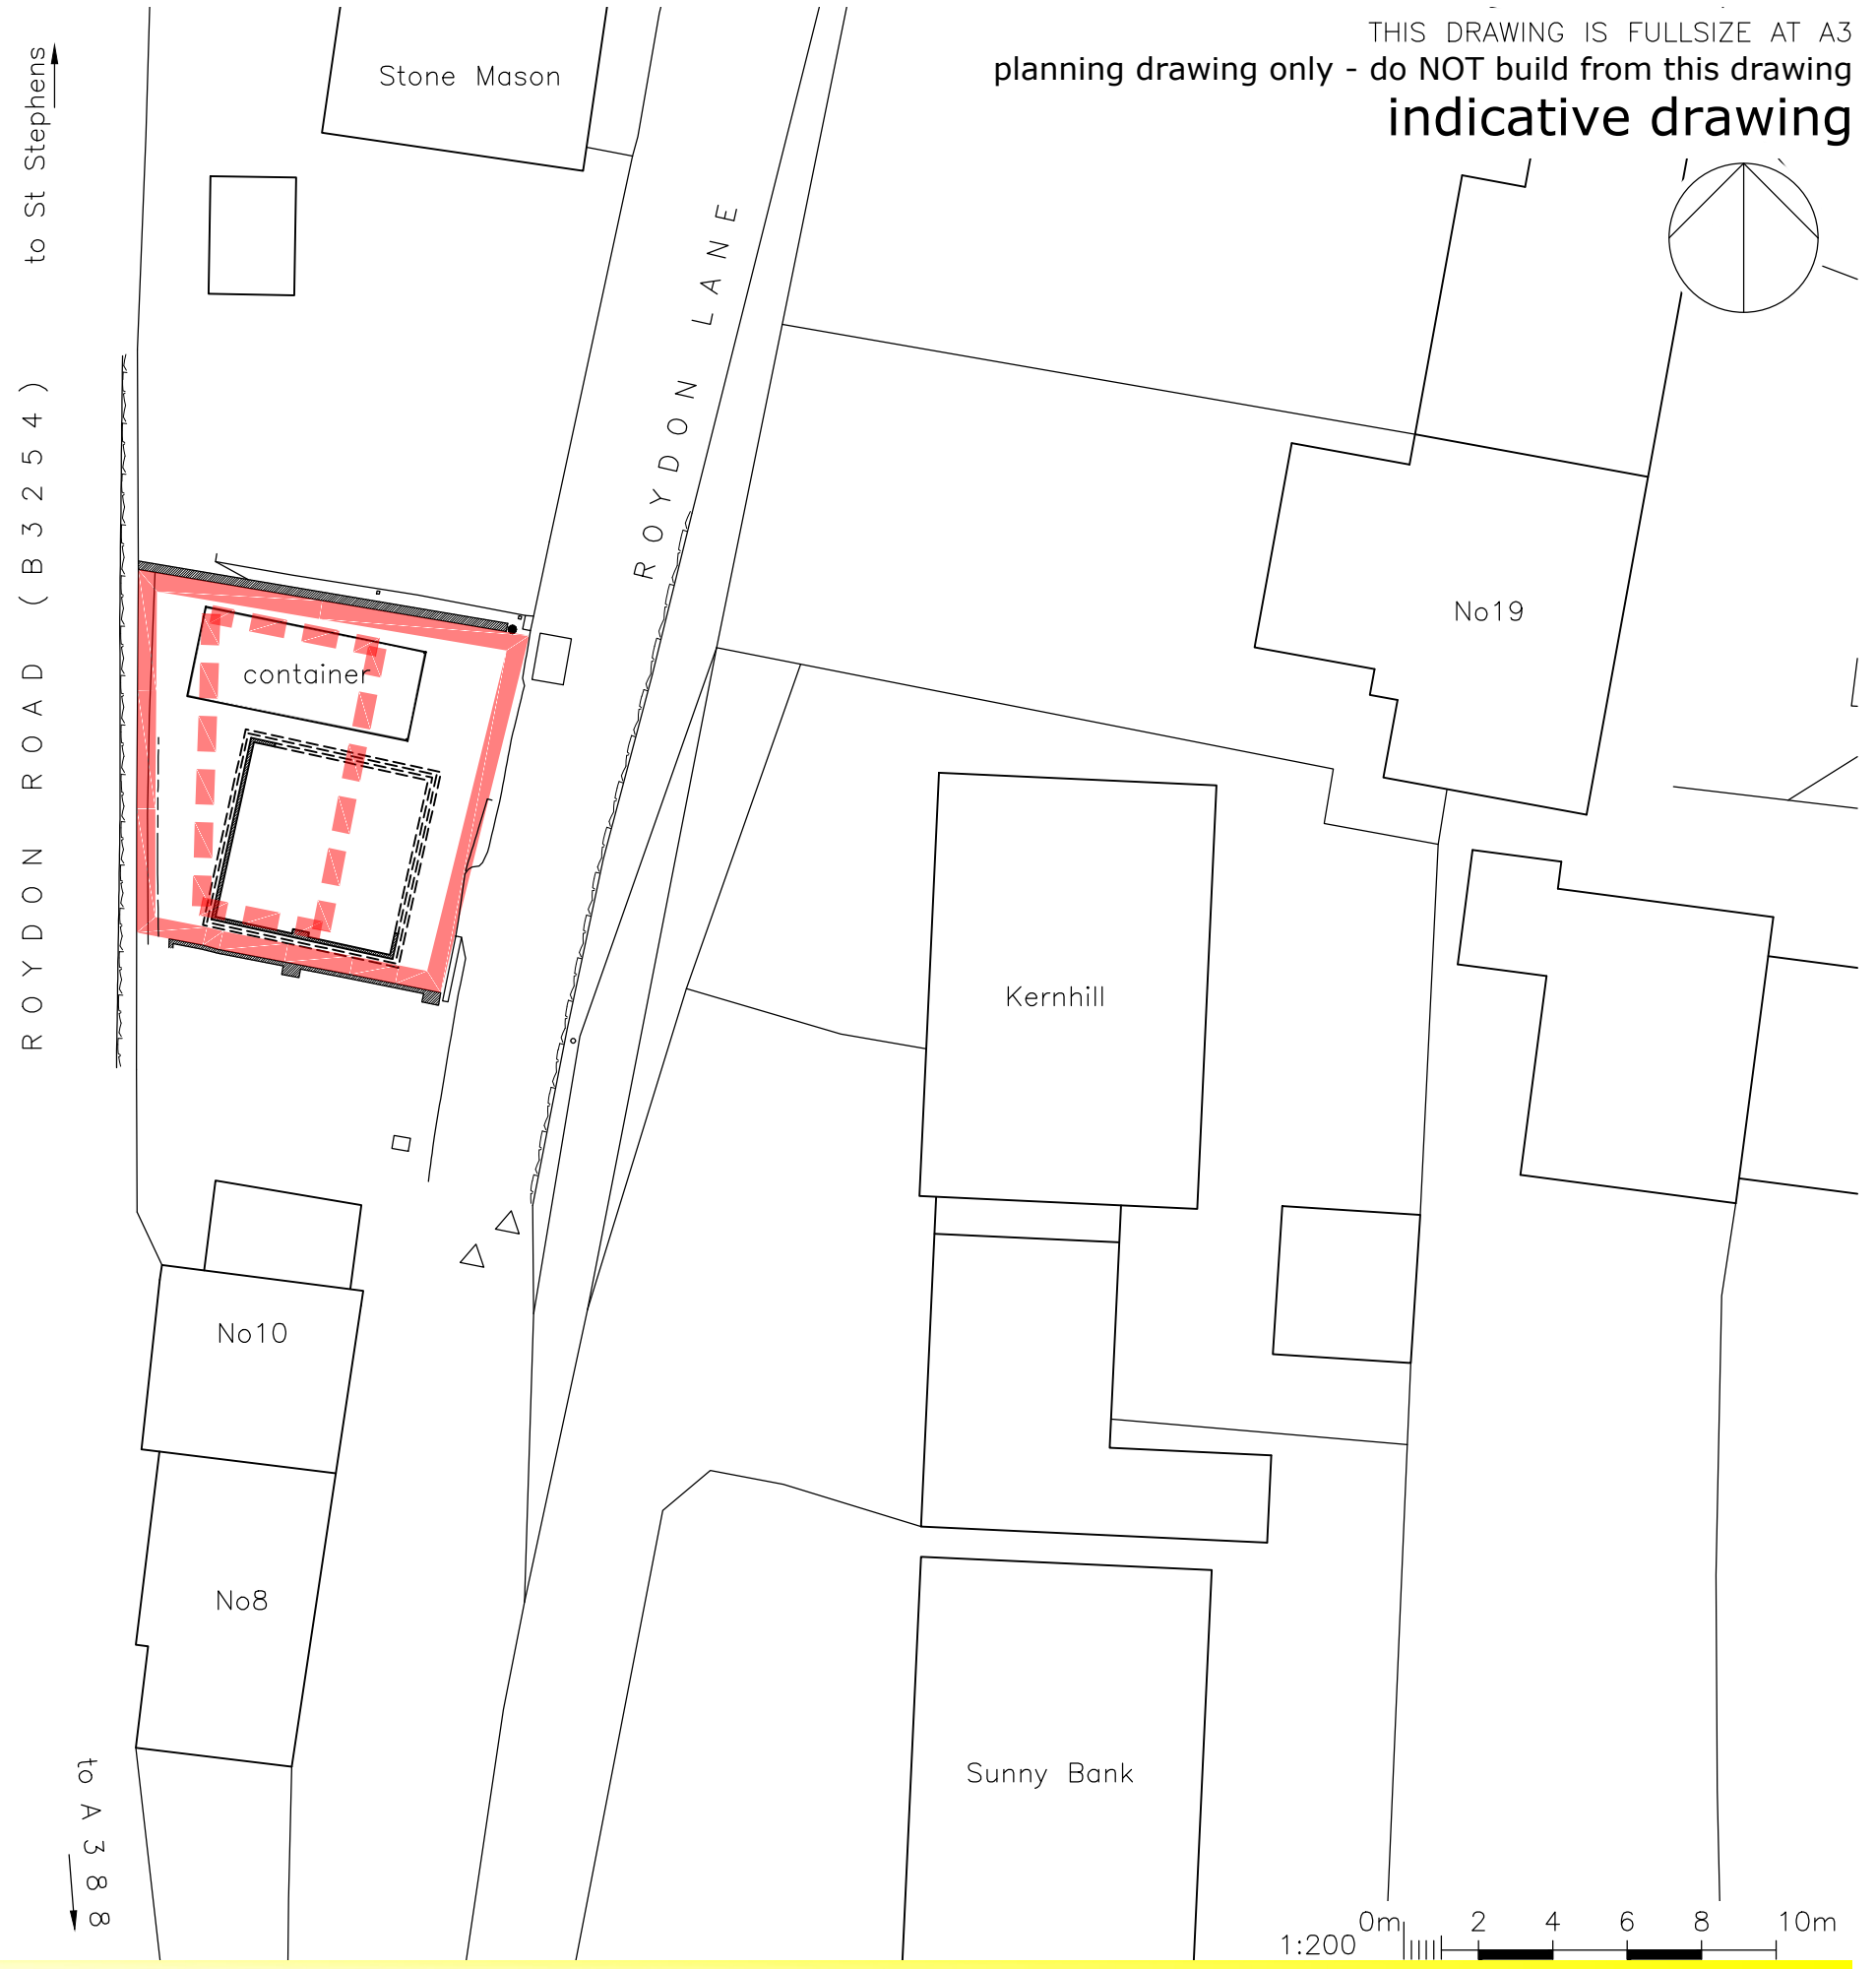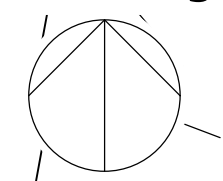

ROYDON ROAD (B 3 2 5 4) to St Stephens

ROYDON LANE

No10

No8

Kernhill


Sunny Bank

No19

to A 3 8 8

Existing Site Block Plan 1:200
Proposed Site Block Plan

1:200 0m 2 4 6 8 10m

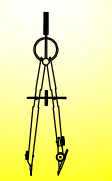

Andy Paton MCIAT
AJ Design
16 Treburley Close, Treburley, LAUNCESTON
tel: 01579 370567
email: andy.ajdesign@btinternet.com

Project
Proposed Dwelling on Land at
Roydon Lane, LAUNCESTON
Cornwall, PL15 8DP
for Mr Ward

Dwg title
Indicative Drawing
Existing Site Block Plan
Proposed Site Block Plan
(Small Scale)
o/s license no. 100053745

dwg no MW23 0712 - 01 Initial
scale 1:200 date 02/10/23 drawn AJPaton chkd.
web www.ajdesignonline.co.uk

This drawing is copyright