




**SCALE BAR**  
 1:50@A1 - 1:100@A3  
 0m 0.5m 1m 2m 5m

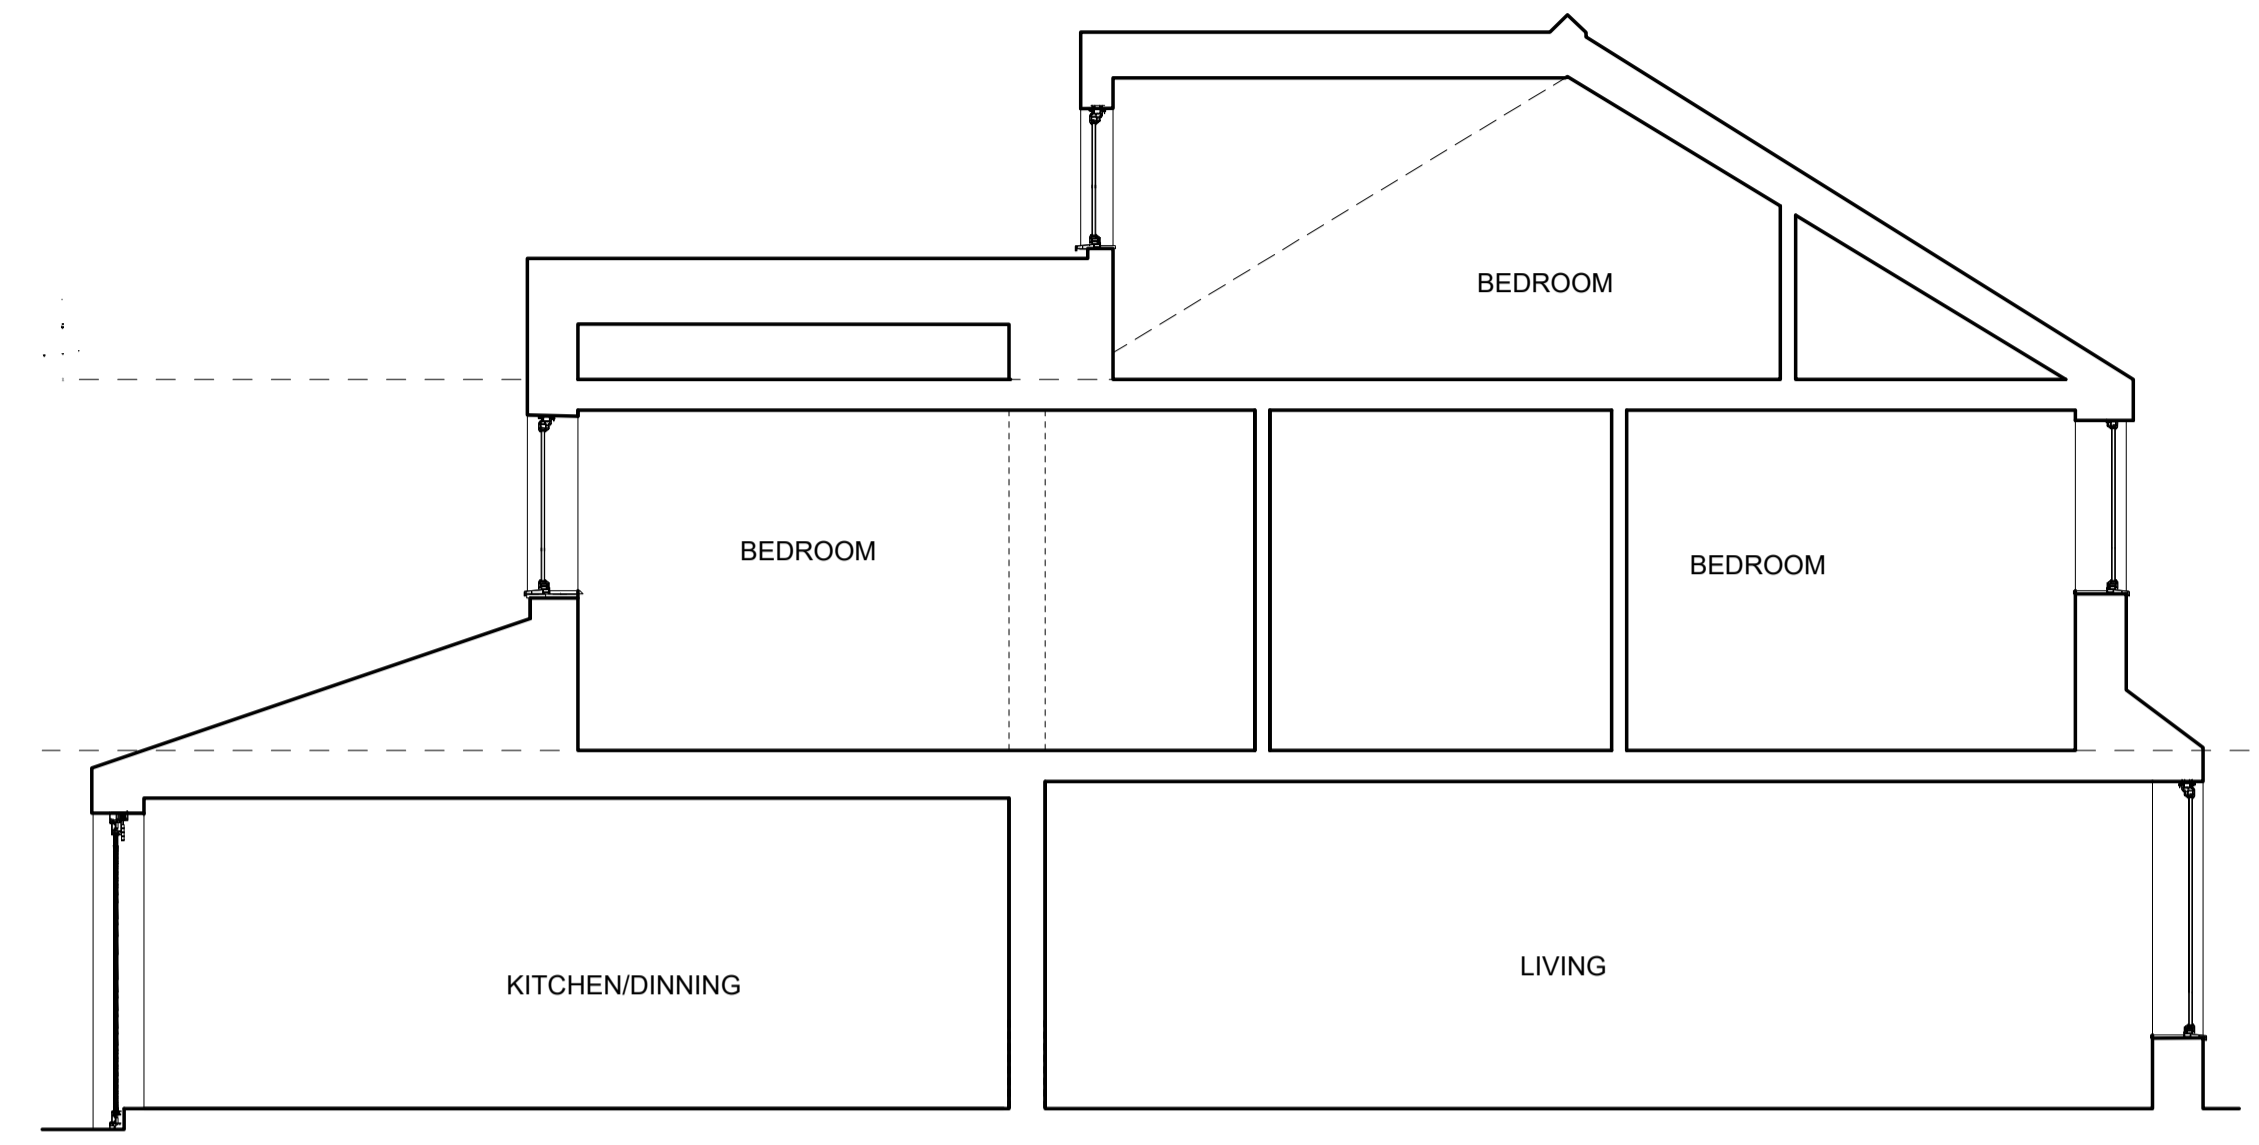

01 - EXISTING LONG SECTION

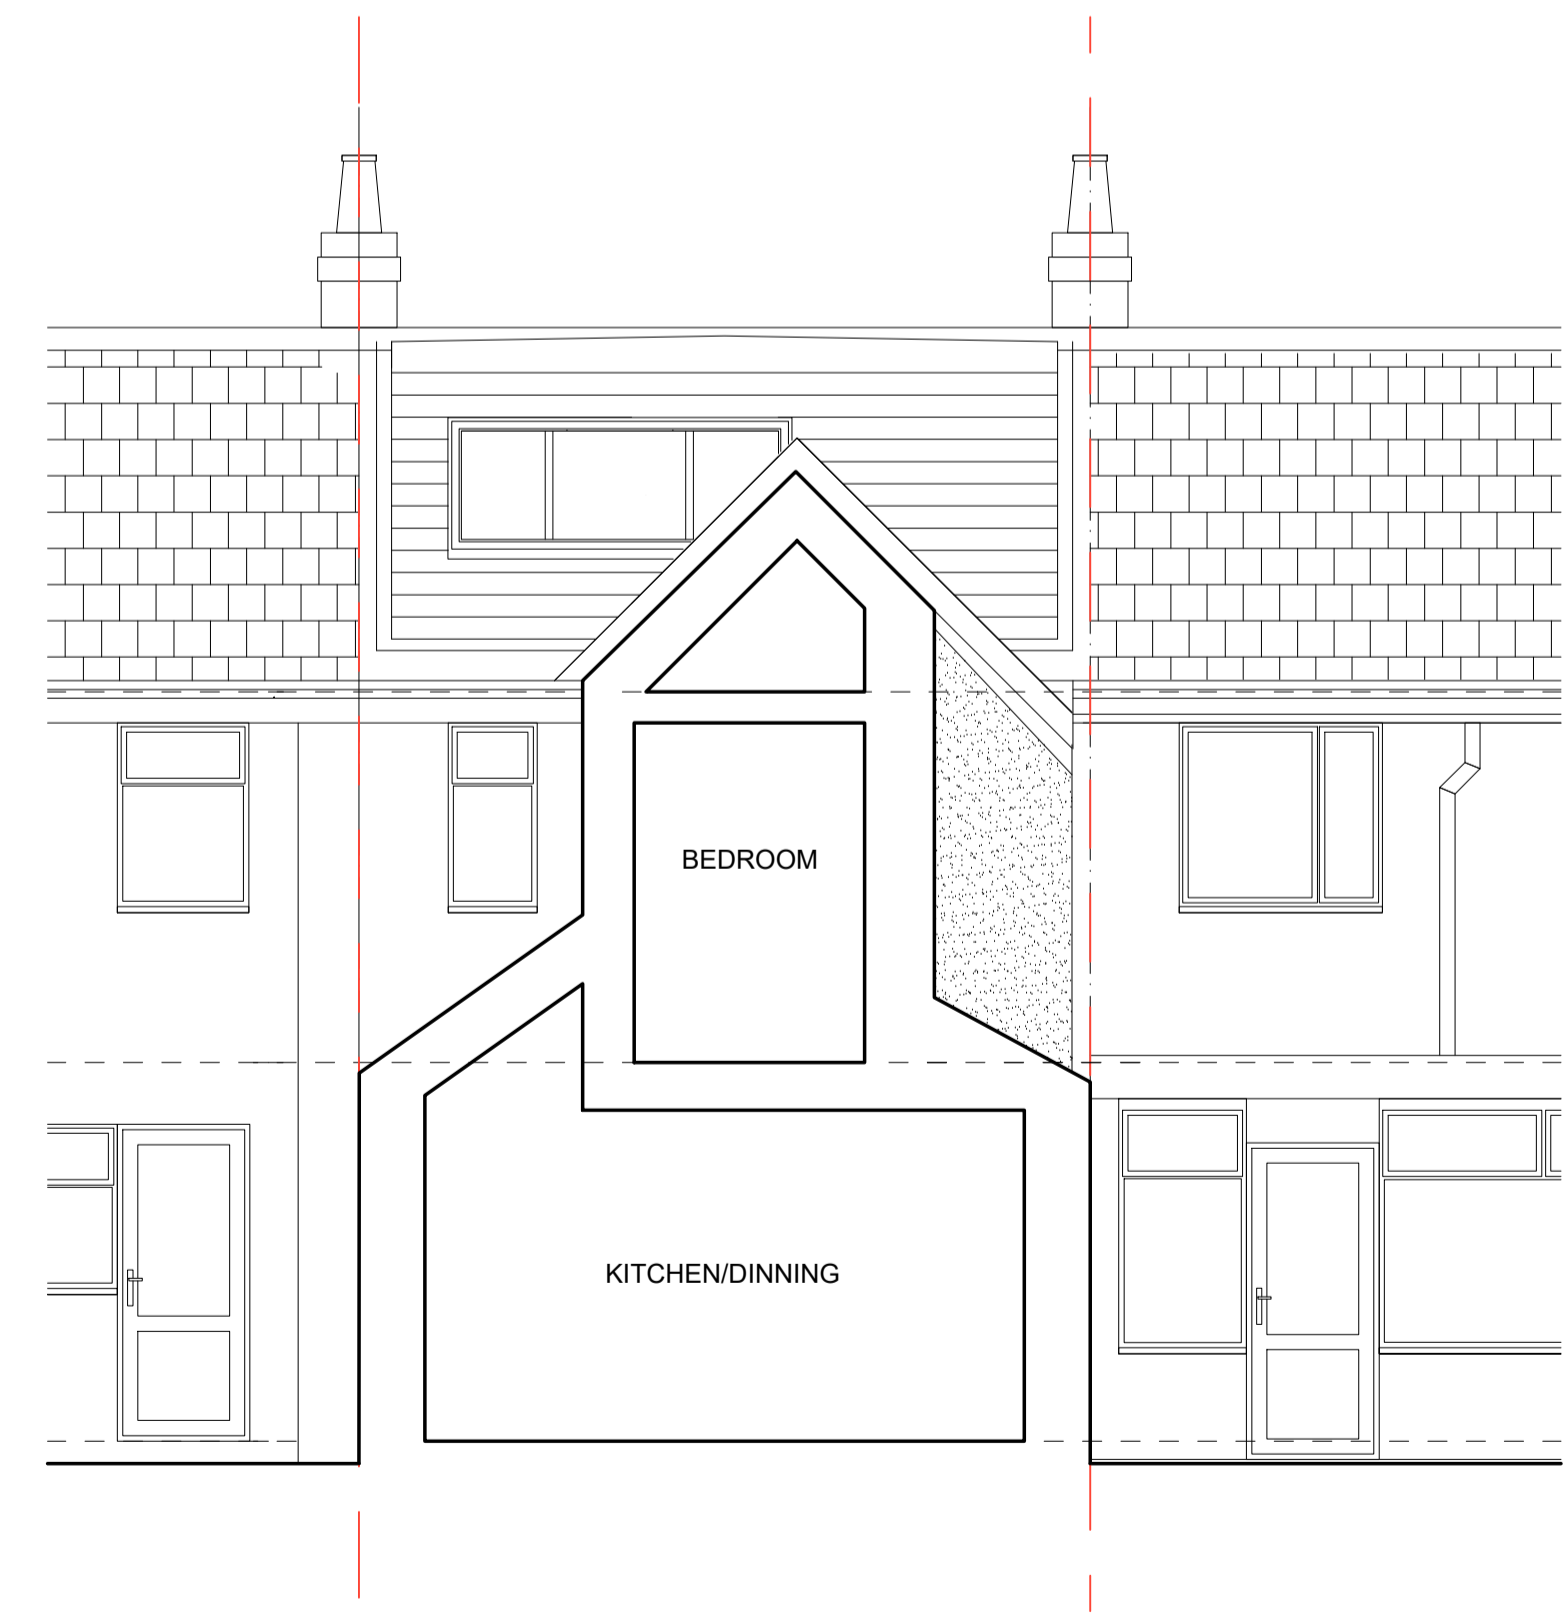

02 - EXISTING SHORT SECTION

revision	date	amendment	
 <b>KNOWLES WHITTINGHAM</b> <small>- Do not scale from this drawing            - All dimensions to be checked on site by the Contractor            - And such dimensions to be their responsibility            - Report all drawing errors and omissions to the Architect            - All dimensions in millimeters unless noted otherwise            - If in doubt ask Contract Administrator</small>			
<small>KNOWLES WHITTINGHAM LTD            www.knowleswhittingham.co.uk            kate@knowleswhittingham.co.uk            frances@knowleswhittingham.com</small>			
<b>job title</b> 75 Stanbury Road, SE15 2DA			
<b>drawing title/location</b> EXISTING SECTIONS			
<b>status</b>	PLANNING		
<b>scale</b>	1:50 @ A1	1:100 @ A3	
<b>job no</b>	<b>element</b>	<b>drawing no.</b>	<b>revision</b>
A0240	00	012	--