

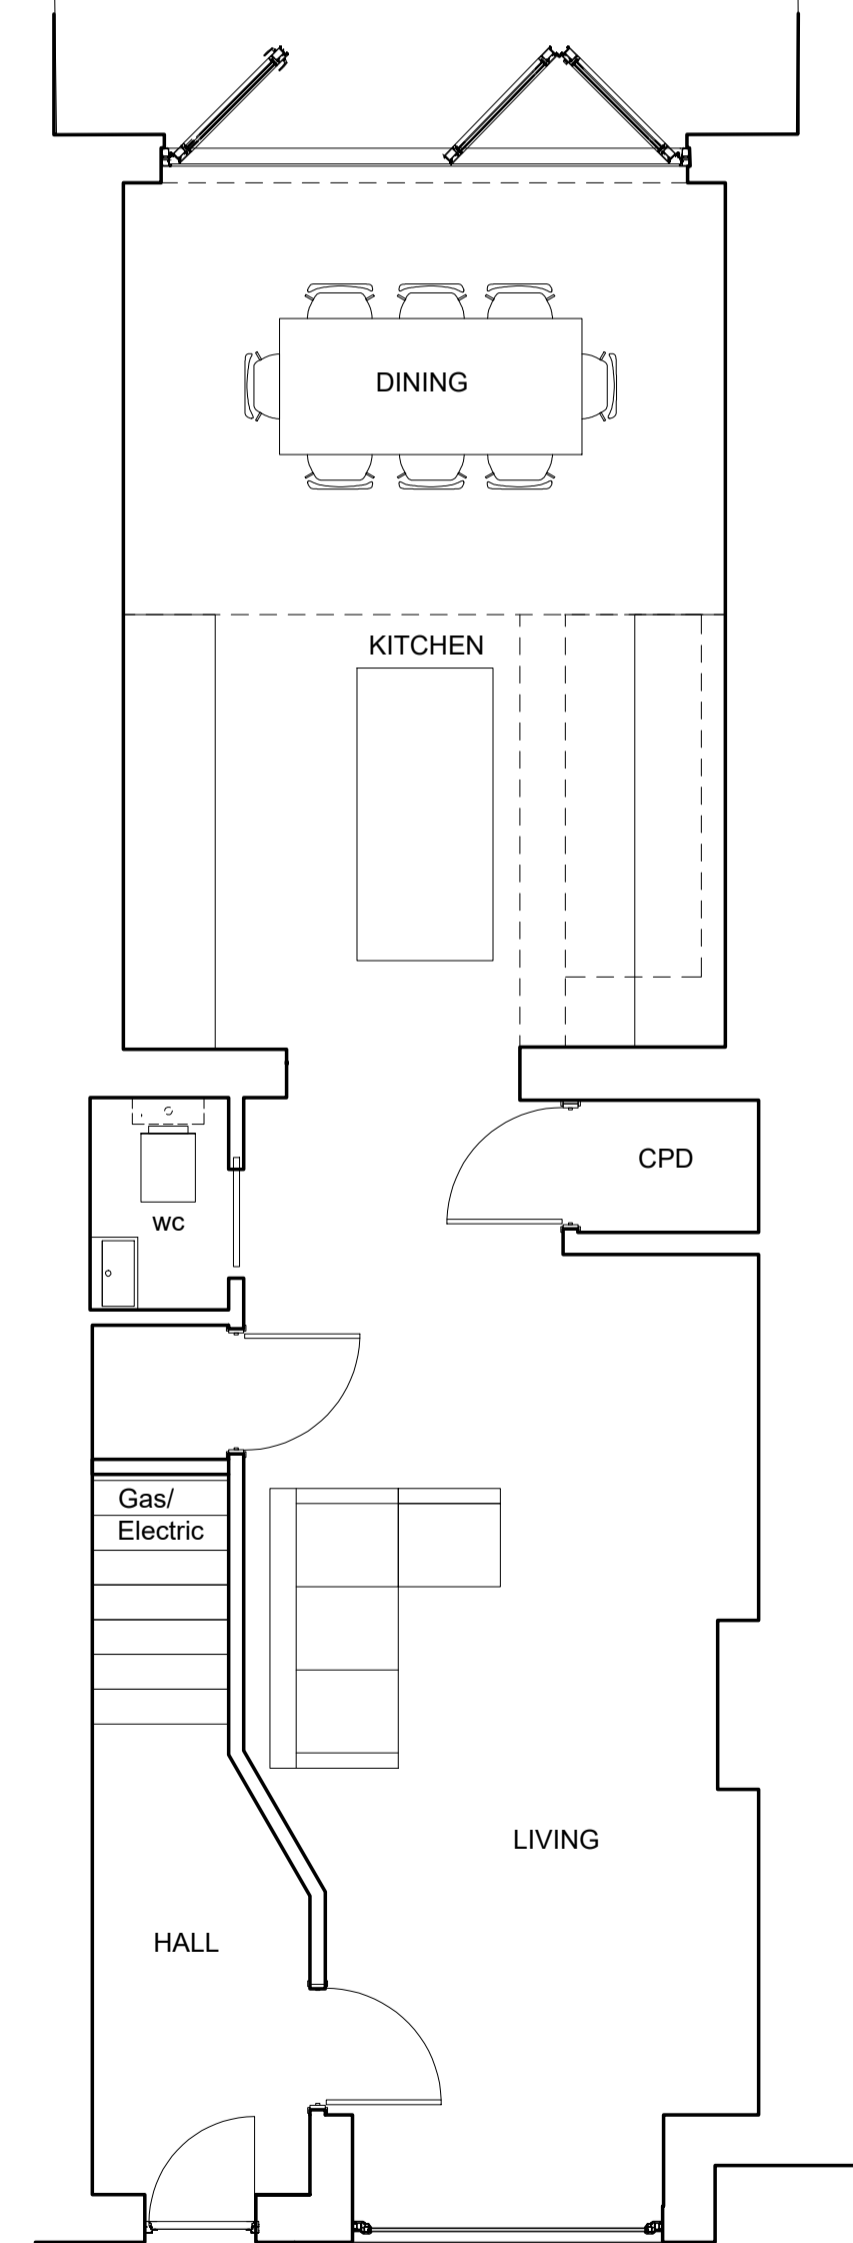
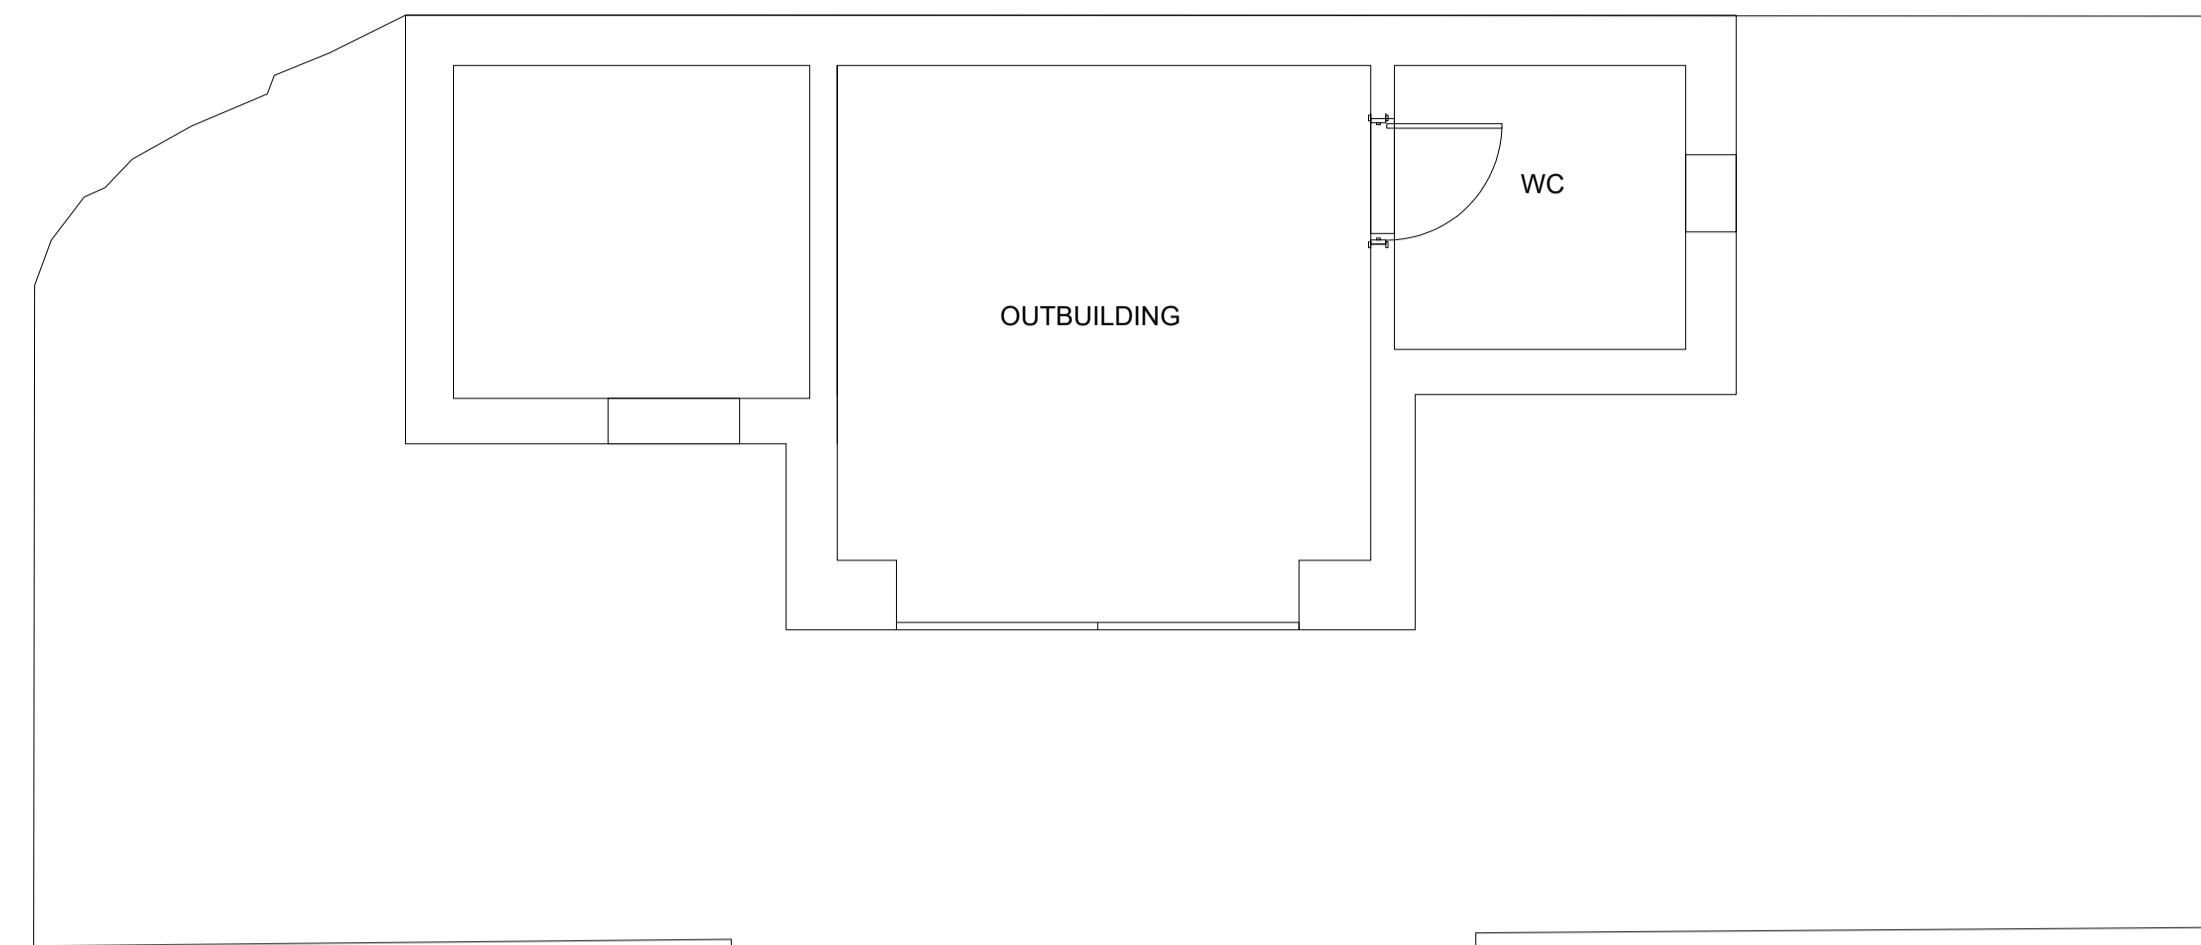
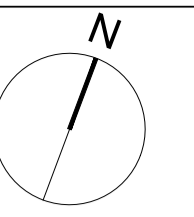



SCALE BAR
1:50@A1 - 1:100@A3

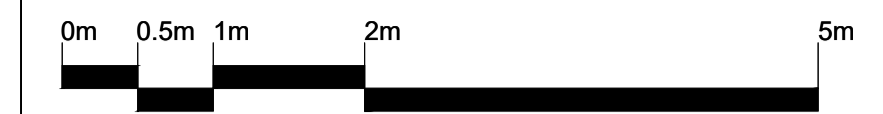

EXISTING GROUND FLOOR

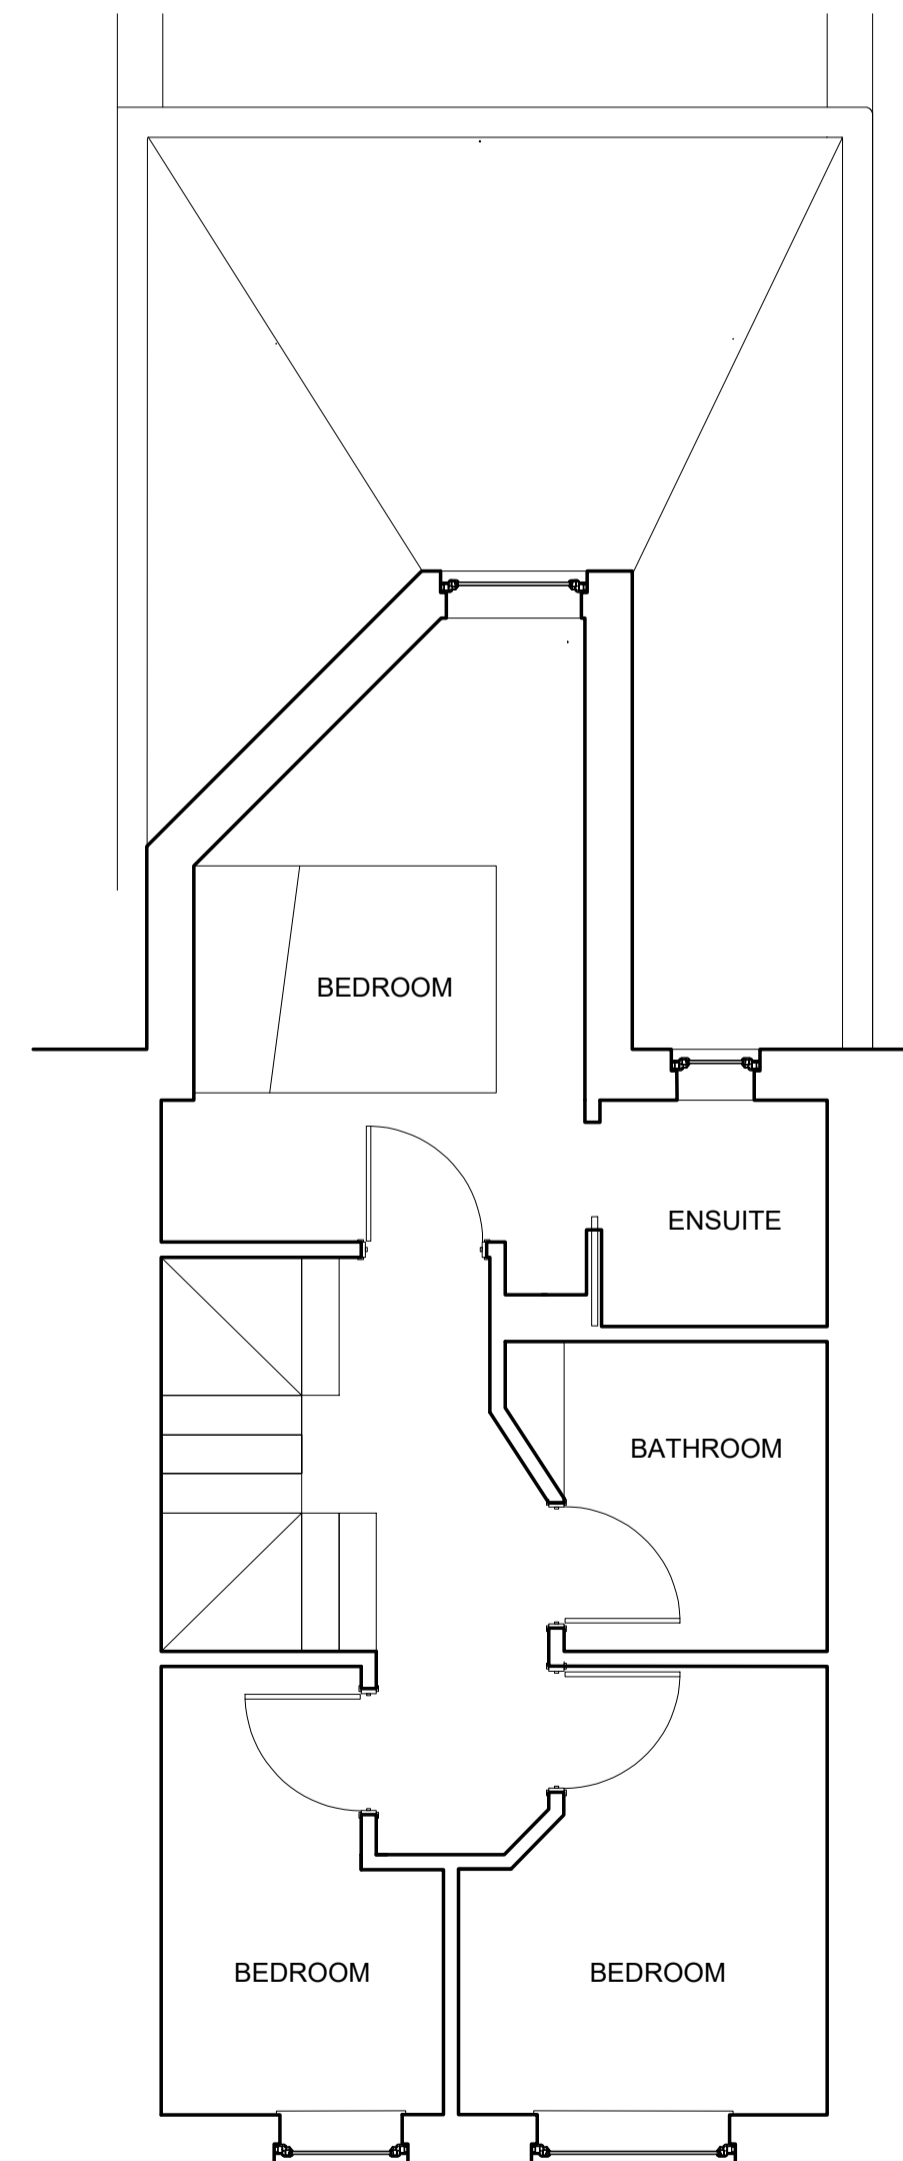

EXISTING FIRST FLOOR

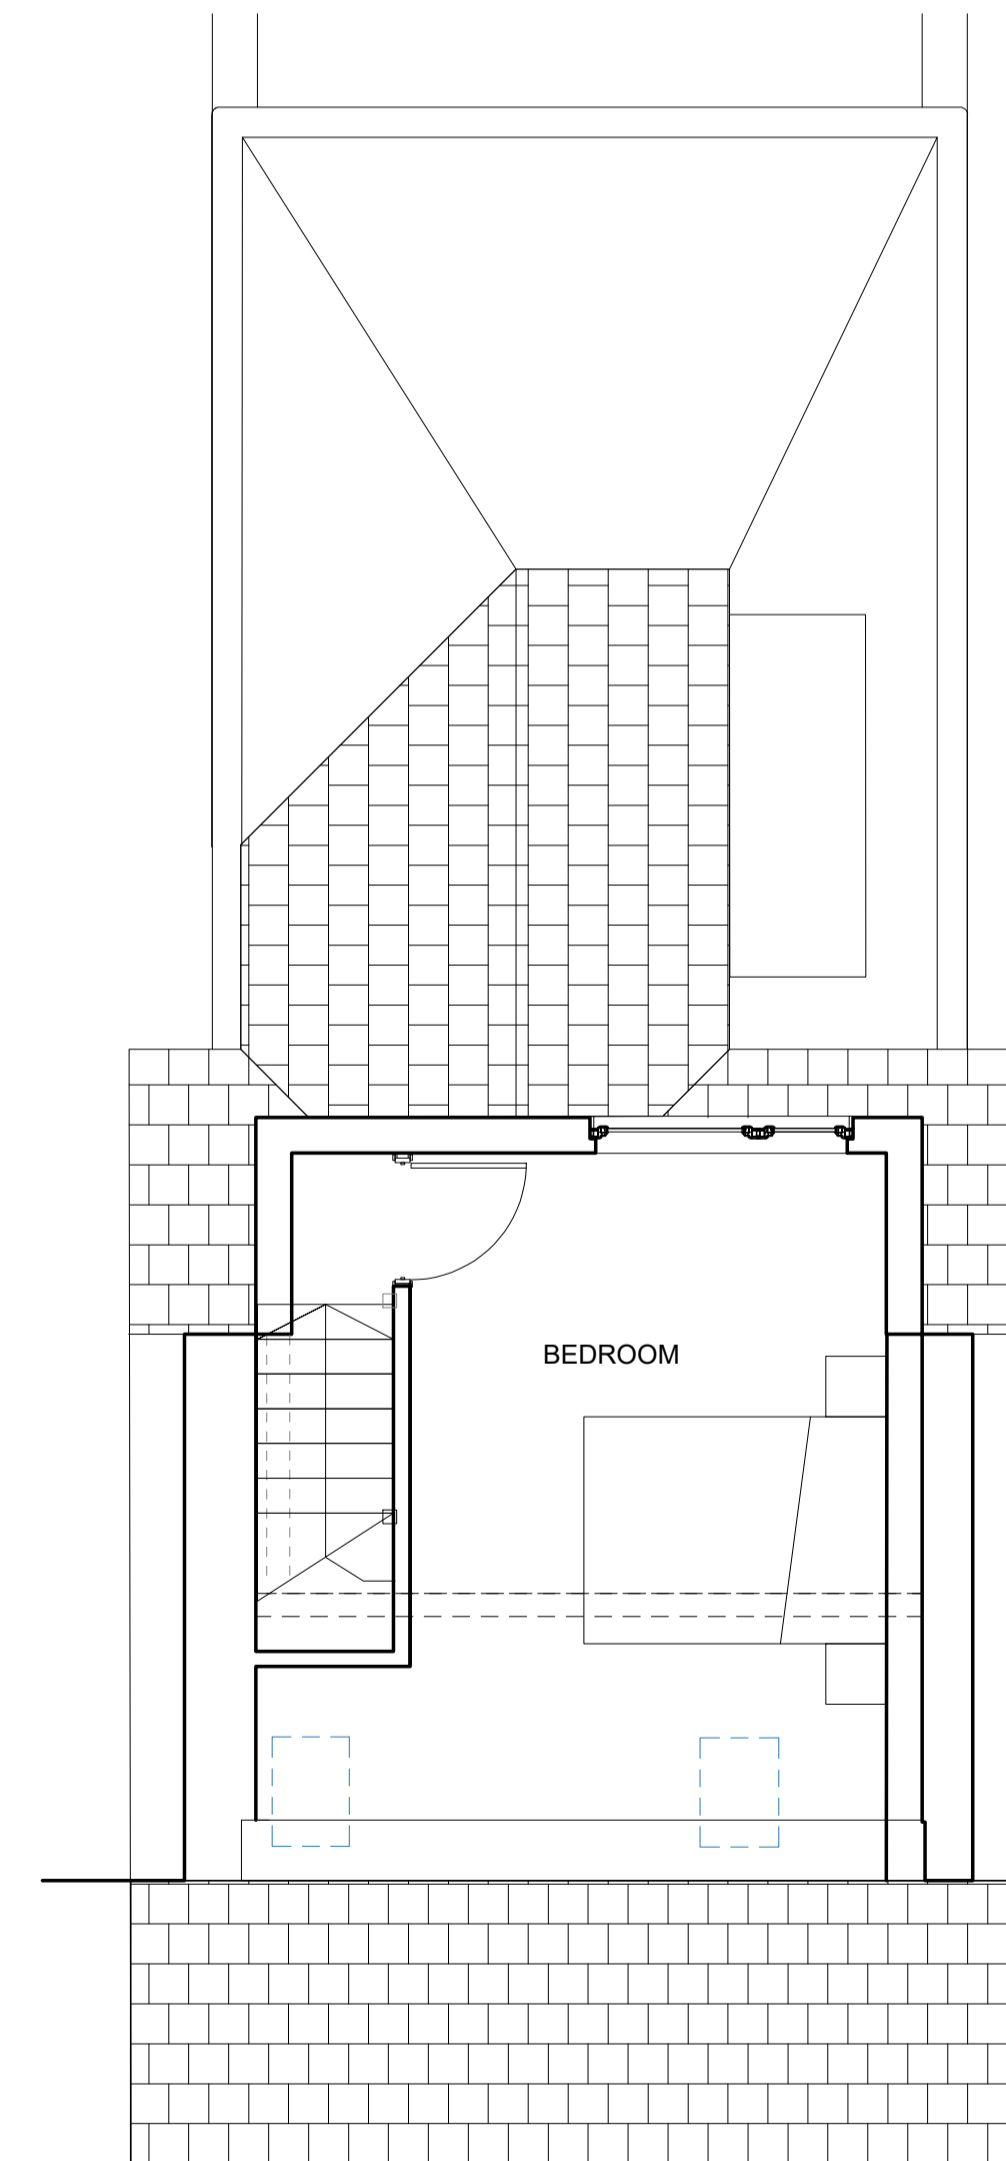

EXISTING LOFT PLAN

revision date amendment



KNOWLES WHITTINGHAM LTD
www.knowleswhittingham.co.uk
kate@knowleswhittingham.co.uk
frances@knowleswhittingham.com

KNOWLES WHITTINGHAM

- Do not scale from this drawing
- All dimensions to be checked on site by the Contractor
- And such dimensions to be their responsibility
- Report all drawing errors and omissions to the Architect
- All dimensions in millimeters unless noted otherwise
- If in doubt ask Contract Administrator

job title
75 Stanbury Road, SE15 2DA

drawing title/location
EXISTING PLANS

status PLANNING

scale 1:50 @ A1 1:100 @ A3

job no	element	drawing no.	revision
A0240	00	010	--