



SCALE BAR
 1:50@A1 - 1:100@A3
 0m 0.5m 1m 2m 5m

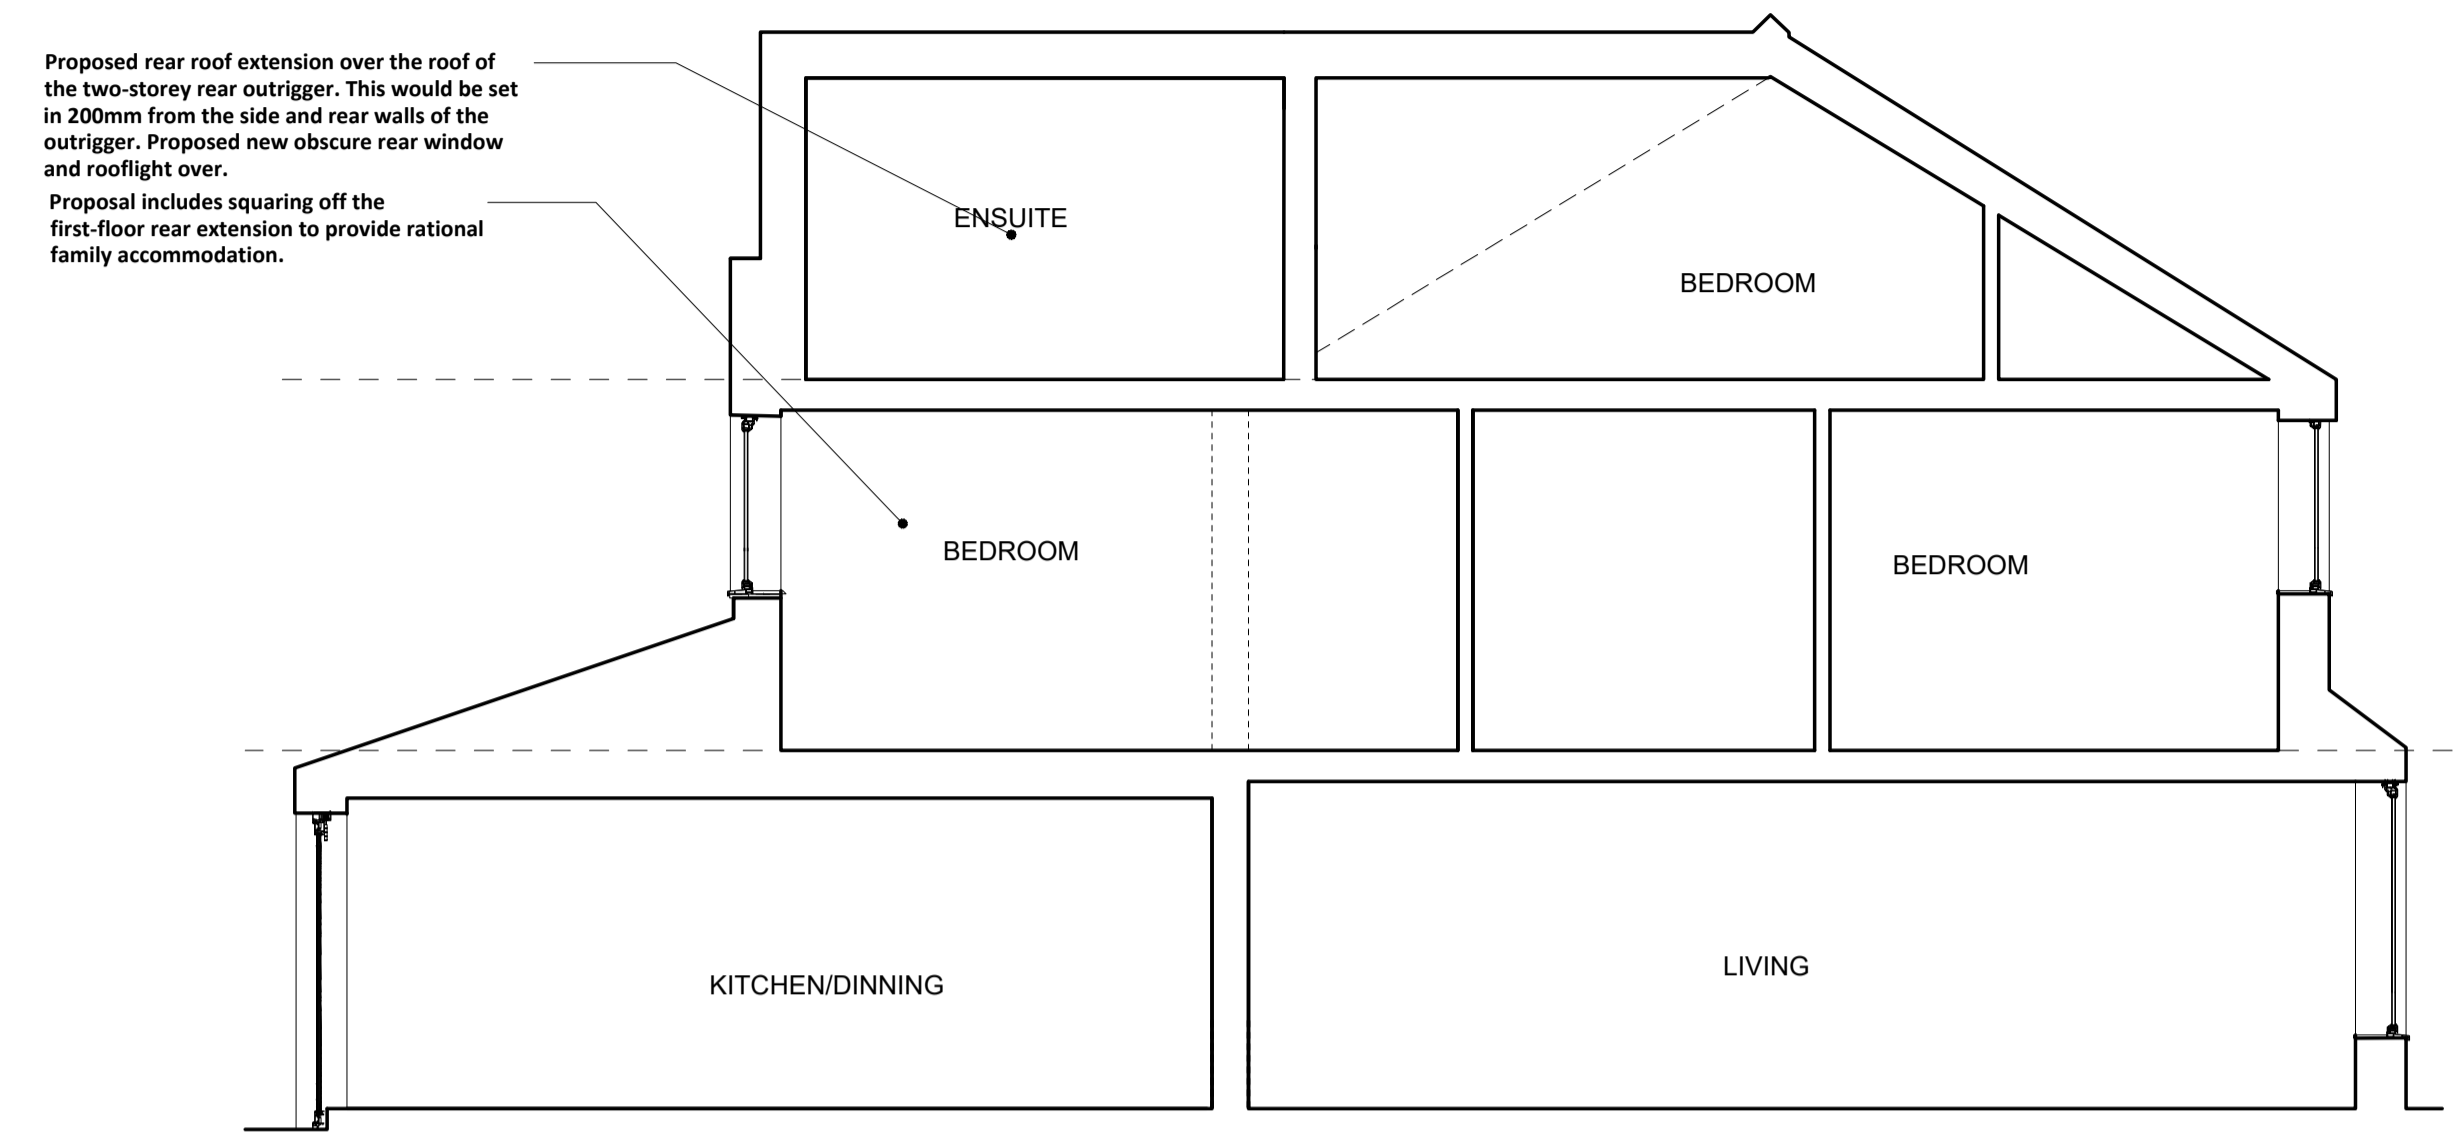

01 - PROPOSED LONG SECTION

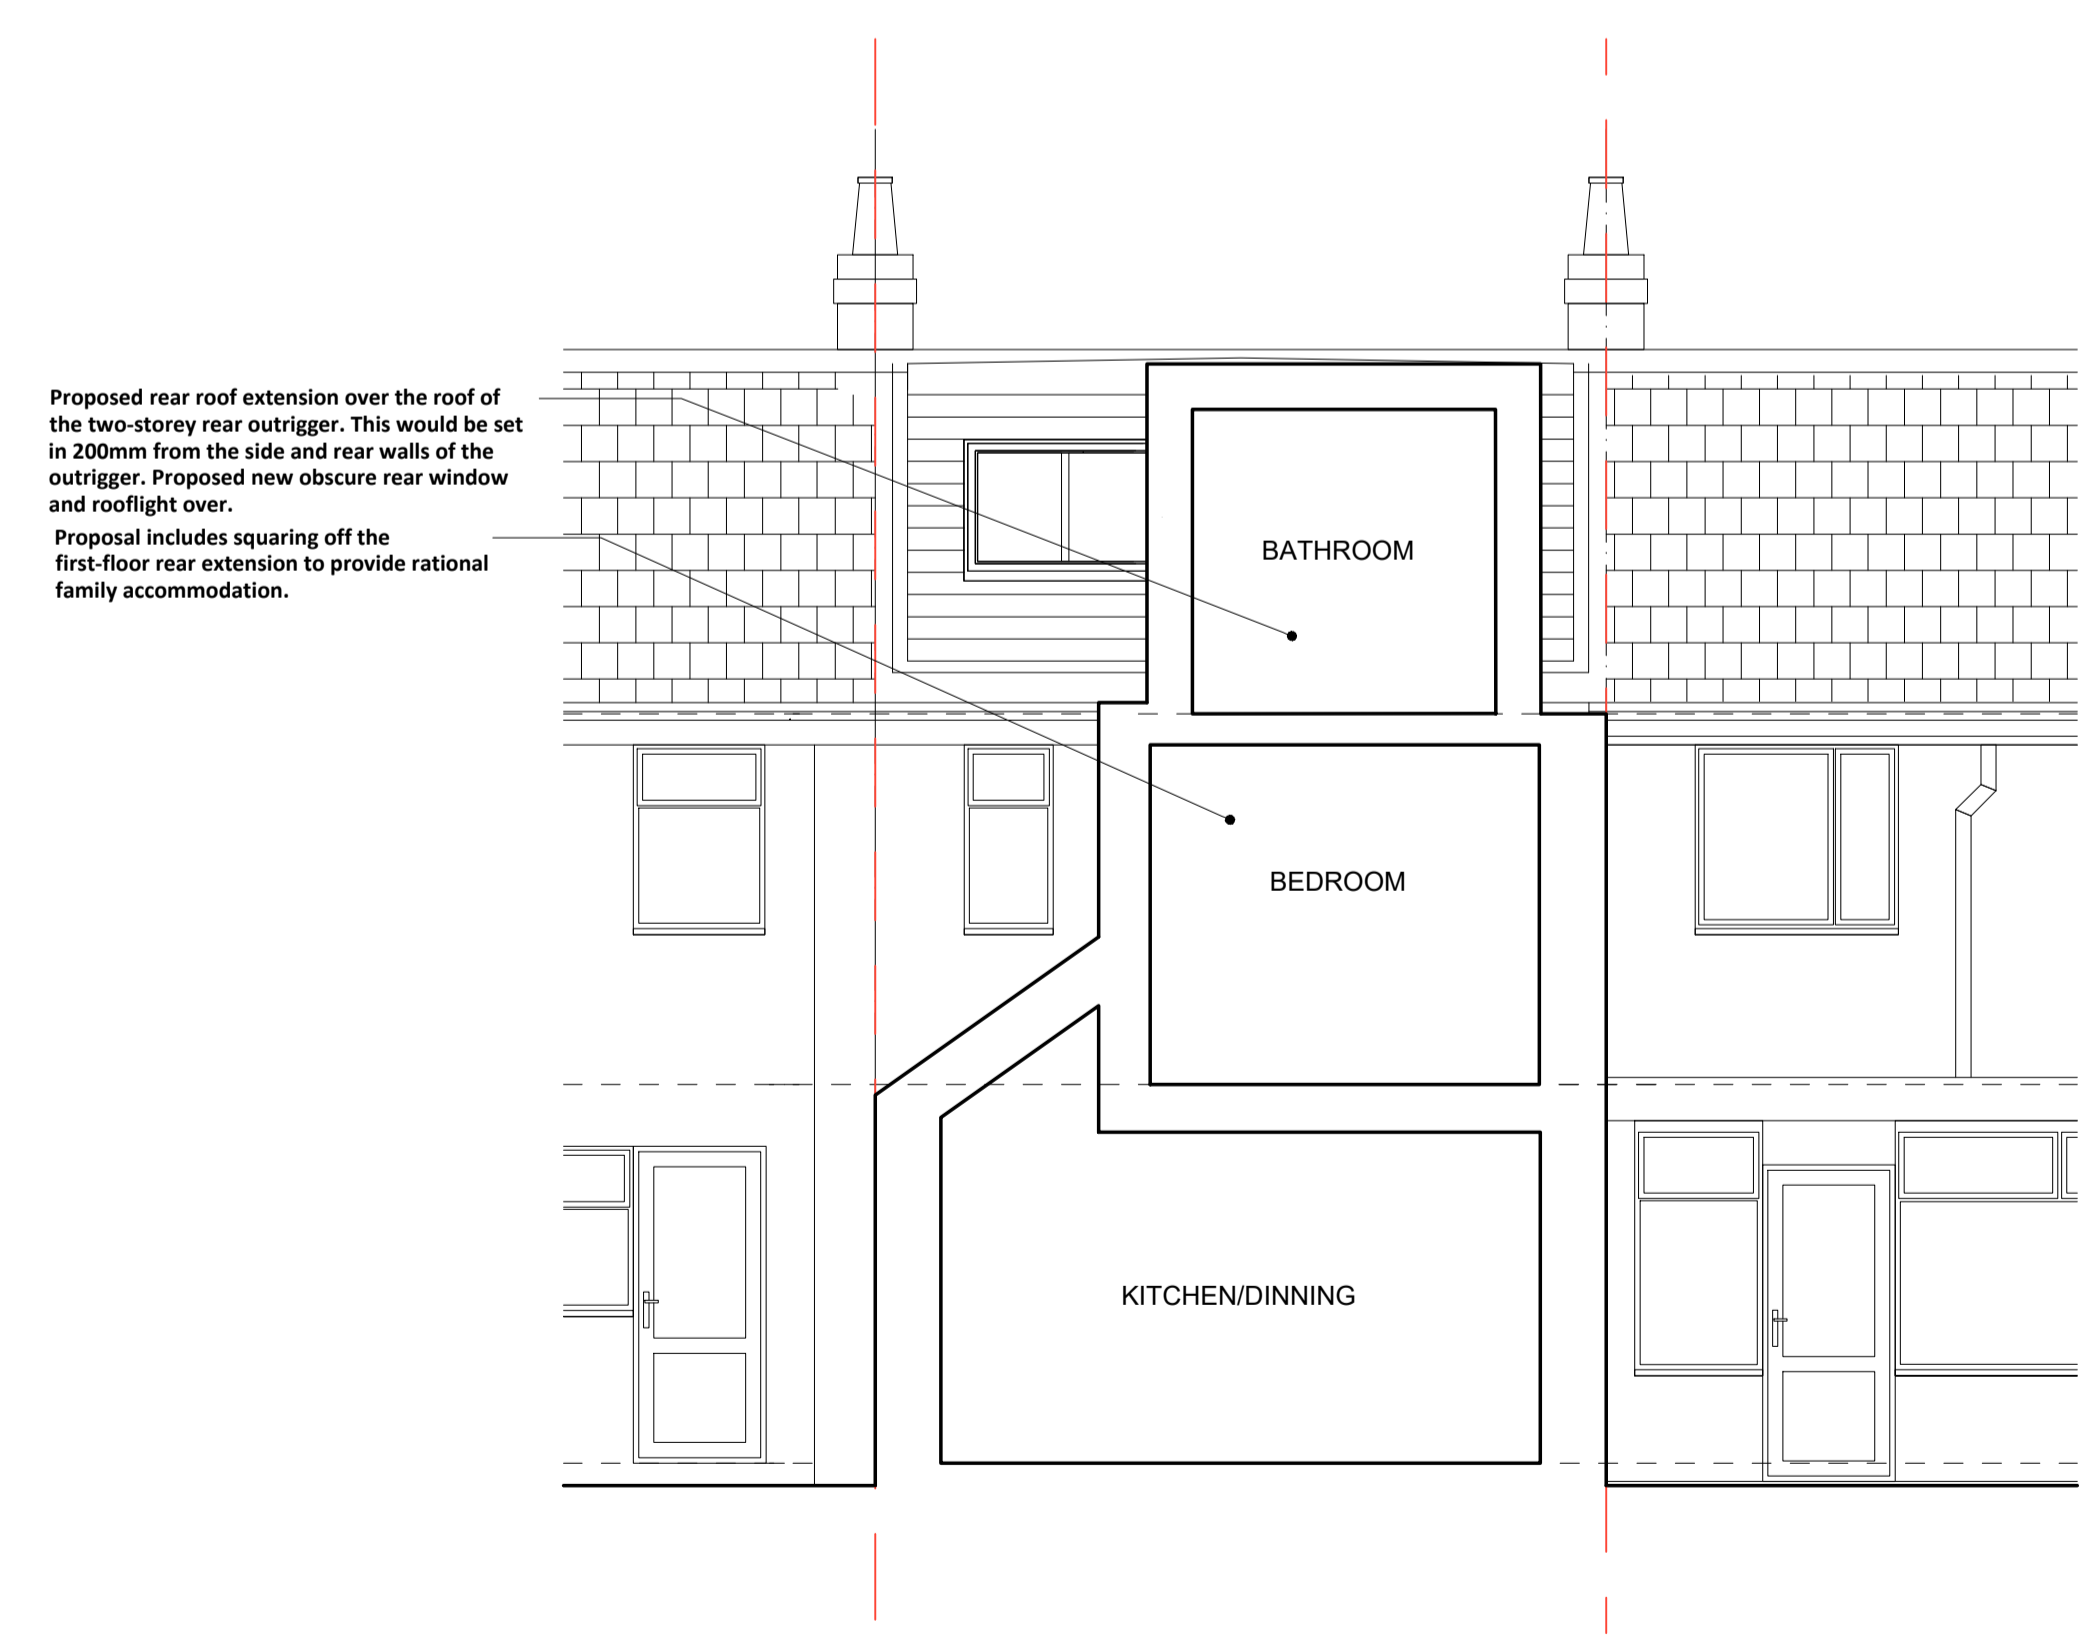

02 - PROPOSED SHORT SECTION

revision	date	amendment



KNOWLES WHITTINGHAM LTD
 www.knowleswhittingham.co.uk
 kate@knowleswhittingham.co.uk
 frances@knowleswhittingham.com

KNOWLES WHITTINGHAM

- Do not scale from this drawing
 - All dimensions to be checked on site by the Contractor
 - And such dimensions to be their responsibility
 - Report all drawing errors and omissions to the Architect
 - All dimensions in millimeters unless noted otherwise
 - If in doubt ask Contract Administrator

job title
75 Stanbury Road, SE15 2DA

drawing title/location
PROPOSED SECTIONS

status	PLANNING		
scale	1:50 @ A1 1:100 @ A3		
job no	element	drawing no.	revision
A0240	01	112	--