


Site Location.

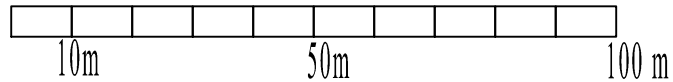

GENERAL NOTES:

This drawing is copyright of Ghassan Consulting and should not be reproduced without the permission of Ghassan Consulting. This drawing must be read in conjunction with the Structure Engineer's report, Specification (Part of Planning Application document) and all other relevant documents and drawings.

Ghassan Consulting accepts no liability for any expense, loss or damage of whatsoever nature and however arising from any variation made to this drawing, or in the execution of the work to which it relates and which has not been referred to them without their approval obtained.

Ghassan Consulting
Architectural Technologists
 Tel: 077899 57 606
 info@ghassanconsulting.com

Drawing Name:
 Site Location Plan.

SITE / PROPERTY:
 176 Cowley Drive Hove
 BN26TD

Application Type:
 Vehicle Crossover request and Kerb
 Drop 5.5m.

Drawn by: A.T. Ahmad Abuorof.	Date: 11/01/2024
----------------------------------	---------------------

Scale 1:1250 at Paper size A4